
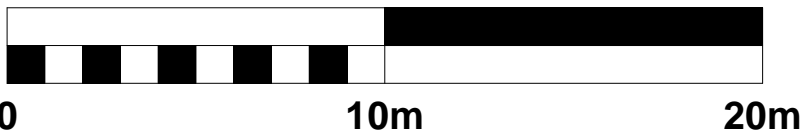



# SOUTHAMPTON ROAD

QUADRANT GROVE

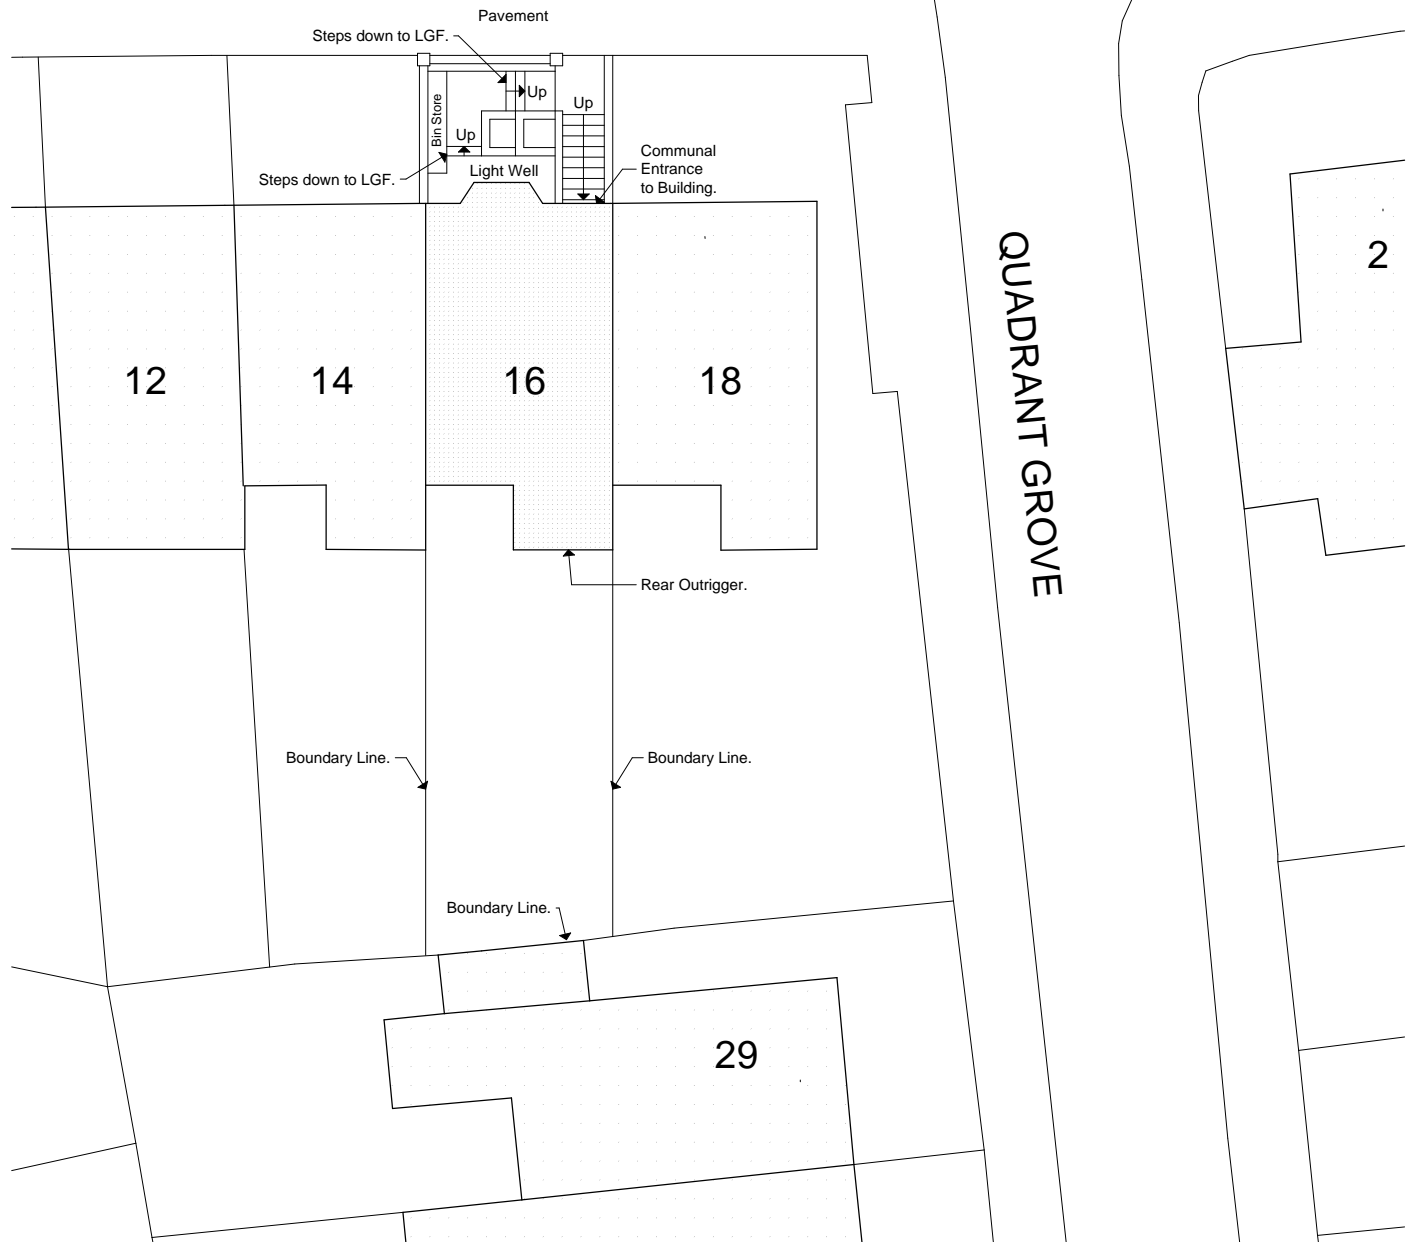

Project		LGF Flat, 16 Southampton Road		Drawing size		A4		File ref: 1105 - BA - Plans 1.pln		© Copyright	
Client		Flats Direct		Date		Nov 14		Preliminary		Rev Date	
Drawing		Existing Site Plan		Scale		1:200		Planning			
Reference Number		1105-BA-101		Building Regs				Tender			
				Construction				As Built			
										 DONALD SHEARER CHARTERED ARCHITECTS	
										Scholar's House, Shottery Brook Office Park, Tel: 01789 294 560 Timothy's Bridge Road, Stratford-upon-Avon, Fax: 01789 294 549 Warwickshire, CV37 9NR donald@ds-architects.demon.co.uk	