



HOLLOW BLOCK
POCKETS FILLED
WITH CONCRETE
EVERY OTHER POCKET
REINFORCED

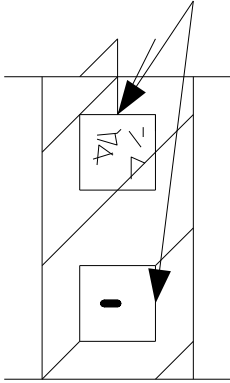

TYPICAL PLAN
ON BLOCKS

PROVIDE 2
COURSES CLASS
B ENGINEERING
BRICKS BELOW GL
PROVIDE 60MM
GROUT FILLED GAP
TO BARS

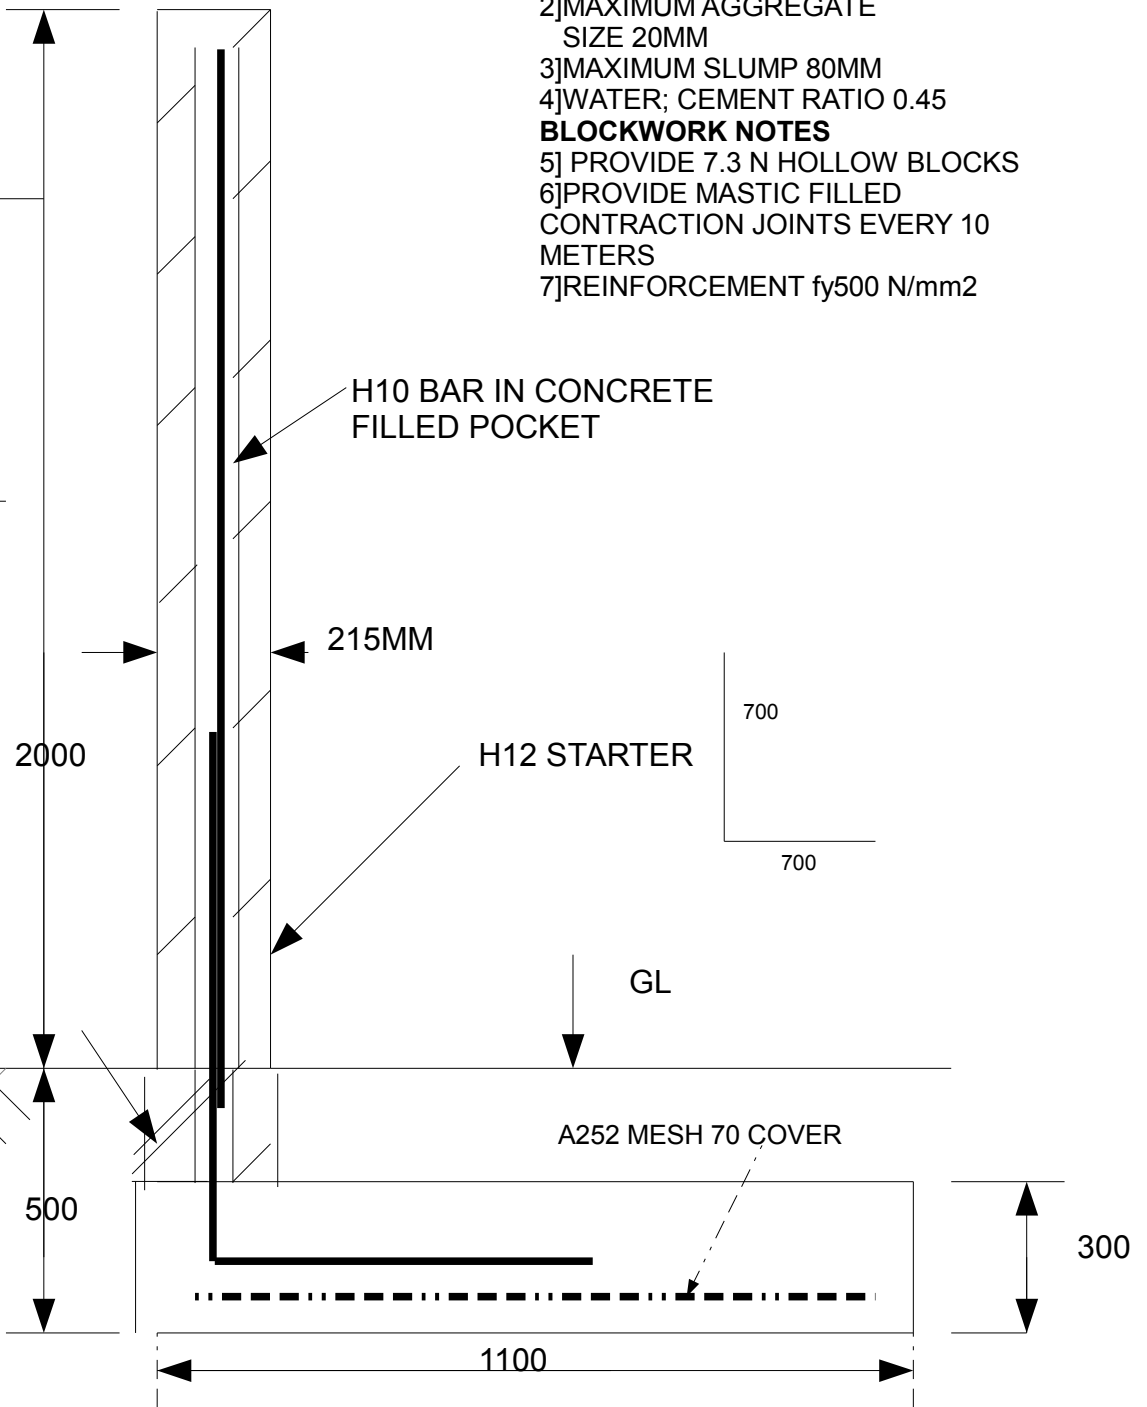

TYPICAL WALL SECTION

CONCRETE NOTES

- 1] CONCRETE GRADE C20
- 2] MAXIMUM AGGREGATE SIZE 20MM
- 3] MAXIMUM SLUMP 80MM
- 4] WATER; CEMENT RATIO 0.45

BLOCKWORK NOTES

- 5] PROVIDE 7.3 N HOLLOW BLOCKS
- 6] PROVIDE MASTIC FILLED CONTRACTION JOINTS EVERY 10 METERS
- 7] REINFORCEMENT $f_y 500 \text{ N/mm}^2$

SECTION AND WALL NOTES AT
34, BROOKFIELD ROAD
LONDON NW5-SK2A

REV A GROUT FILLED GAP NOTED TO ENG PRICKS

RPH Engineering
Consulting Civil and Structural
Engineers
116 Turkey Street
Enfield EN1 4PS