



01 Proposed New Compton Street Elevation, 1:100@A3

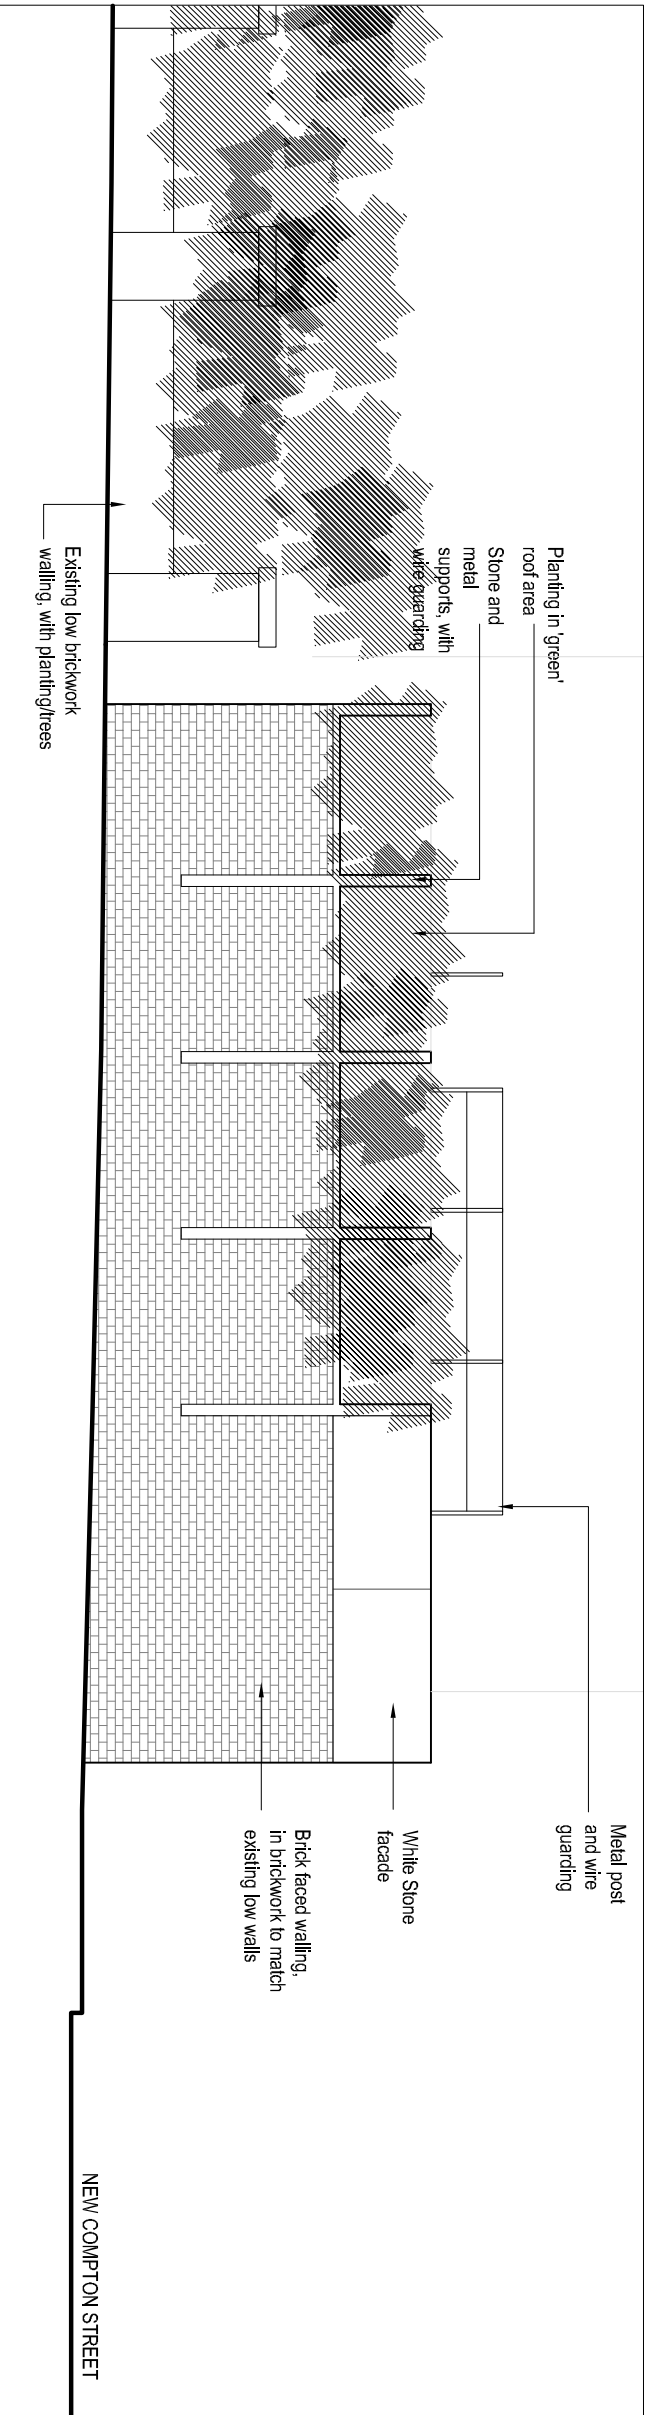

02 Proposed Stacey Street Elevation, 1:100@A3

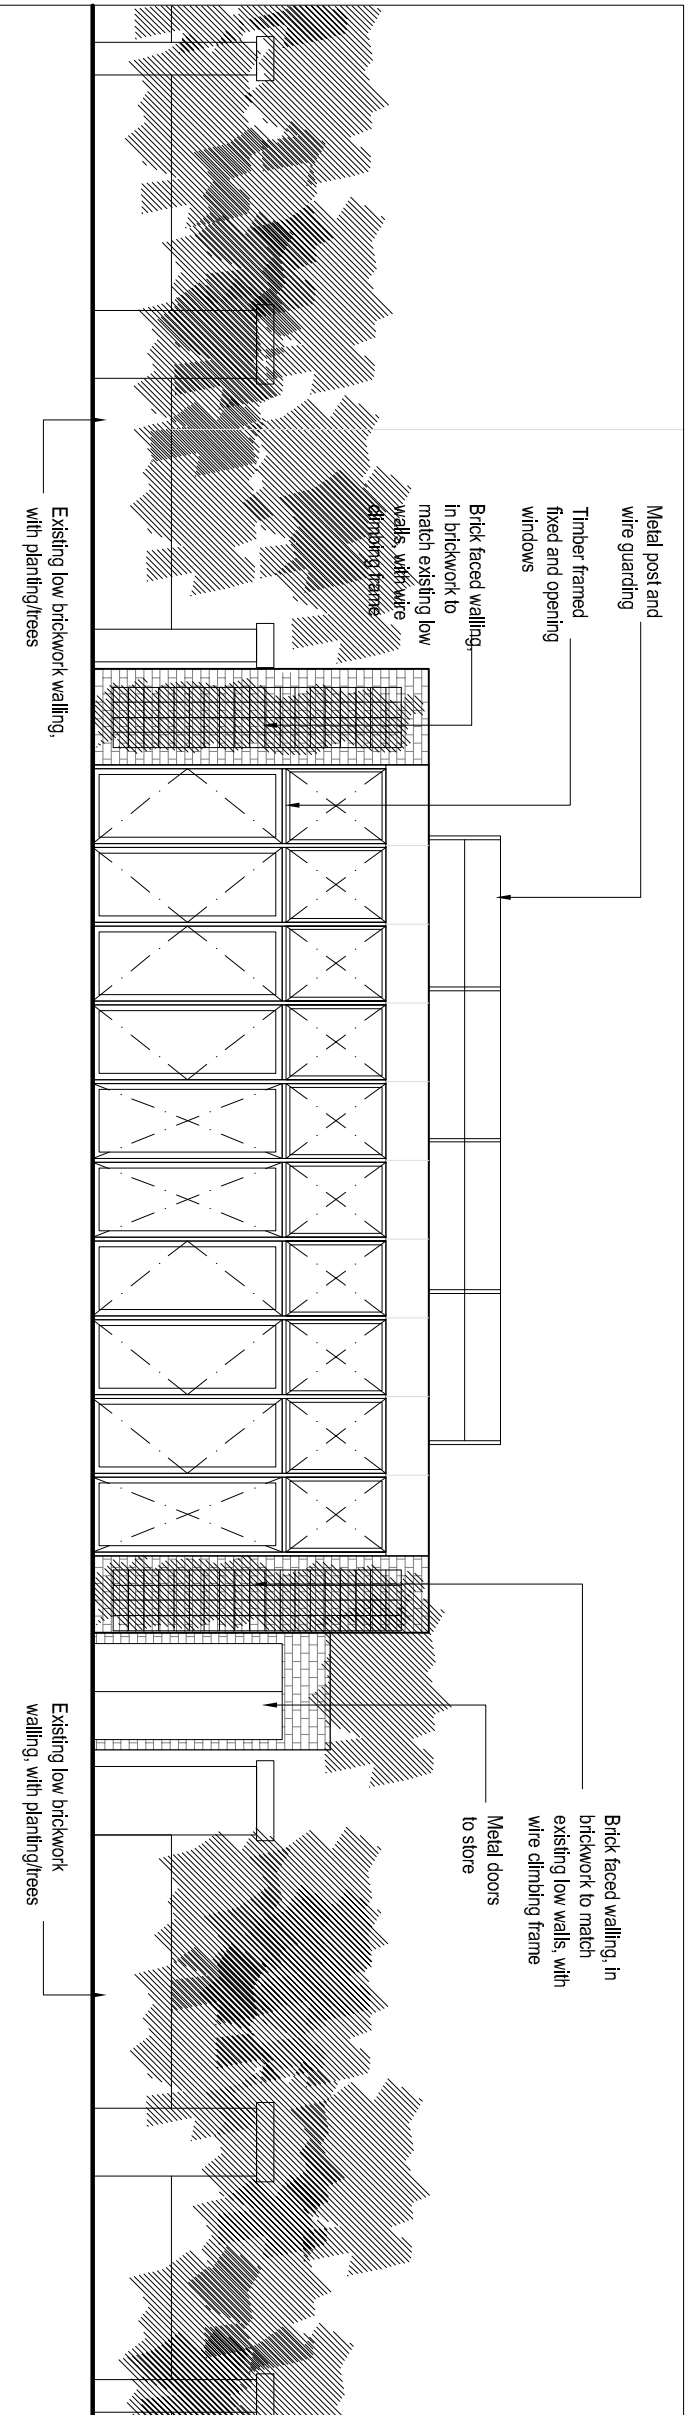

01 Proposed Garden-side Elevation, 1:100@A3

note:
FOR PLANNING ONLY
 All dimensions shown should be checked on site and discrepancies verified with the architect
 This drawing must be read in conjunction with relevant details and specifications where shown

Rev	Date	Rev	Date

OFFICE SIAN
 architecture + design

tel: 01273 629628
 fax: 01273 607074
 www.officesian.com

PLANNING

PROJECT: The Phoenix Gardens Community Building

CLIENT: The Phoenix Gardens

TITLE: Proposed Elevations

PH	CS	JOINT	105	Rev A
Date:	Mar '14	Frame:	P	
Scale:	1:100@A3	Dwg. no.:	A15	