


DRAWING No TCF/01

NOTE  
NUMBERS ADJACENT TO TREES  
REFER TO ARBORICULTURAL  
CONSULTANT REPORT  
IN APPENDIX 1

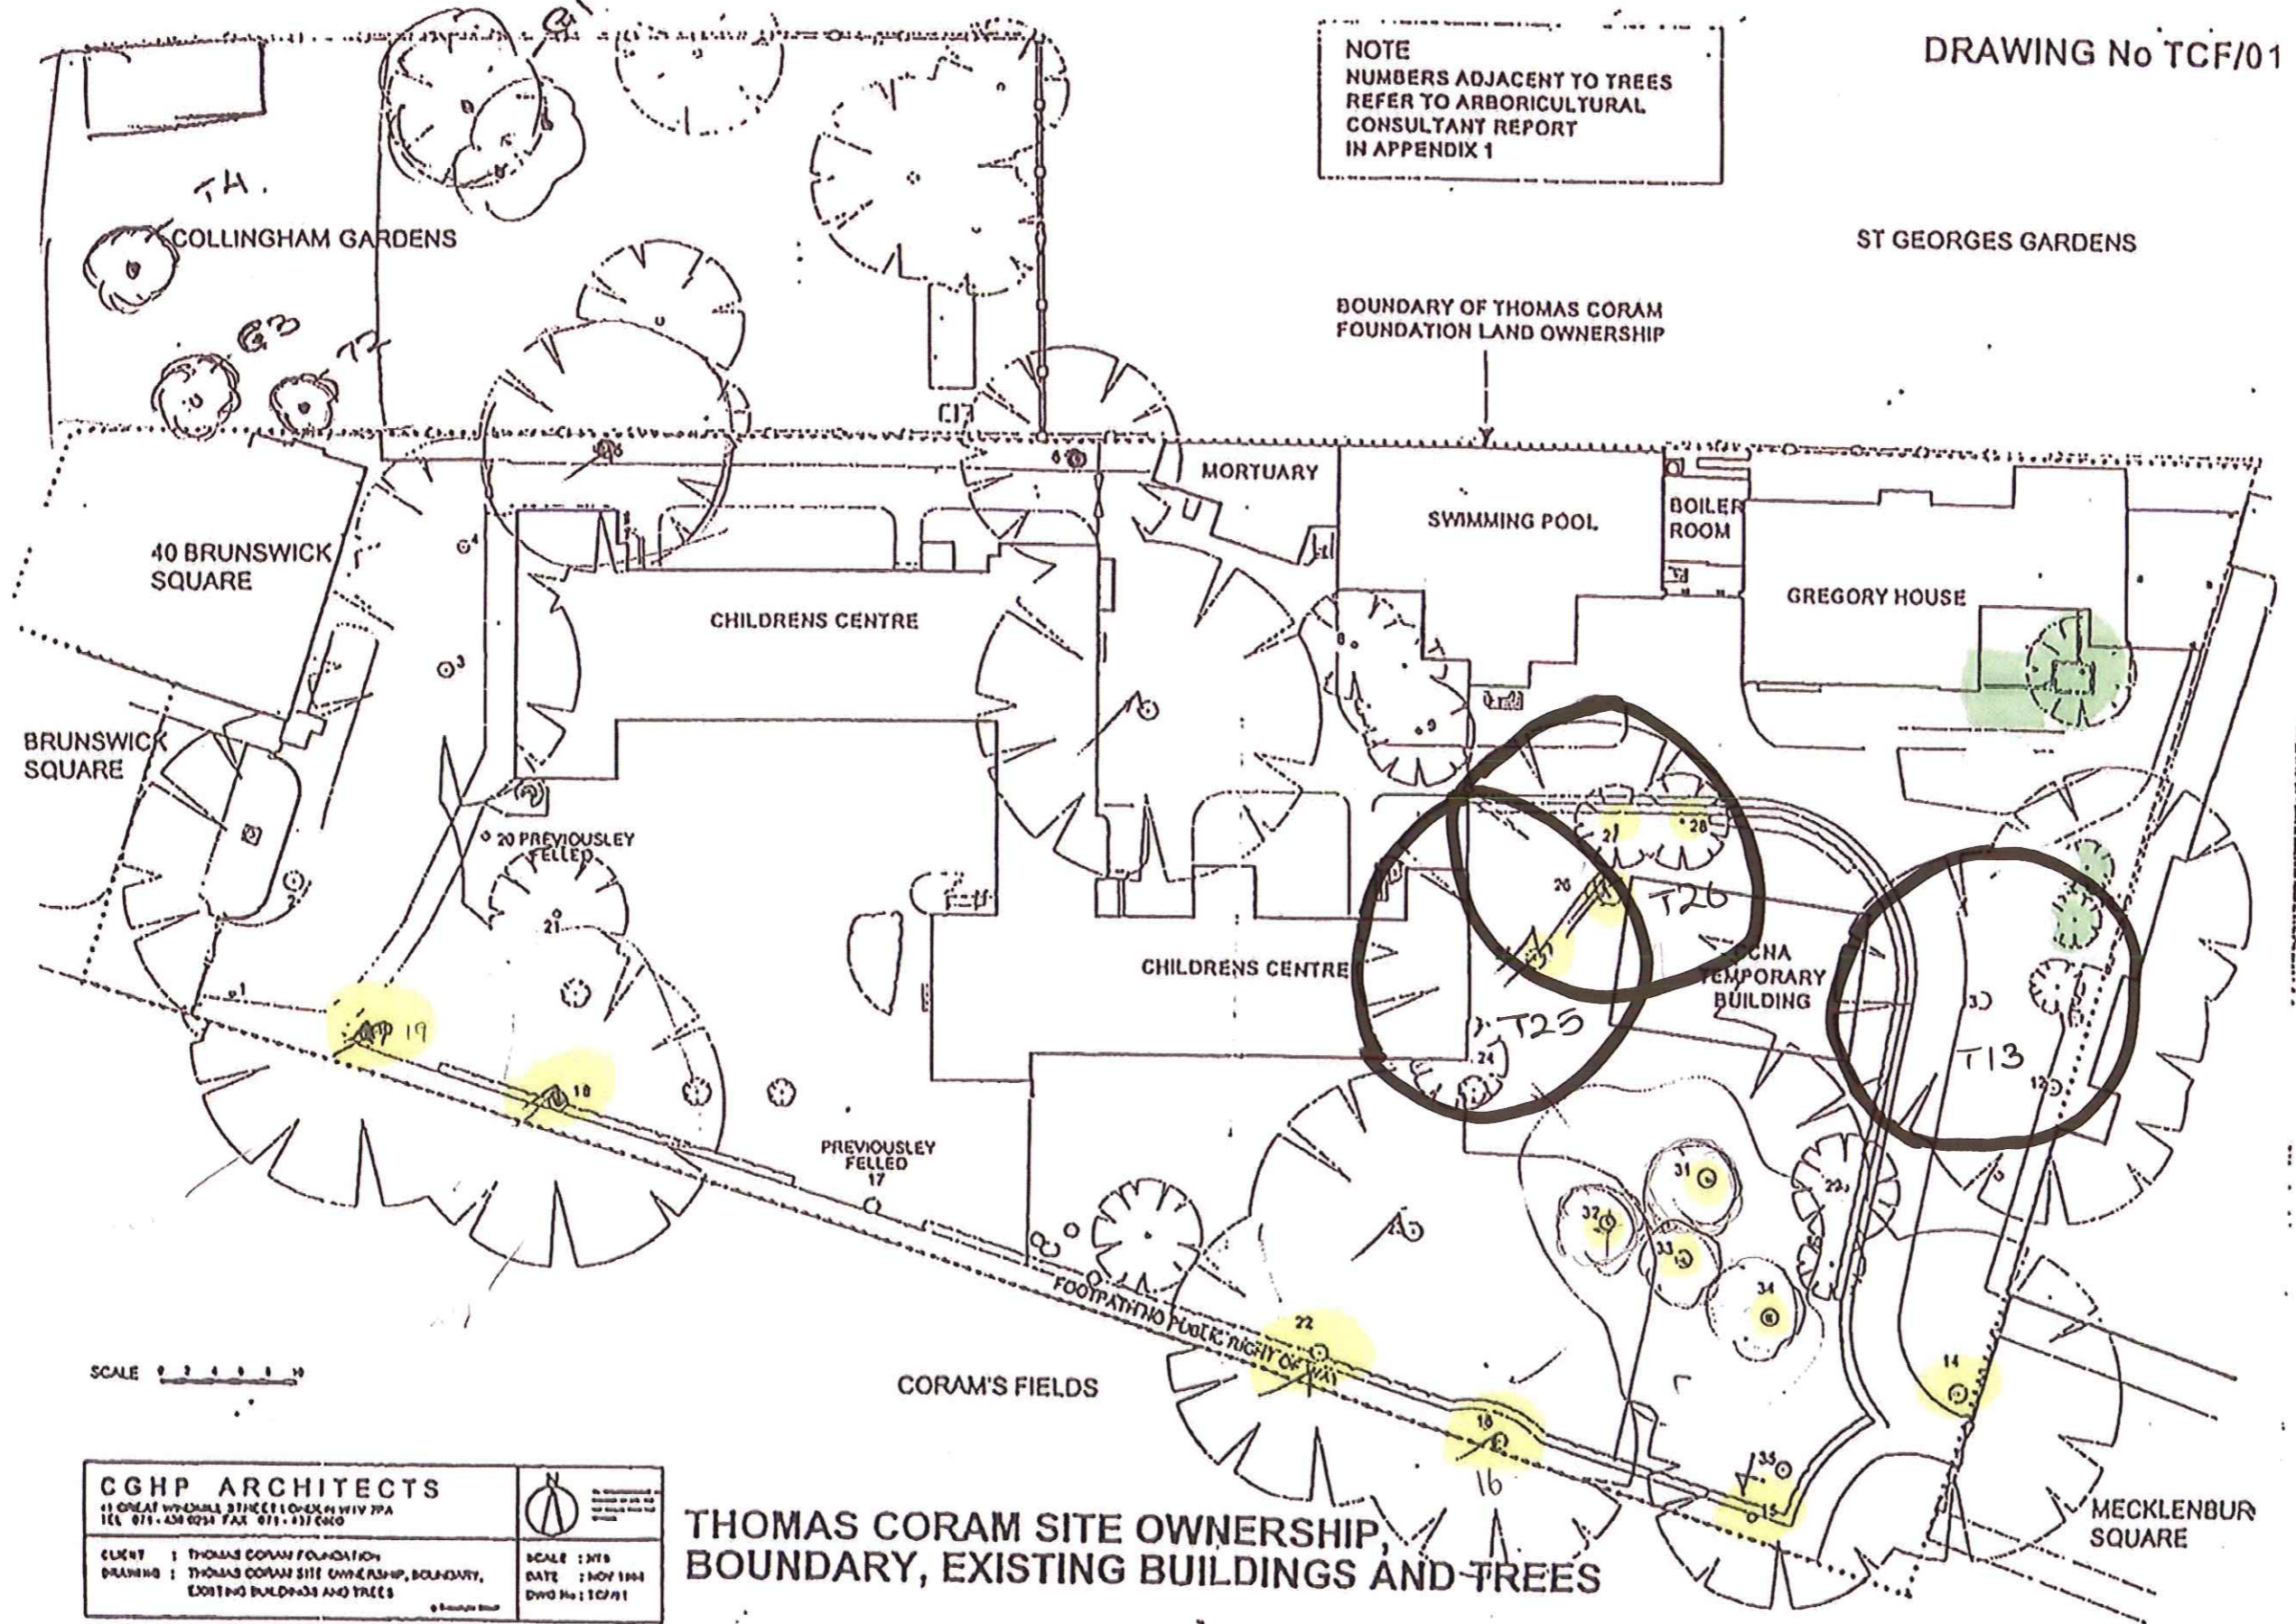

SCALE 1:1000

<b>CGHP ARCHITECTS</b> 11 GREAT WINDMILL STREET, LONDON, W1V 7PA TEL: 011-439 6254 FAX: 011-437 6060	
CLIENT : THOMAS CORAM FOUNDATION DRAWING : THOMAS CORAM SITE OWNERSHIP, BOUNDARY, EXISTING BUILDINGS AND TREES	SCALE : MTS DATE : NOV 1994 DRAW No : TCF/01

### THOMAS CORAM SITE OWNERSHIP, BOUNDARY, EXISTING BUILDINGS AND TREES