


NOTES  
DIMENSIONS TO BE CONFIRMED  
ON SITE

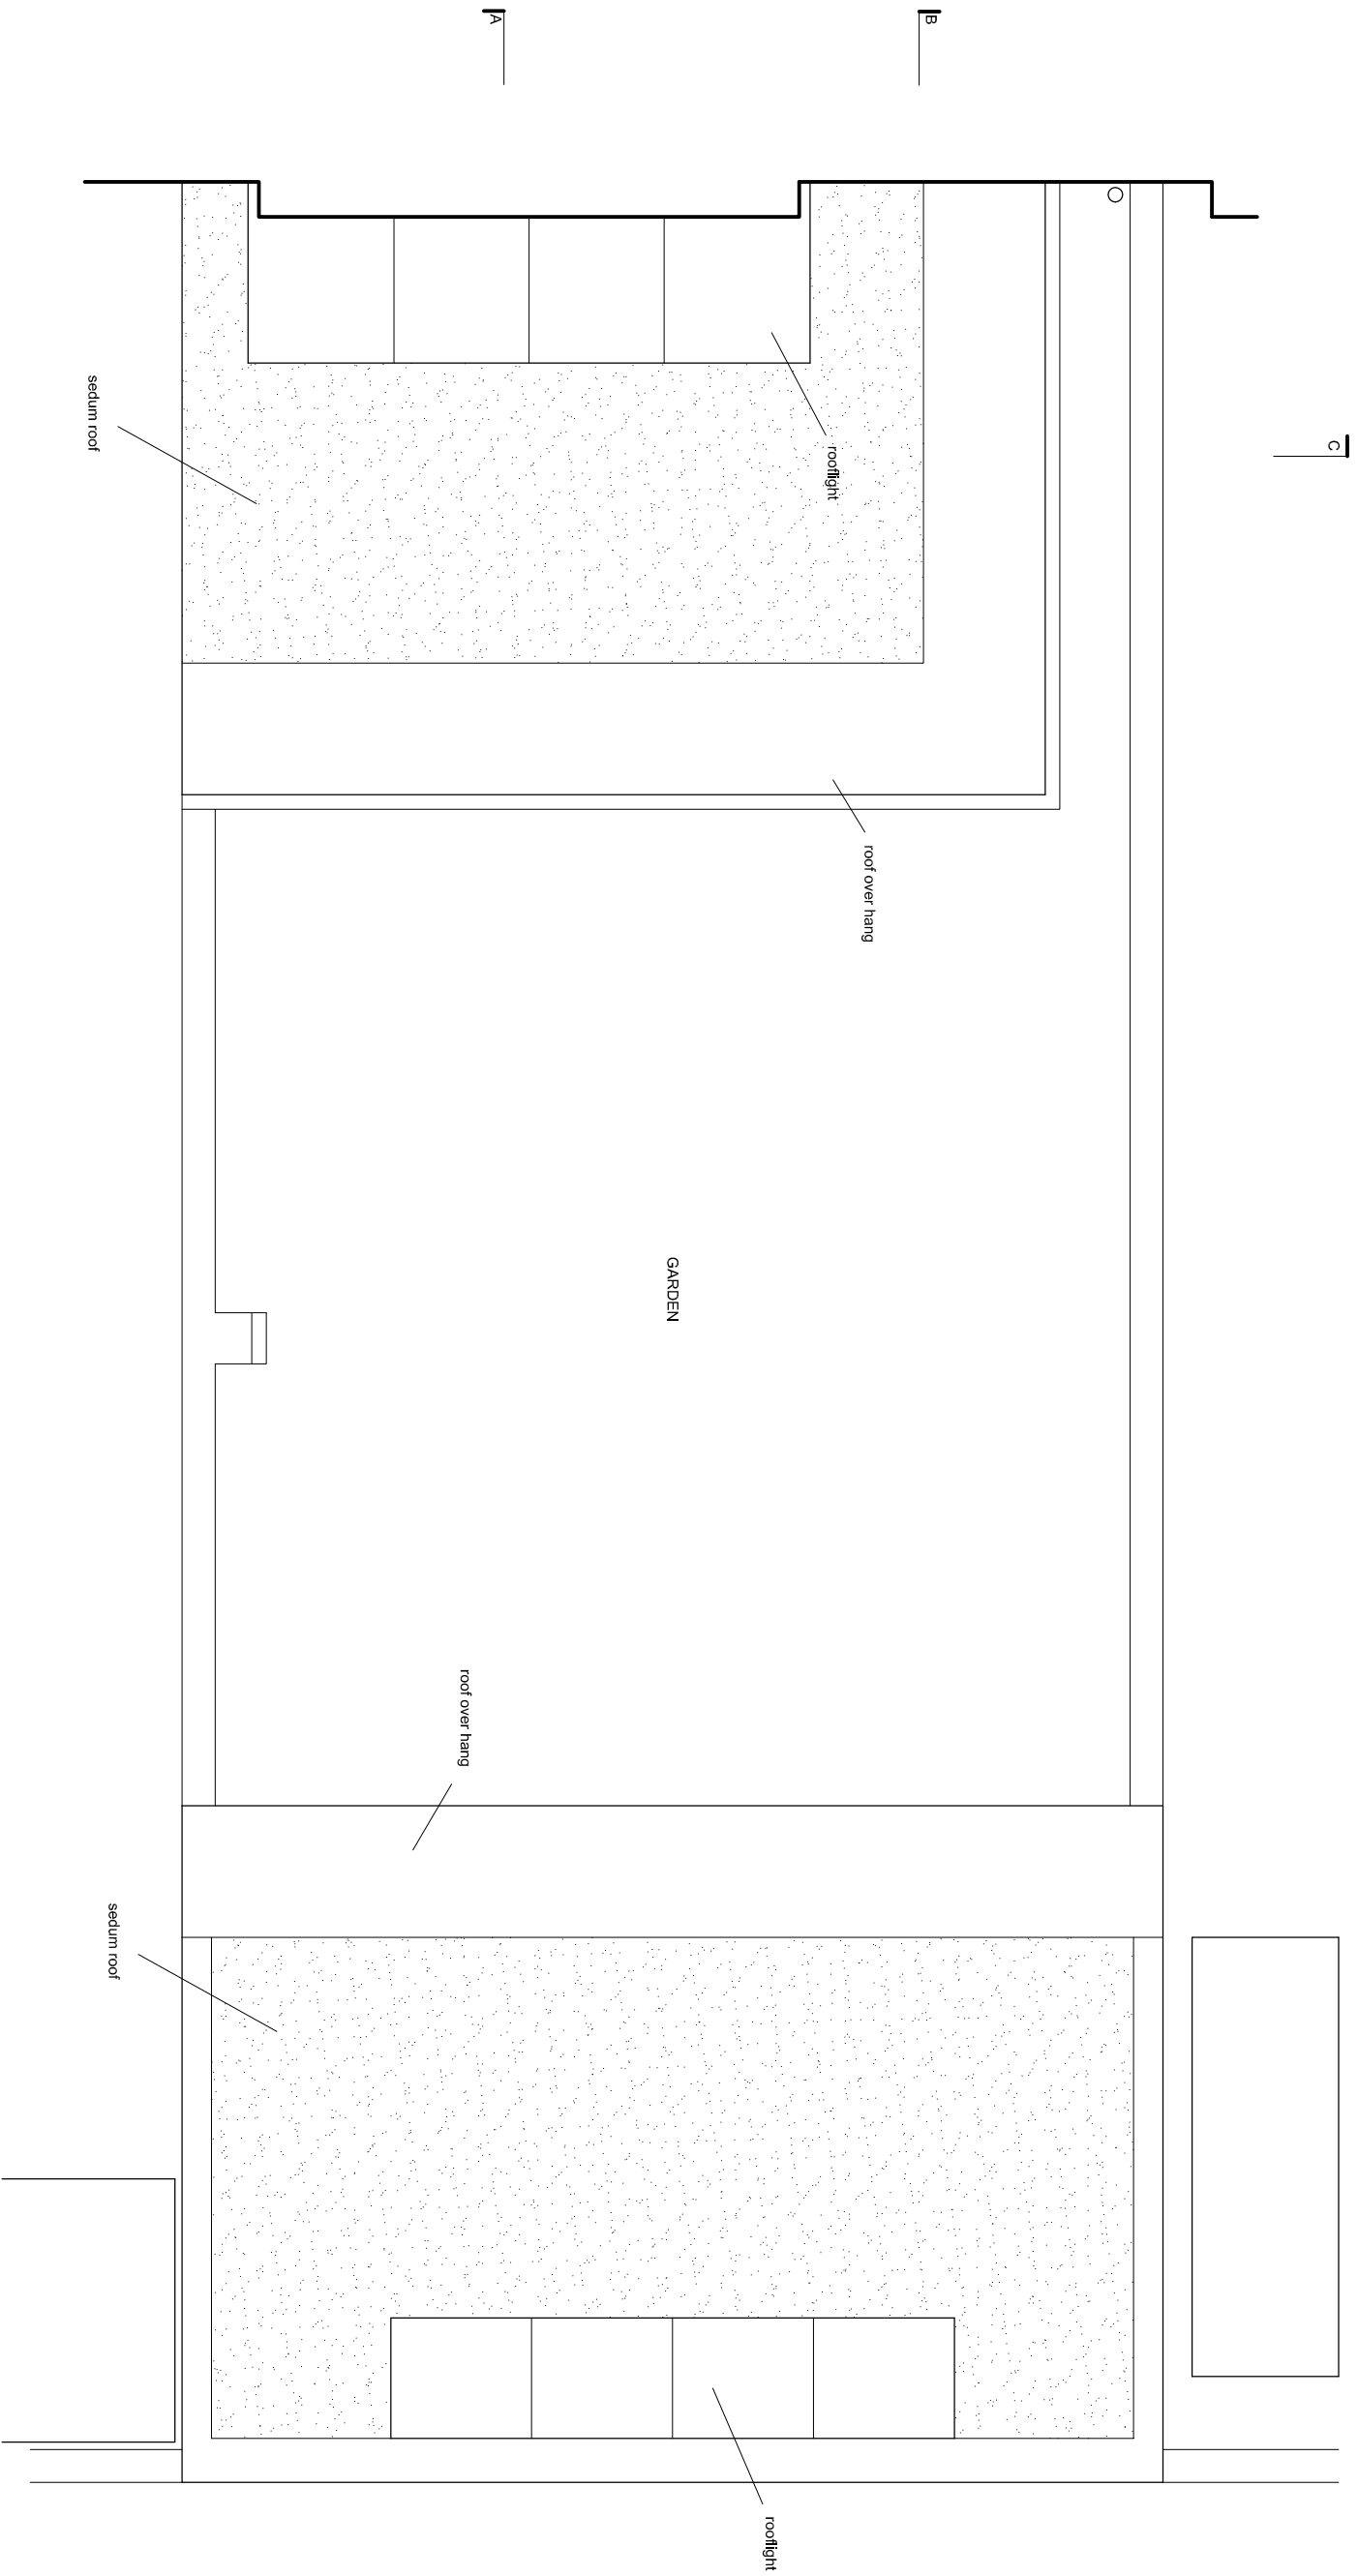

0 1m 2m  
1:50 scale



**DAVIES ARCHITECTURE LTD** ©

28 ELLIOTT SQ  
LONDON NW3 3SU  
TEL 020 7483 0669

**JOB**  
FRANCES DAFFERN  
38 ELSWORTHY RD  
LONDON NW3

**TITLE**  
PROPOSALS  
PLAN  
FIRST FLOOR

**DATE** 24.11.14  
**SCALE** 1:50 @A3

**DRAWING NO** ELS-PL-GA-03