


11 Provost Road, NW3 4ST  
Application for Listed Building Consent

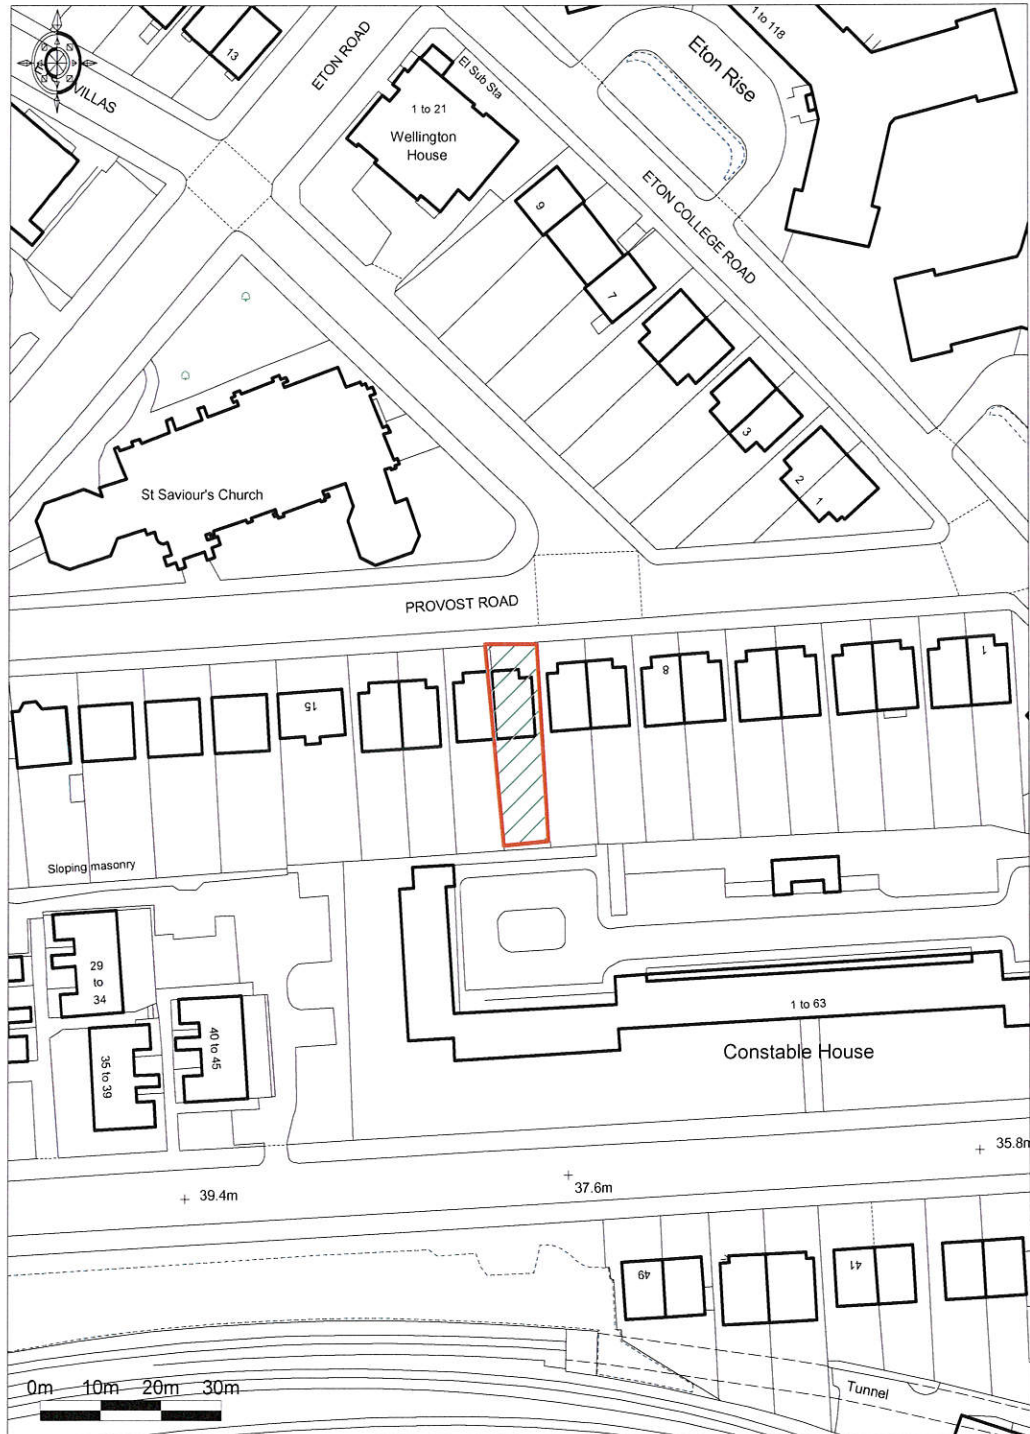

Ordnance Survey © Crown Copyright 2014. All rights reserved.  
Licence number 100022432. Plotted Scale - 1:1250

Job 5441