

NOTES

1. All dimensions and levels are to be checked on site by the architect.
2. The architect is to be informed immediately of any discrepancies.
3. Do not scale the drawing; use written dimensions only.
4. Large scale drawings are to be used over smaller scale drawings, if in doubt.
5. If in doubt call.

Copyright © Hill Mitchell Berry Architects.

Rev	Date	Notes


<p>Project 24 Betterton Street London WC2H 09BU</p>	
<p>Client .</p>	
<p>Title Location Plan</p>	
Scale	Down By
Various	WNB
Date	
05.11.2014	
Drawing Number	Revision
1435-P01	.

<p>Status PLANNING</p>	
-----------------------------------	--

HILL MITCHELL BERRY
A R C H I T E C T S

THE STUDIO - 9 STRATFORD ROAD - LONDON - W8 6RF
TEL: 020 7938 4358 - FAX: 020 7798 1242
EMAIL: studio@hmb-architects.com


FORMERLY - EDWARD HILL PARTNERSHIP -

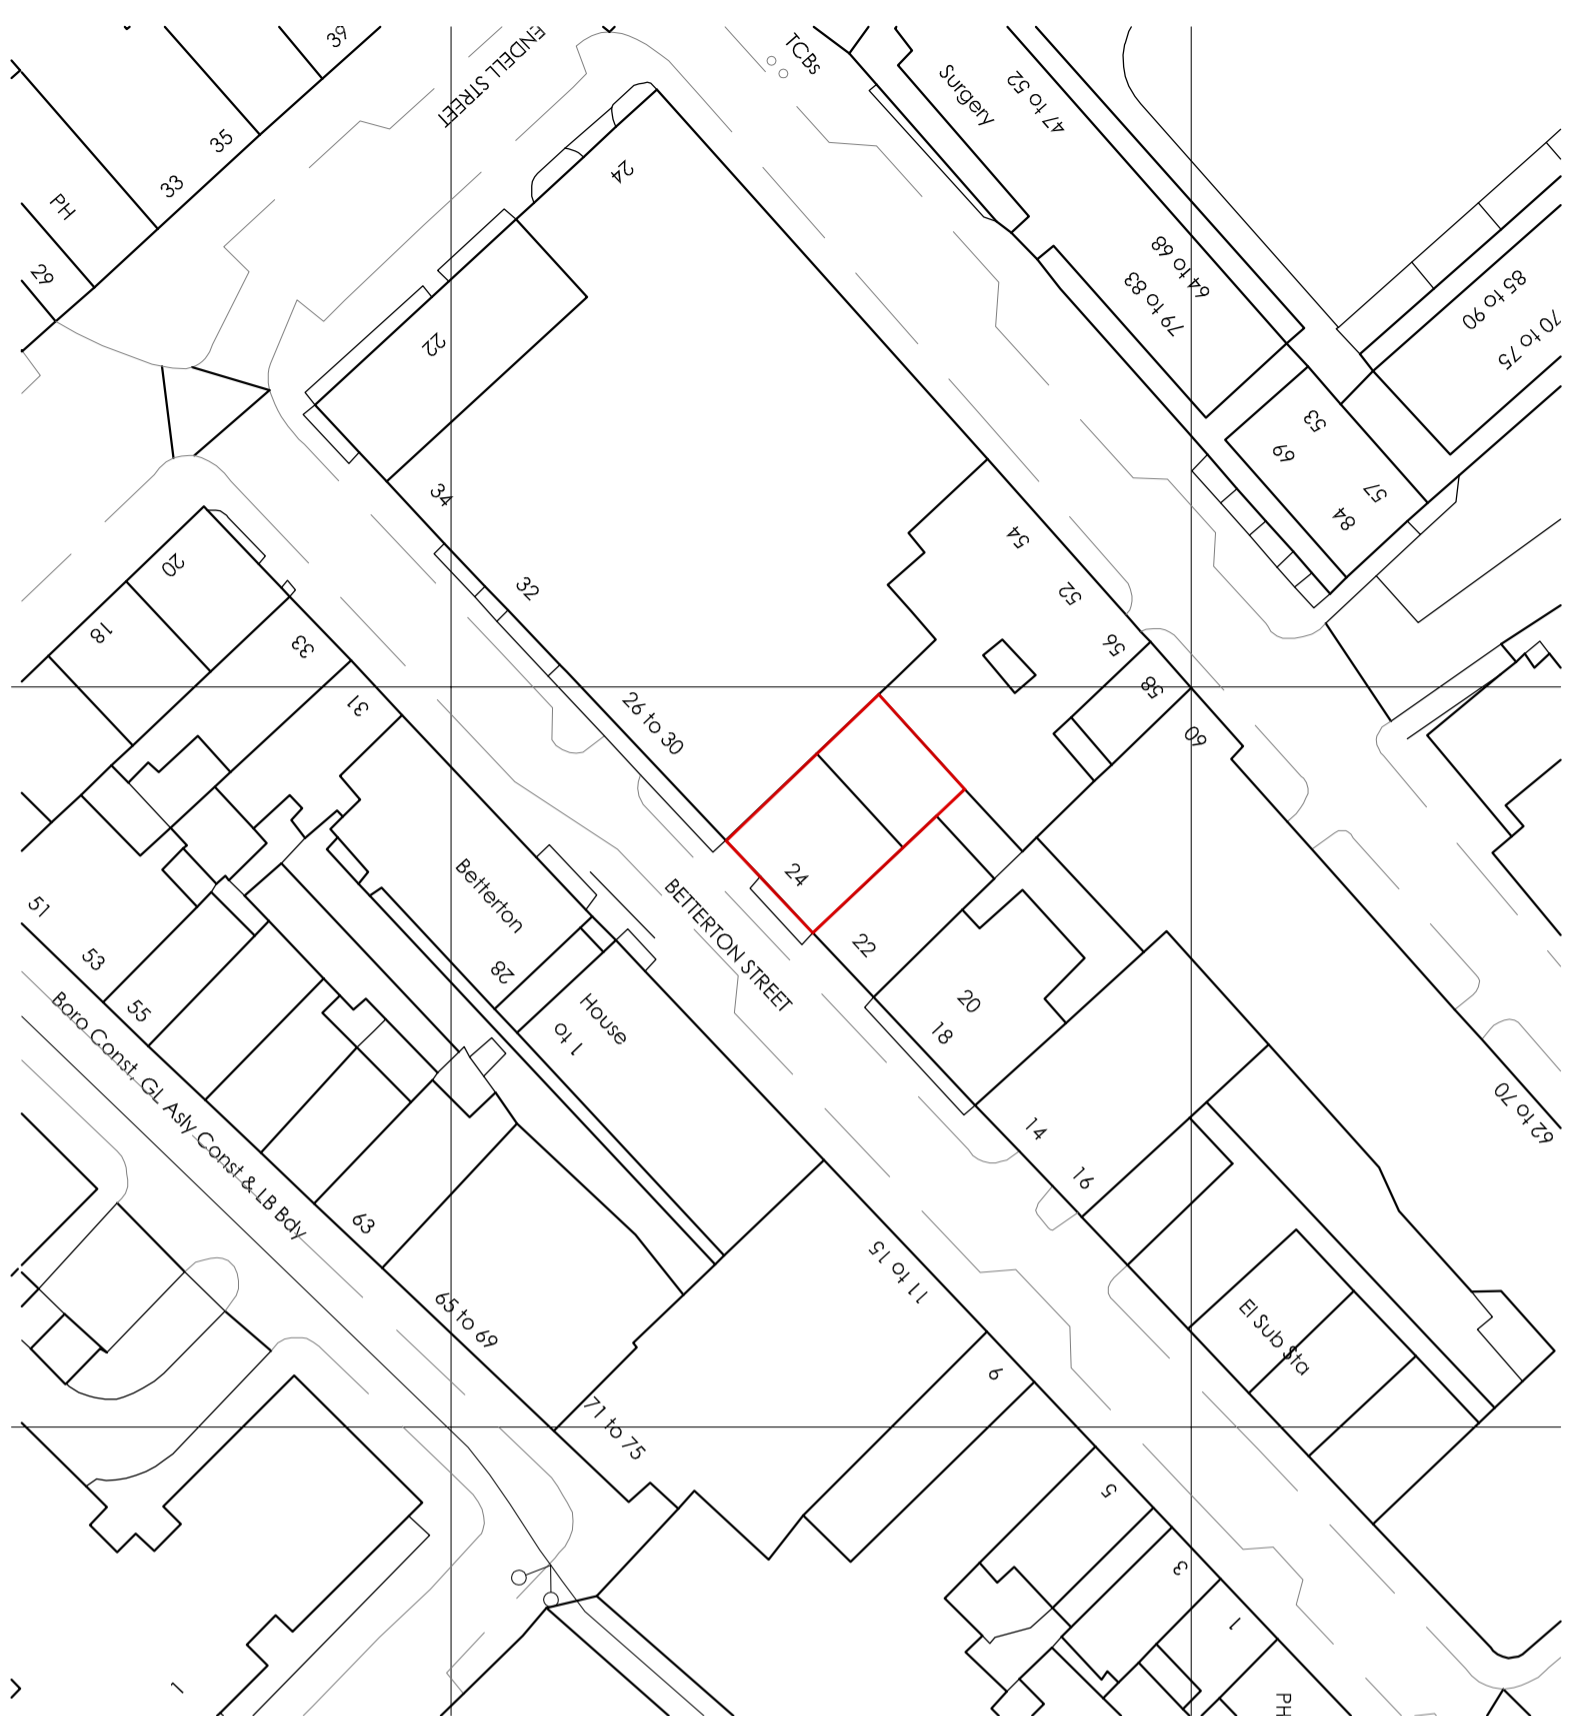

Location Plan
1:500



Location Plan
1:1250

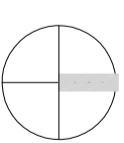

NORTH