


NOTES

1. All dimensions and levels are to be checked on site by the Main Contractor before work commences. The Architect is to be informed immediately of any discrepancies.
2. Do not scale this drawing, use written dimensions only.
3. Larger scale drawings are to be used over smaller scale drawings.
4. All dimensions are in millimetres unless otherwise stated.
5. If in doubt ask.

© Copyright of Hill Mitchell Berry Architects.

Rev	Date	Notes

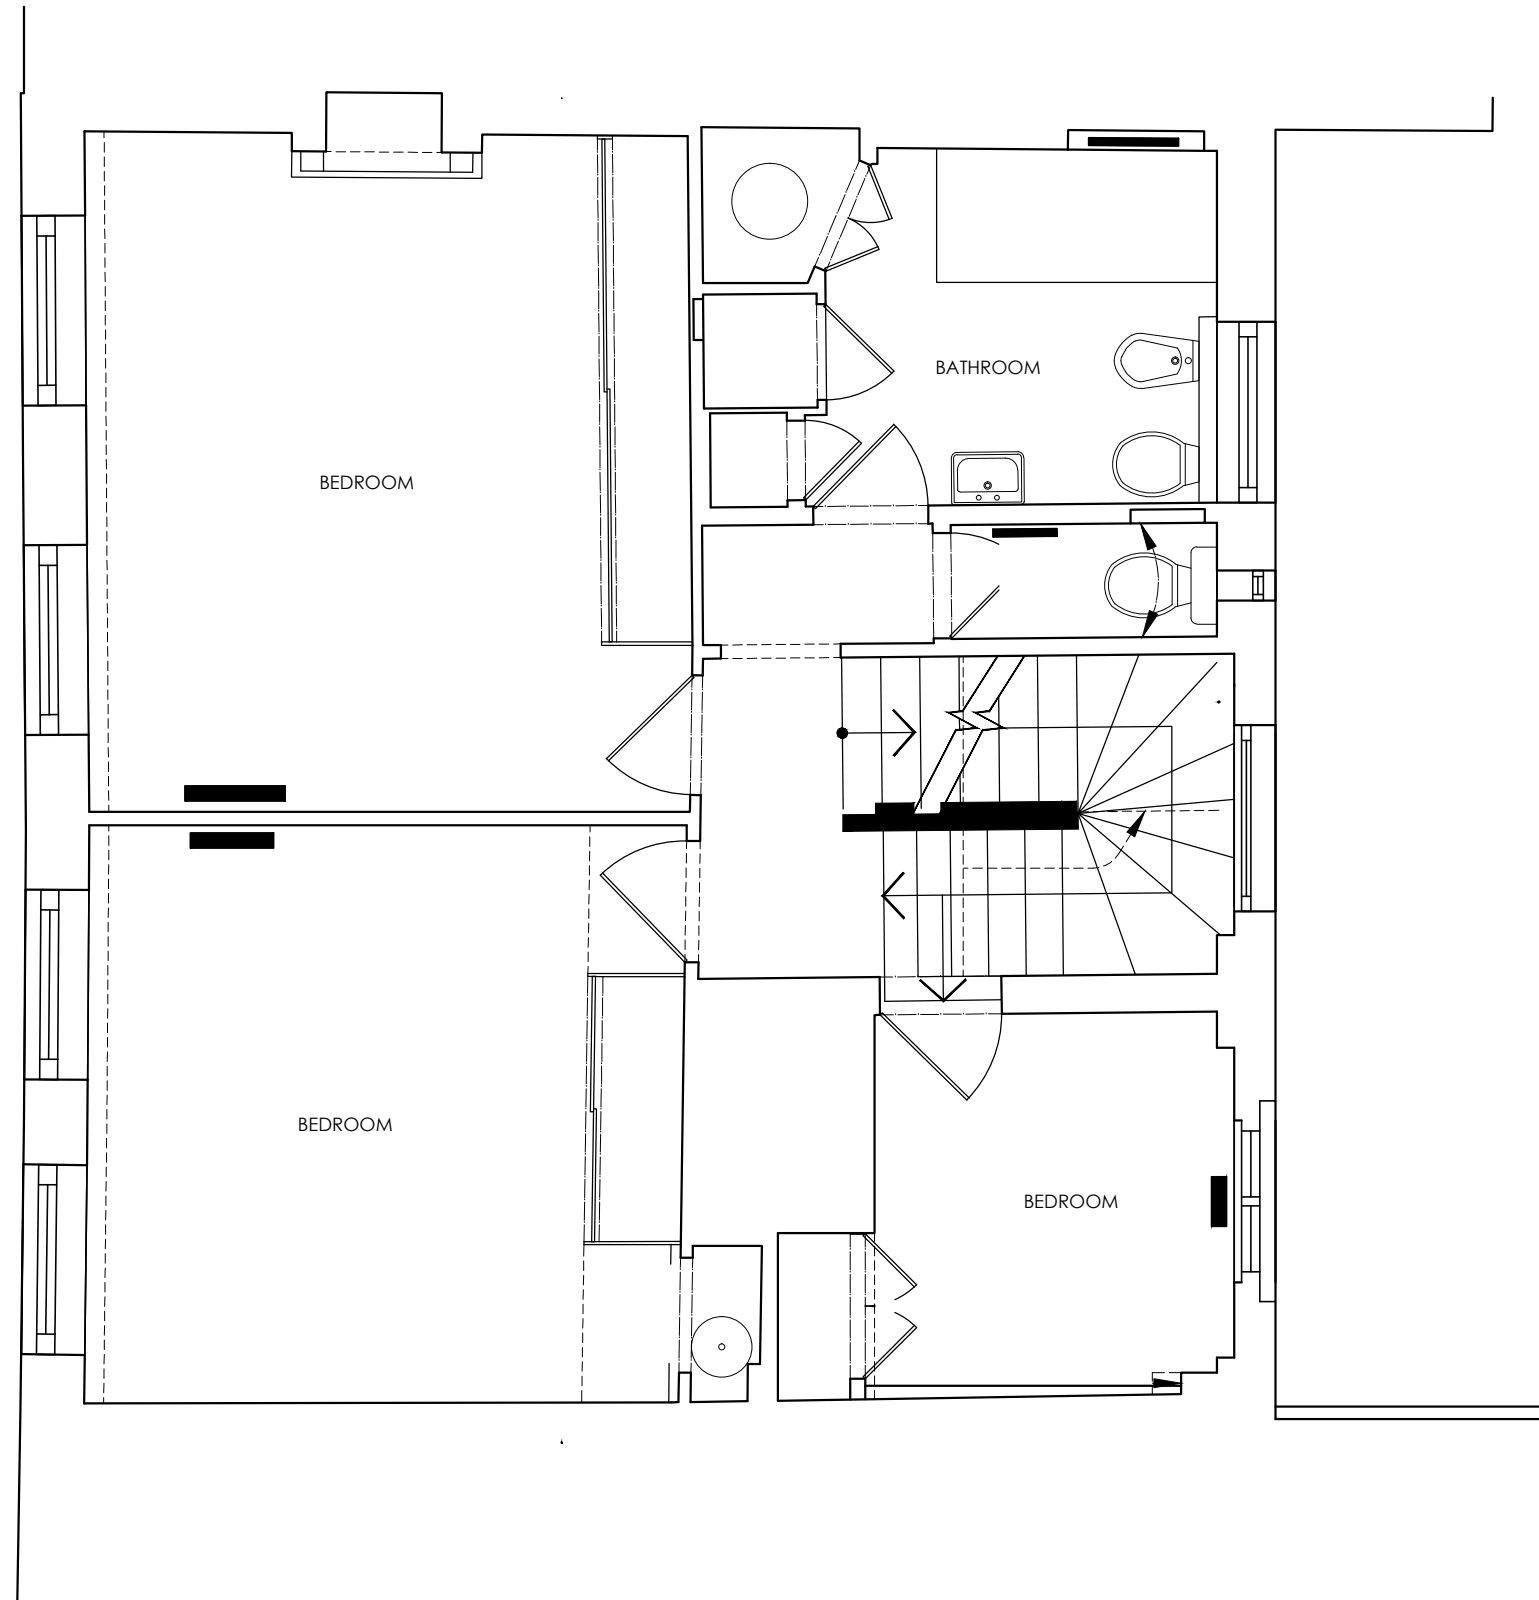

Status **Planning**

Project	24 Betterton Street London WC2H 09BU		
Client			

Title	Proposed Second Floor		
Scale	1:50	Drawn by	WNB
Date	30/09/14		

Drawing Number	1435-P104	Revision	.
----------------	-----------	----------	---

HILL MITCHELL BERRY
ARCHITECTS
THE STUDIO · 9 STRATFORD ROAD · LONDON · W8 6RF
TEL 020 7938 4358 · FAX 020 7376 1242
EMAIL studio@hmb-architects.co.uk

