



EXISTING PART PLAN  
SCALE 1:200

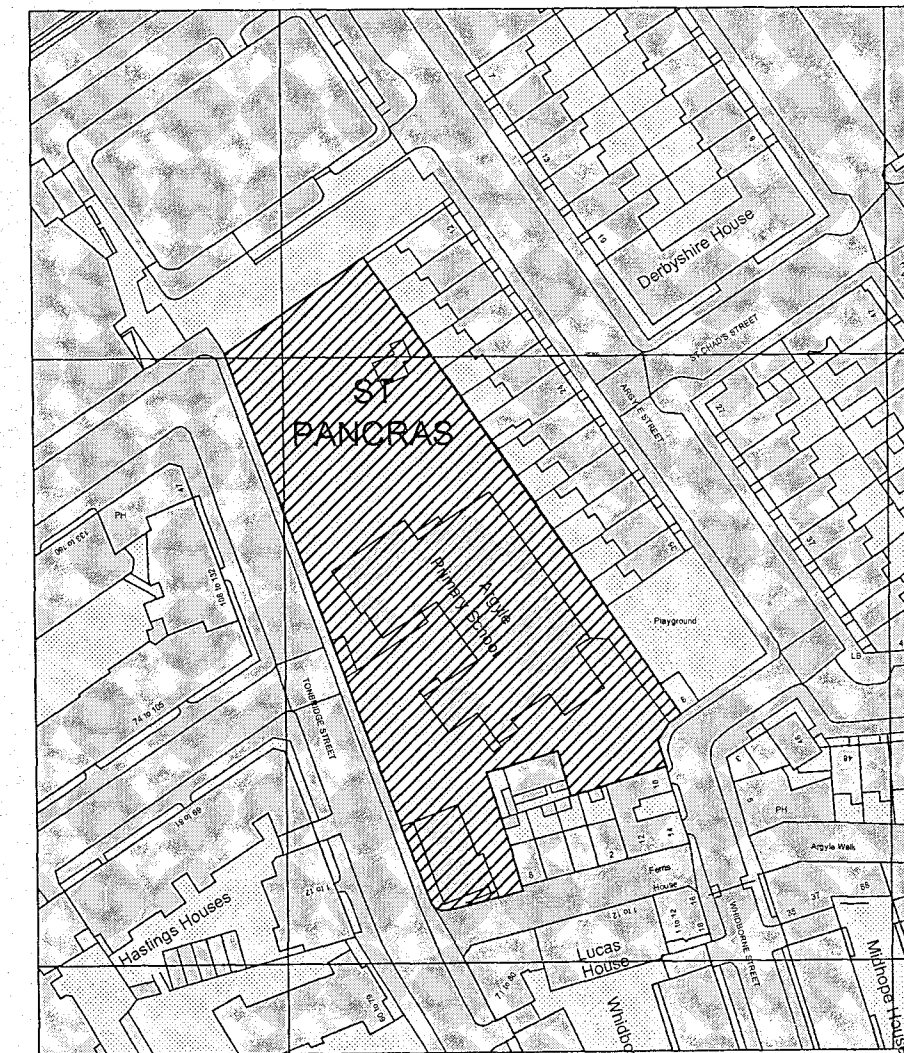

SITE/LOCATION PLAN  
SCALE 1:1250

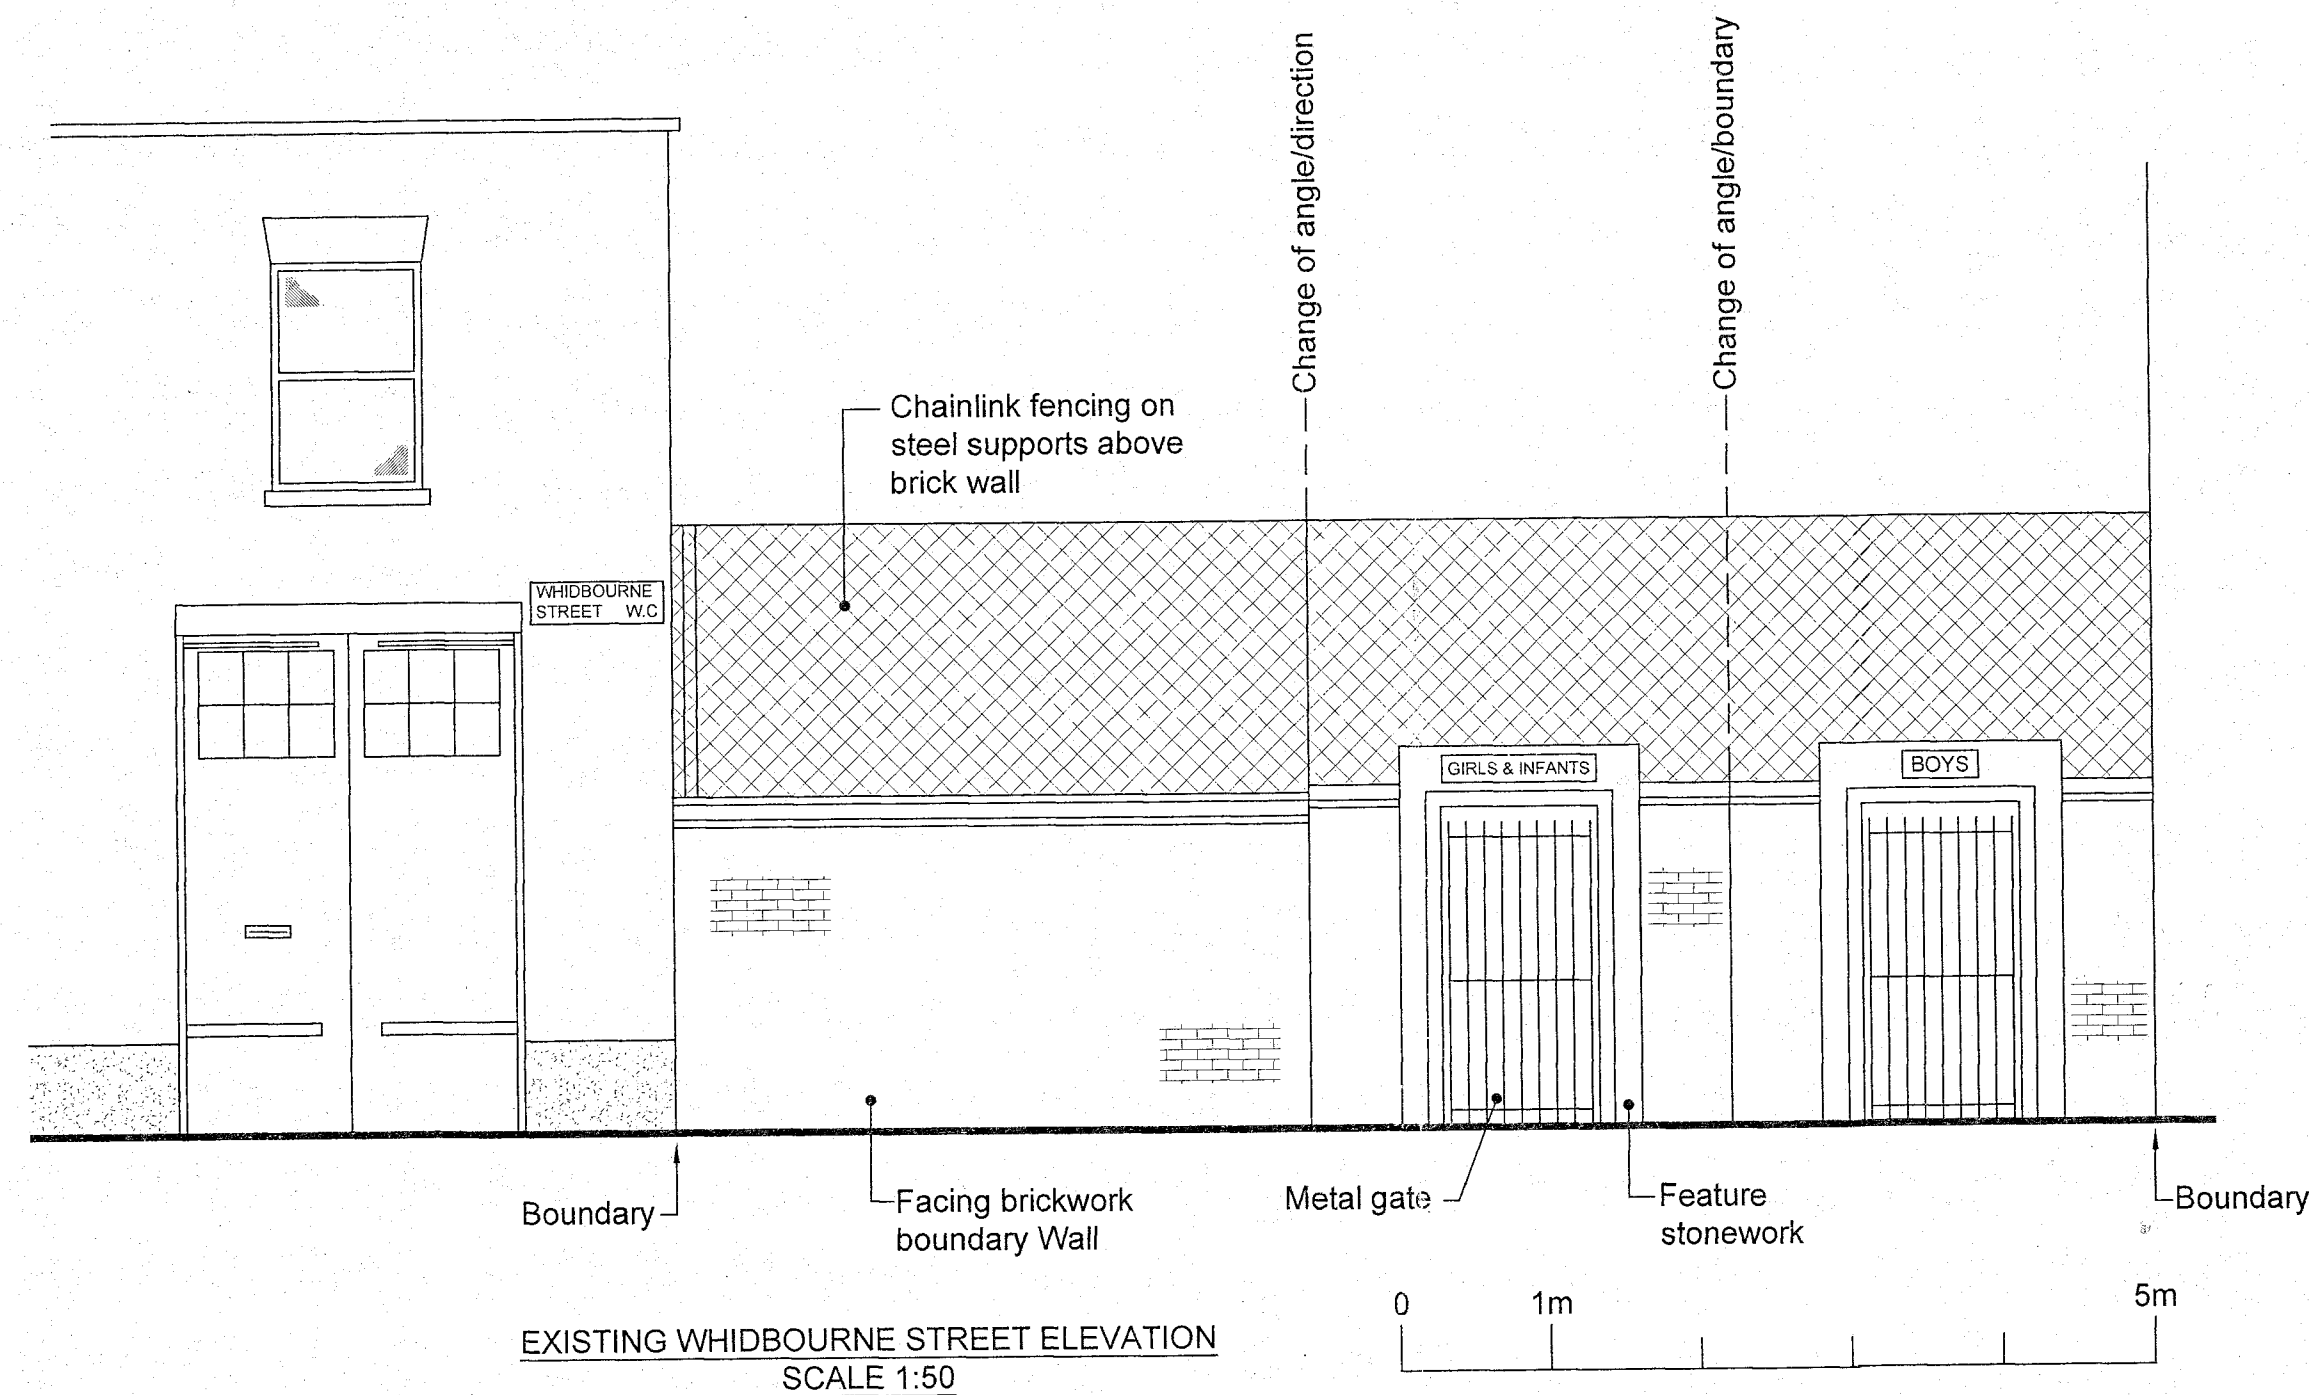

EXISTING WHIDBOURNE STREET ELEVATION  
SCALE 1:50

All dimensions to be verified on site by Main Contractor before the start of any shop drawings or work whatsoever either on their own behalf or that of sub-contractors.

Report any discrepancies to the Contract Administrator at once.

This drawing is to be read with all relevant Architects and Engineer's drawings and other relevant information.

© Ingleton Wood LLP

LEGEND: DO NOT SCALE

Revision: Date: Description: Dwg: Clk:



Vision, form and function

Billericay  
Colchester  
London  
Norwich  
Peterborough

London  
1 Allie Street  
London E1 8DE  
T: 020 7680 4400  
F: 020 7680 9200  
www.ingletonwood.co.uk

Project:  
ARGYLE PRIMARY SCHOOL  
RECONSTRUCTION OF  
WHIDBOURNE STREET  
BOUNDARY WALL

Drawing Title:  
EXISTING PLAN & ELEVATION

Client:  
LONDON BOROUGH OF CAMDEN

Drawn: LAR	Checked: TP	Date: 16.07.12	Scale: AS IND.	Paper Size: A2
Job No.: 83928	Dwg No.: 01	Stage:	Revision:	