


All dimensions to be verified on site by Main Contractor before the start of any shop drawings or work whatsoever either on their own behalf or that of sub-contractors.
Report any discrepancies to the Contract Administrator at once.
This drawing is to be read with all relevant Architects and Engineers' drawings and other relevant information.
© Ingleton Wood LLP

LEGEND: DO NOT SCALE

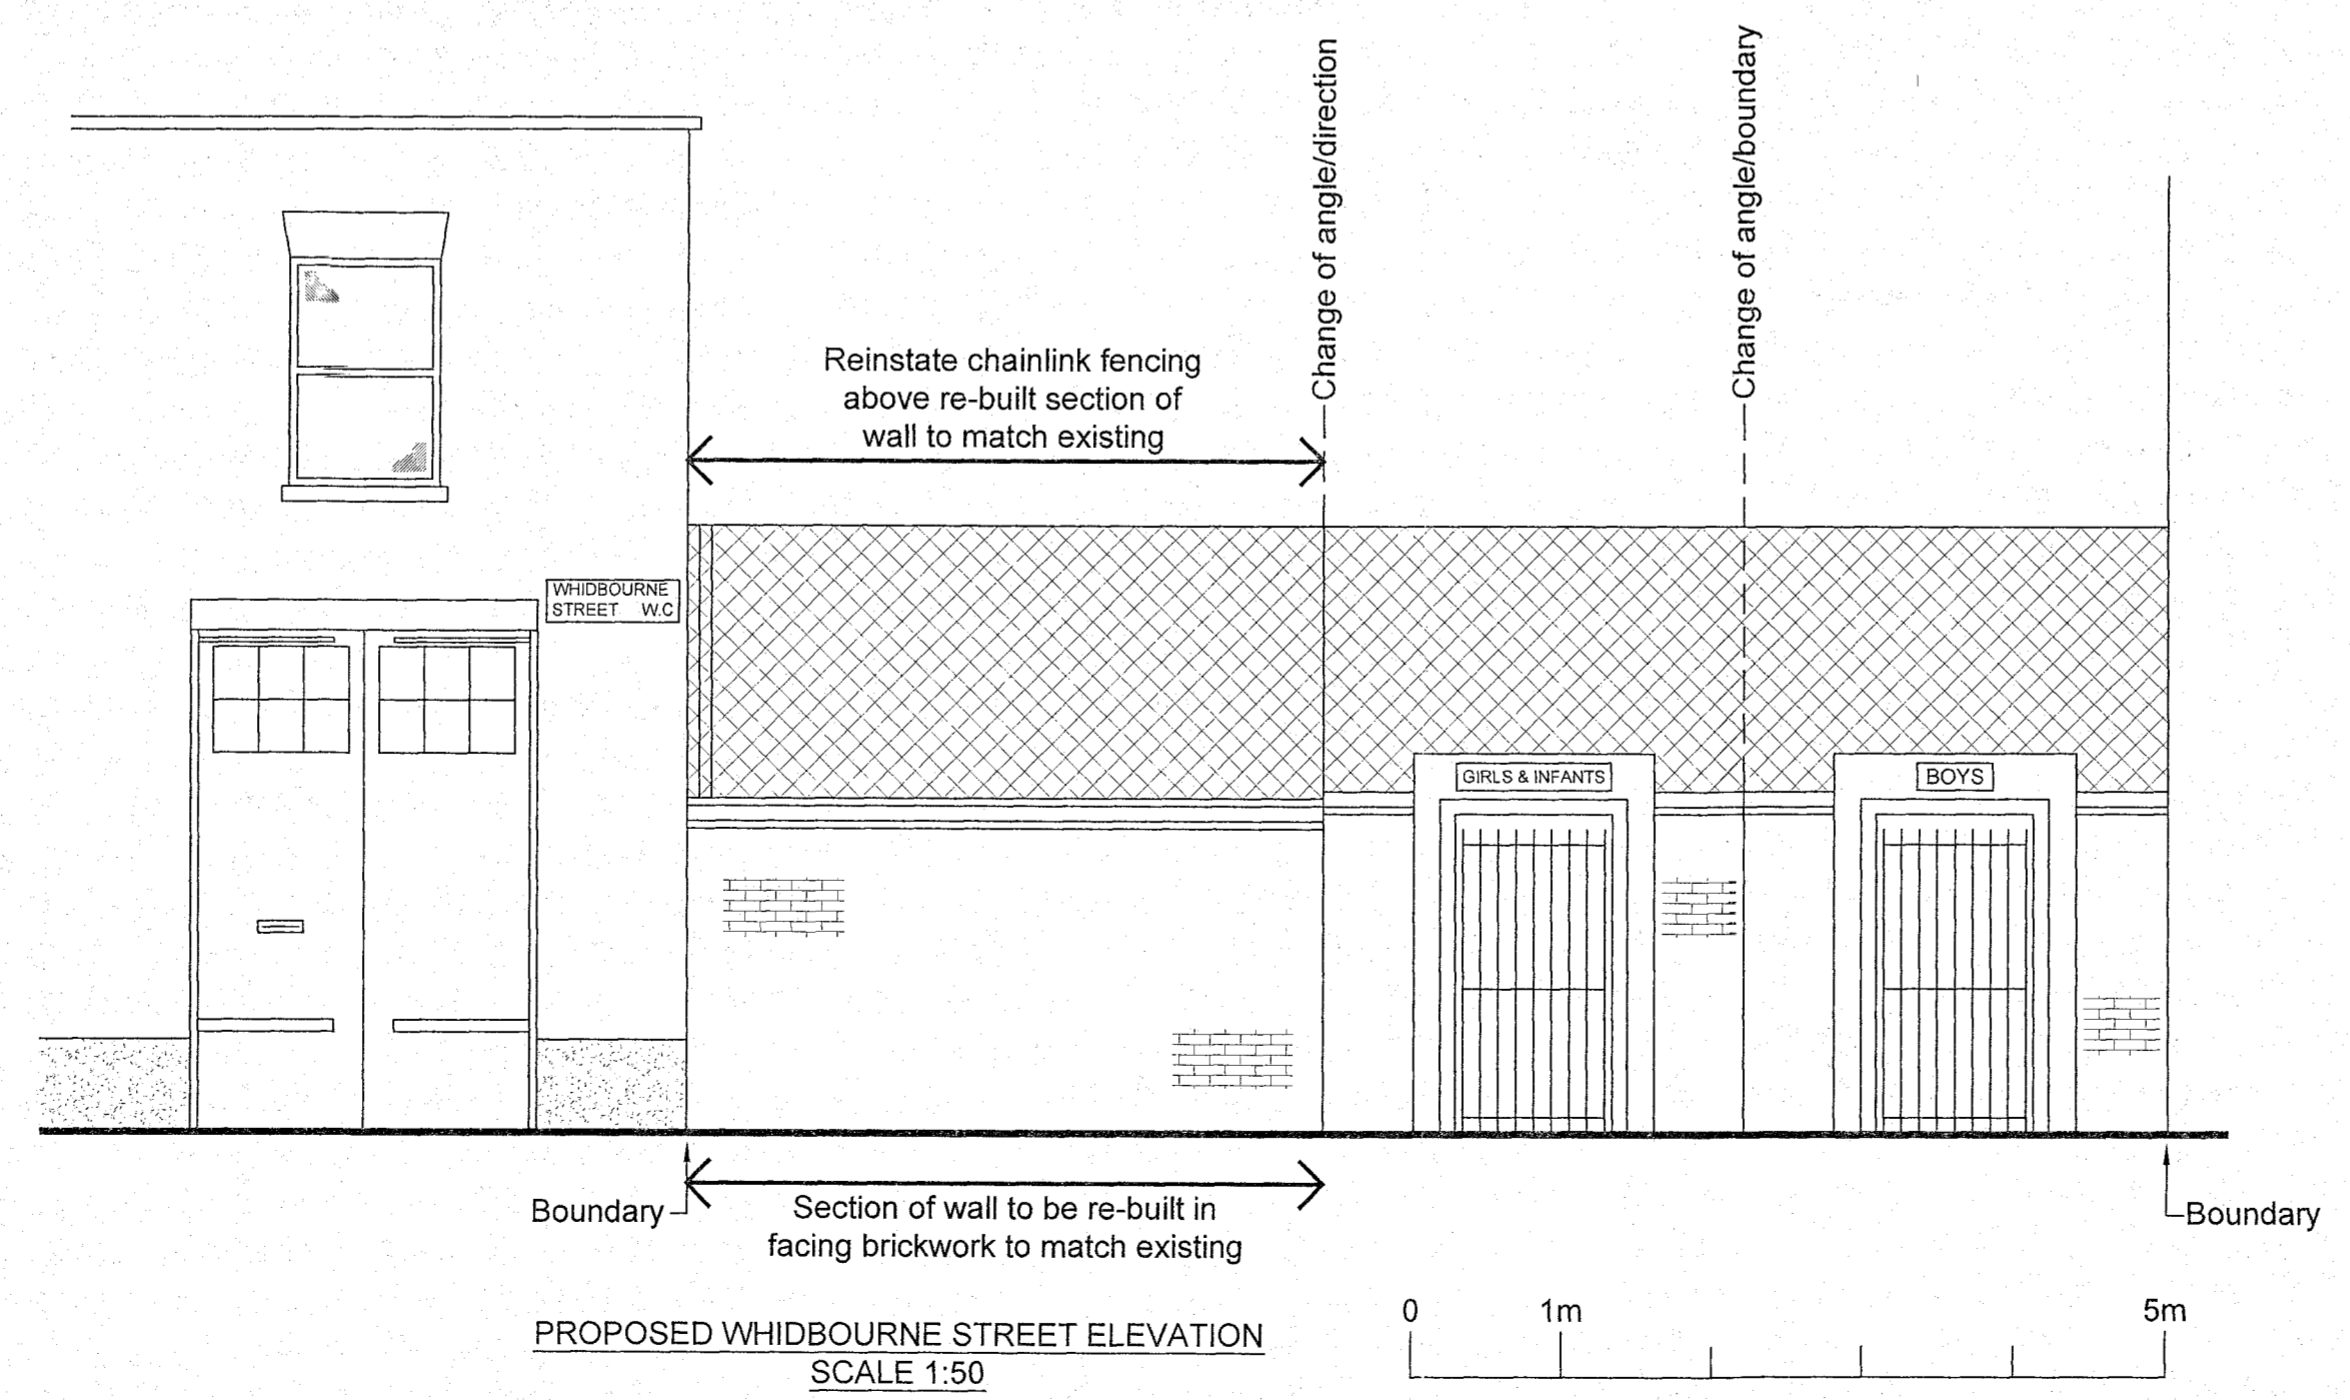

Revision	Date	Description	DWG	CHK

Ingleton Wood
Vision, form and function

Billerica London
Colchester London E1 6DE
London 1: 020 7480 4400
Norwich 1: 020 7480 4400
Peterborough 1: 020 7480 5200
www.ingletonwood.co.uk

Project: ARGYLE PRIMARY SCHOOL RECONSTRUCTION OF WHIDBOURNE STREET BOUNDARY WALL

Drawing Title: PROPOSED PLAN & ELEVATION

Client: LONDON BOROUGH OF CAMDEN

Drawn	Checked	Date	Scale	Paper Size
LAR	TP	16.07.12	AS IND.	A2
Job No.	Dwg No.	Stage	Revision	
83928	11			