

Notes:  
All dimensions must be checked on site and not scaled from this drawing.



**MURRAY-SMITH**  
ARCHITECTS

Sarah Murray-Smith  
RIBA BSc (Hons), Dip Arch (UCL)

16 KIRK CLOSE  
OXFORD OX2 8JN  
TEL/FAX 01865 310199  
MOBILE 0794 106 3013  
msarchitects@btconnect.com

Client

ZUR - SPIRO

Job

231 GOLDHURST TERRACE

Drawing  
ELEVATION - FRONT  
(NORTH)  
EXISTING


Scale 1:50

Date JUNE 2013 Drawn by SMS

Drq. No. SZ13:06	Rev.
---------------------	------

229

231

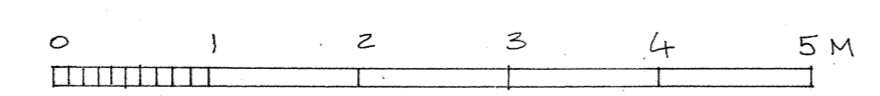

233