




NEW SINGLE SASH WINDOW, TIMBER FRAME, DOUBLE GLAZED GLASS

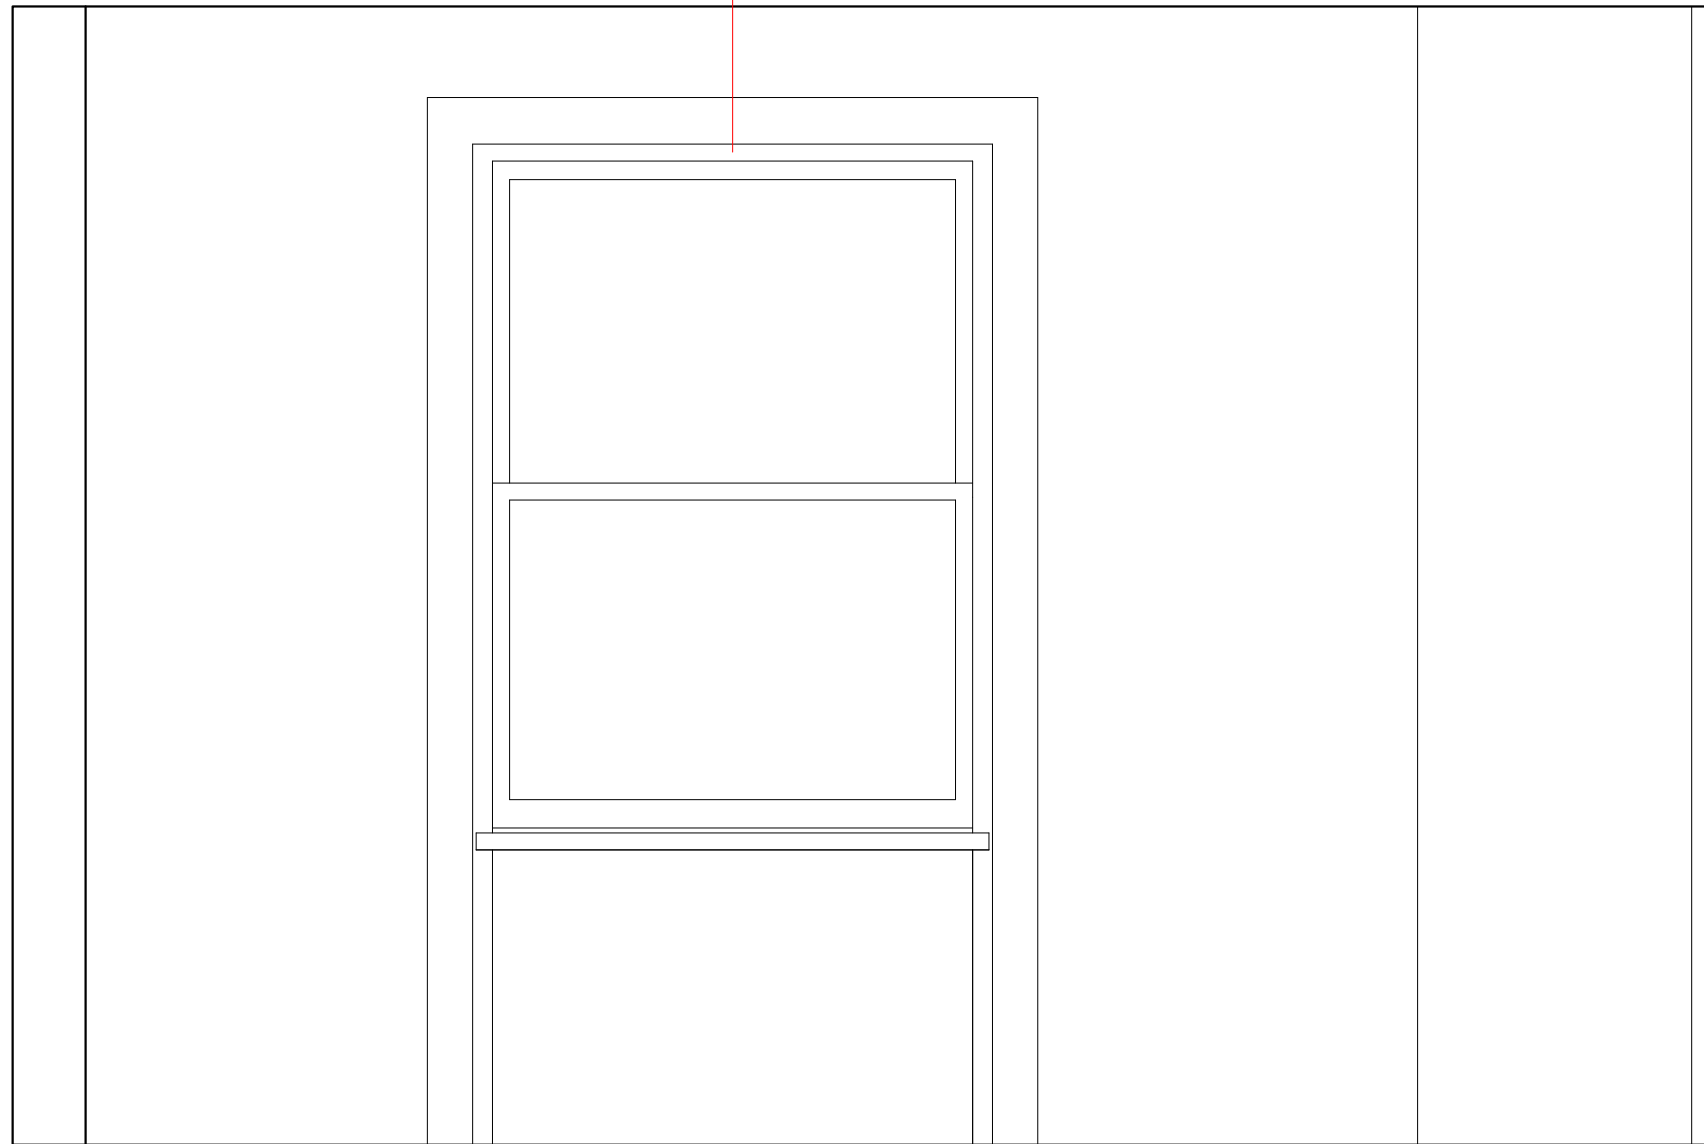

1 PROPOSED ELEVATION BB\_SECTION 1  
SCALE 1:20 @ A3

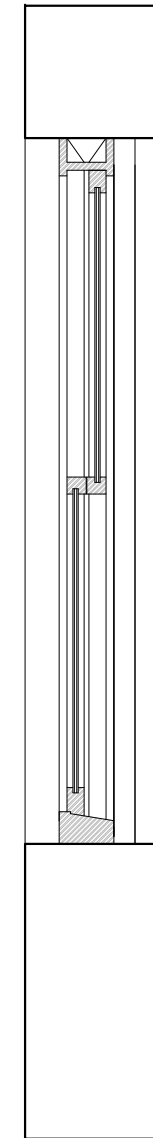

2 PROPOSED WINDOW SECTION  
SCALE 1:20 @ A3

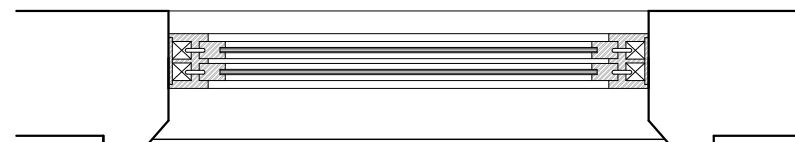

3 PROPOSED WINDOW SECTIONS  
SCALE 1:20 @ A3