






Rear Elevation as Existing 1:50

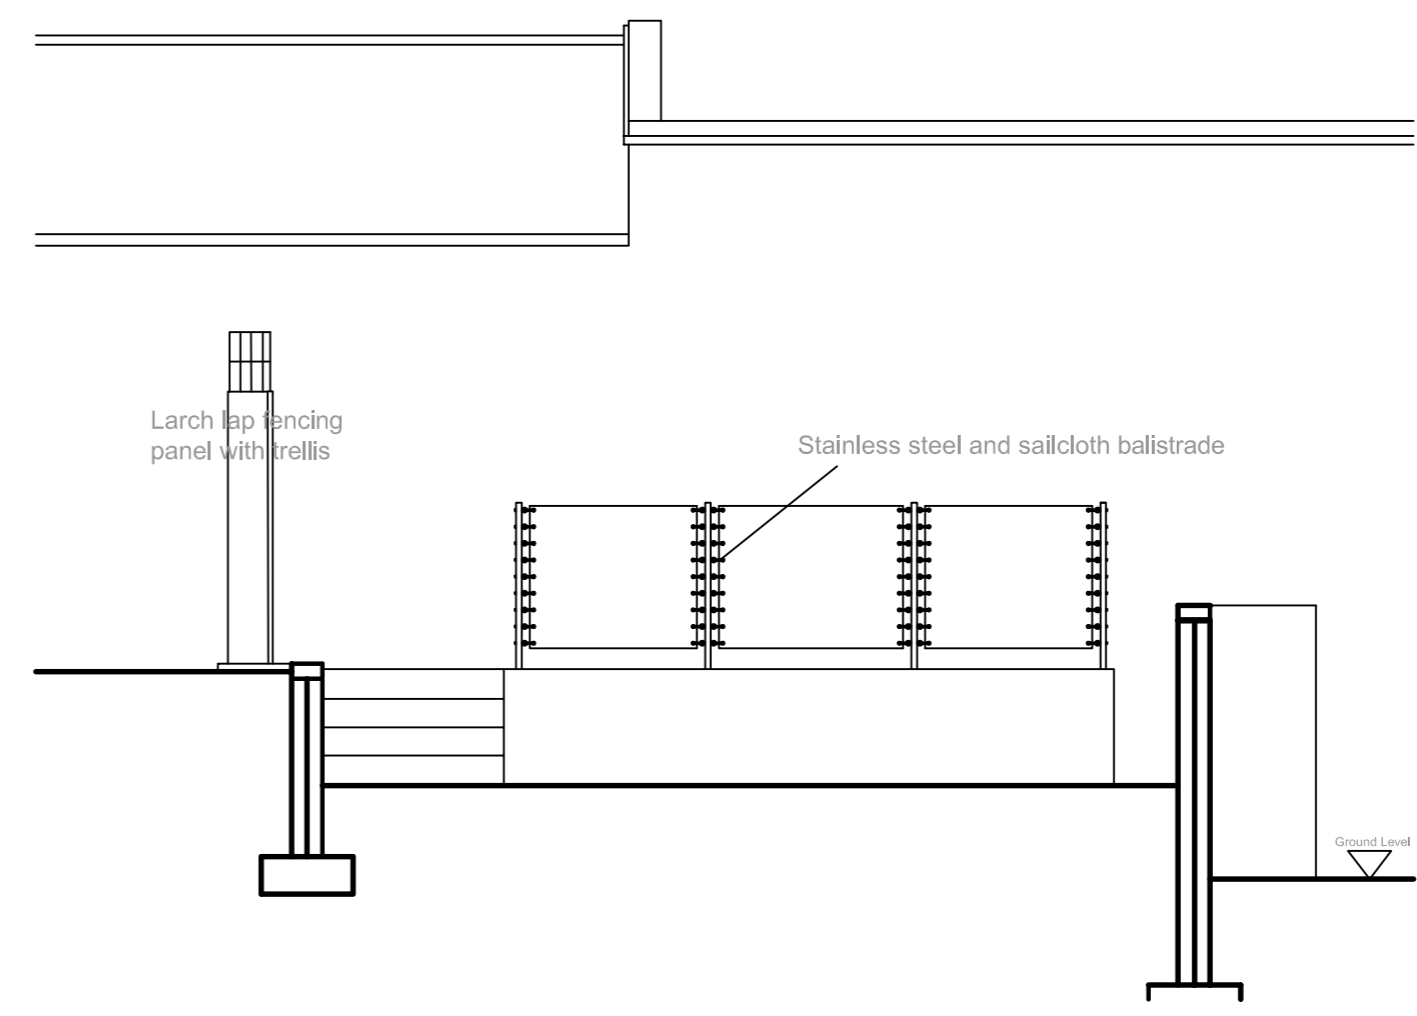


Section B-B as Existing 1:50

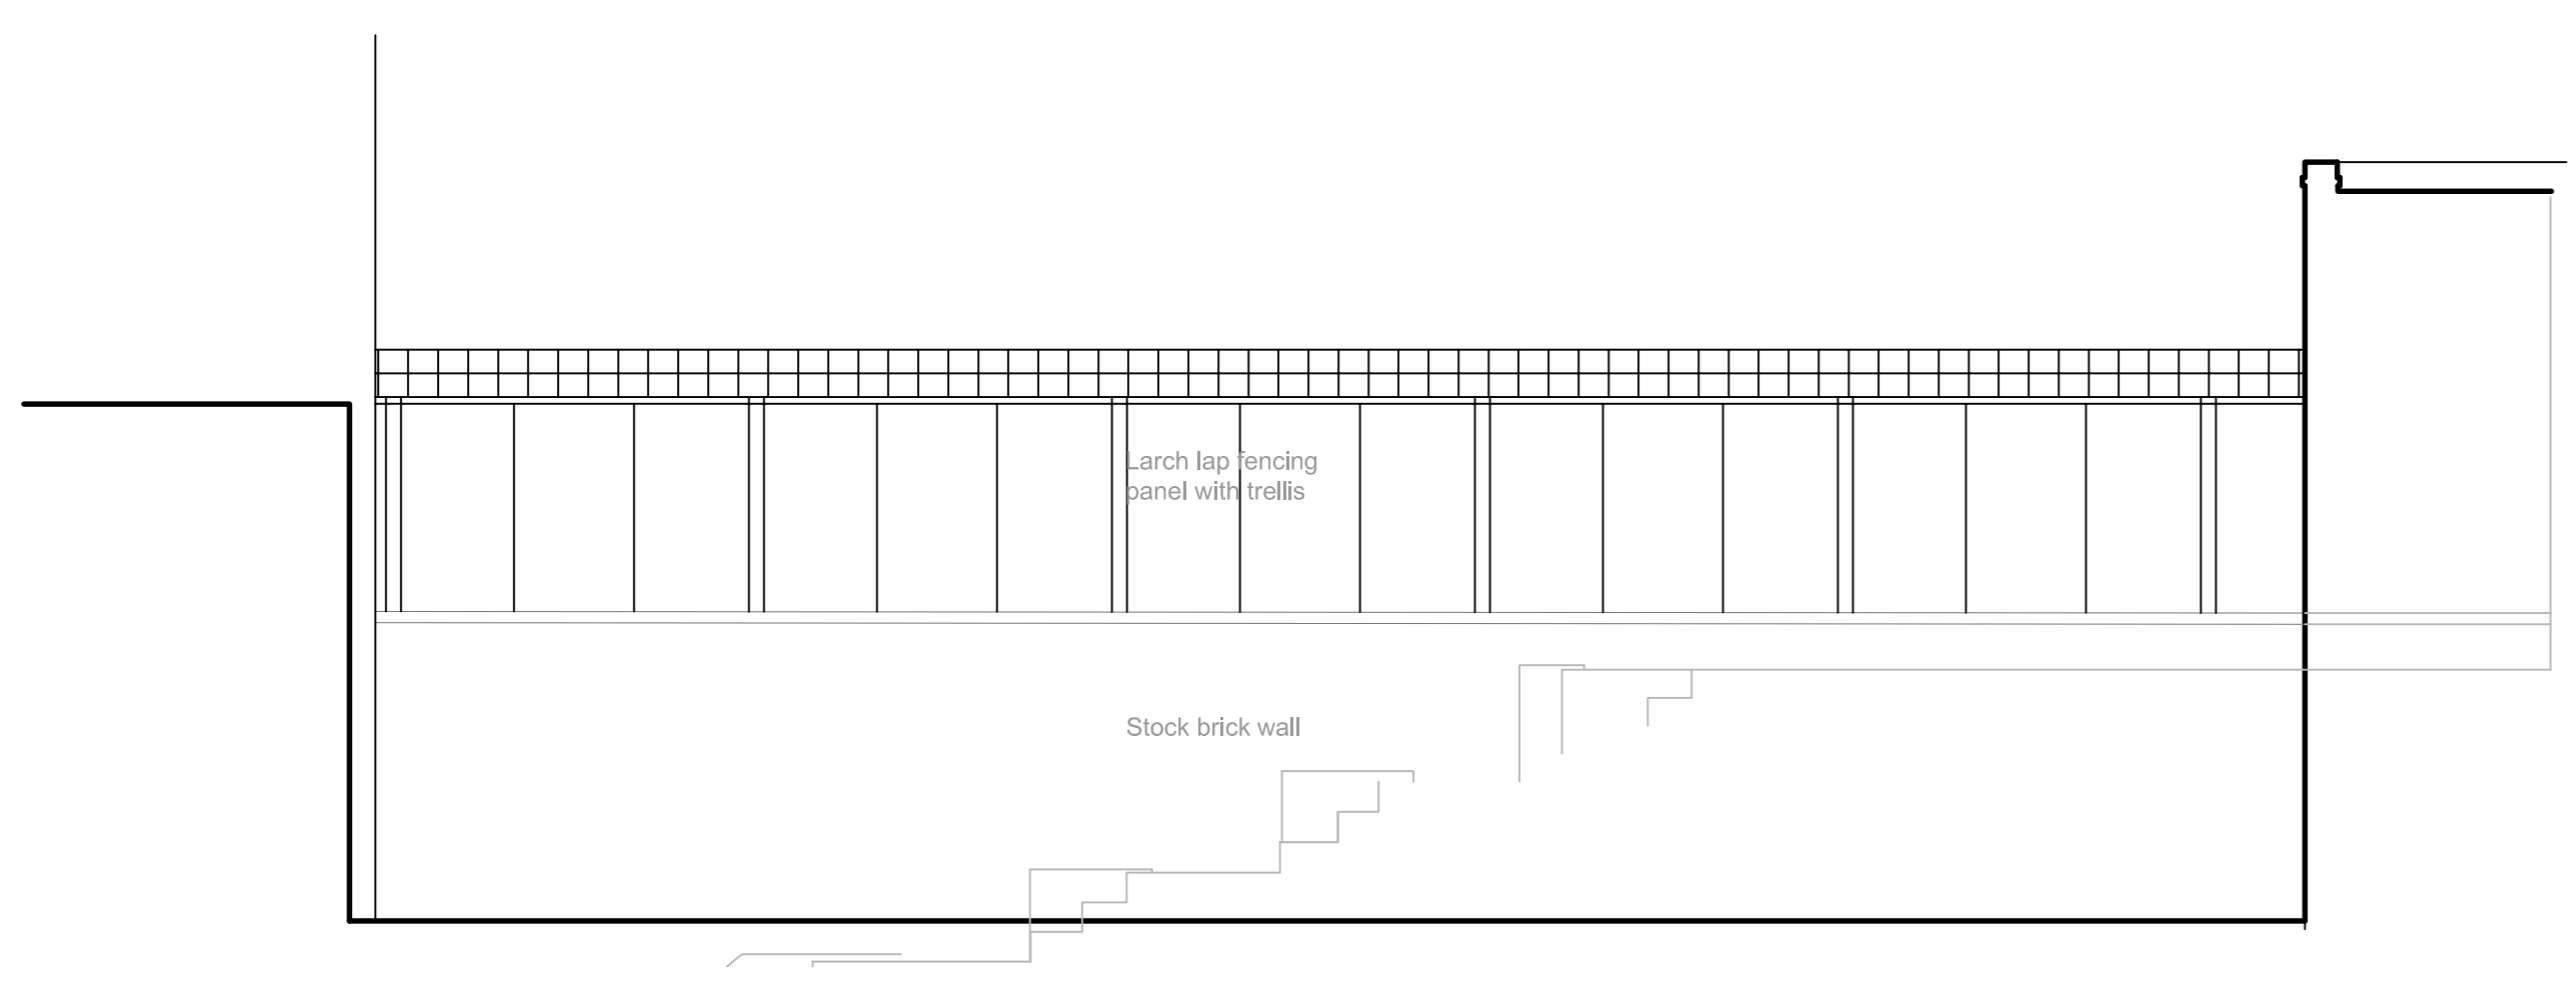

View from No 8 as Existing 1:50

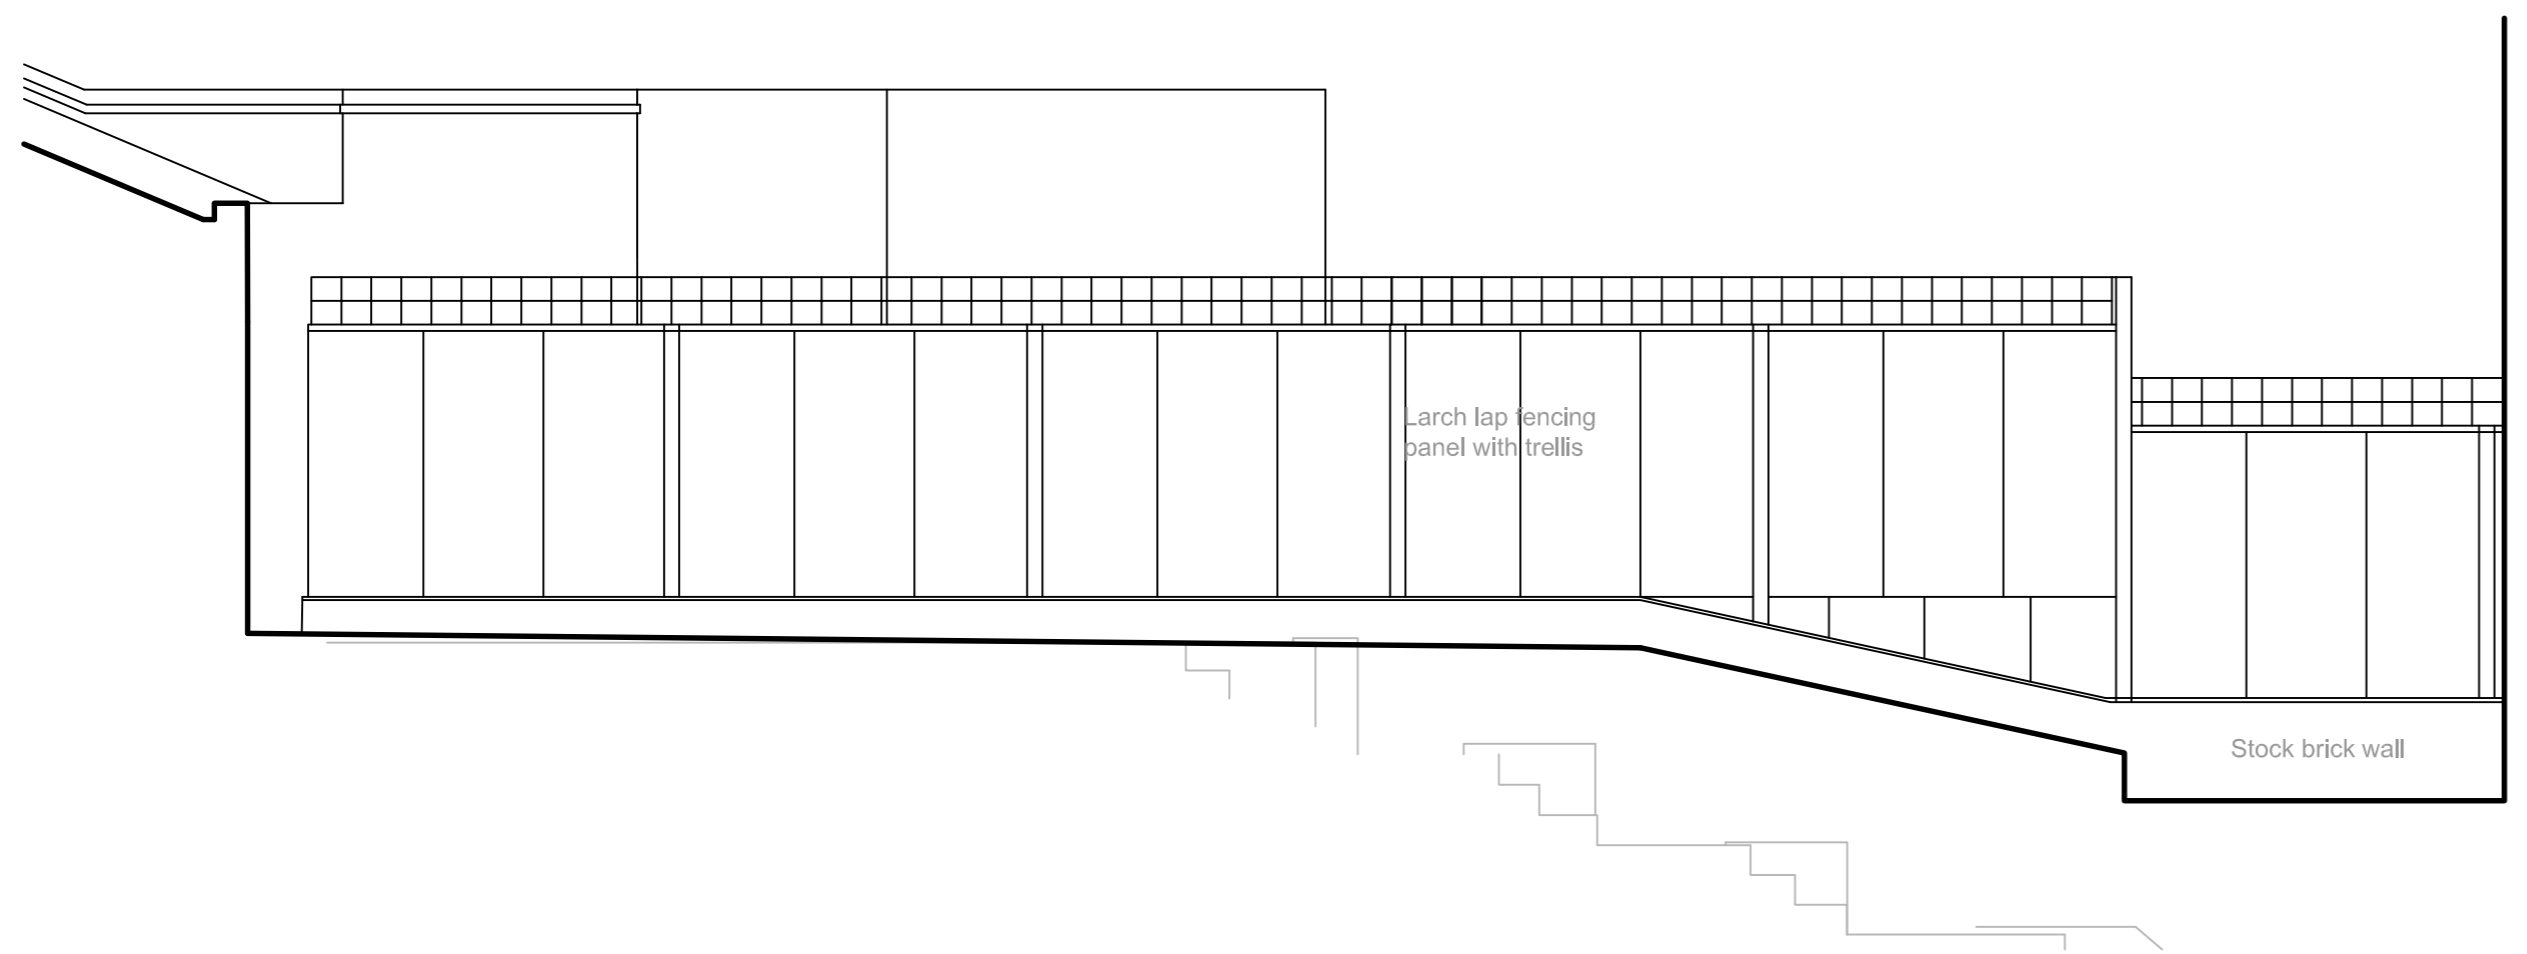

View from No 10 as Existing 1:50

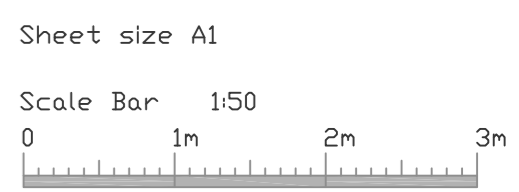

MDMA.

6 Cornwell Road
 Teddington
 Middlesex
 TW11 2EX
 Tel: 020 894 3624
 Fax: 020 894 3617
 email
 info@mdma.co.uk

Project
Lower Ground Flat
 9 St Georges Terrace

Title
Sections/Elevations
 as Existing

Scale	1:50	Disc No	617/EJ/003
Date	Nov 14	Rev	00