



28 LOVERIDGE ROAD

THIS DRAWING IS TO BE READ IN CONJUNCTION WITH ALL OTHER PLANNING APPLICATION DRAWINGS & DOCUMENTATION, AND IS TO BE USED FOR PLANNING APPLICATION PURPOSES ONLY

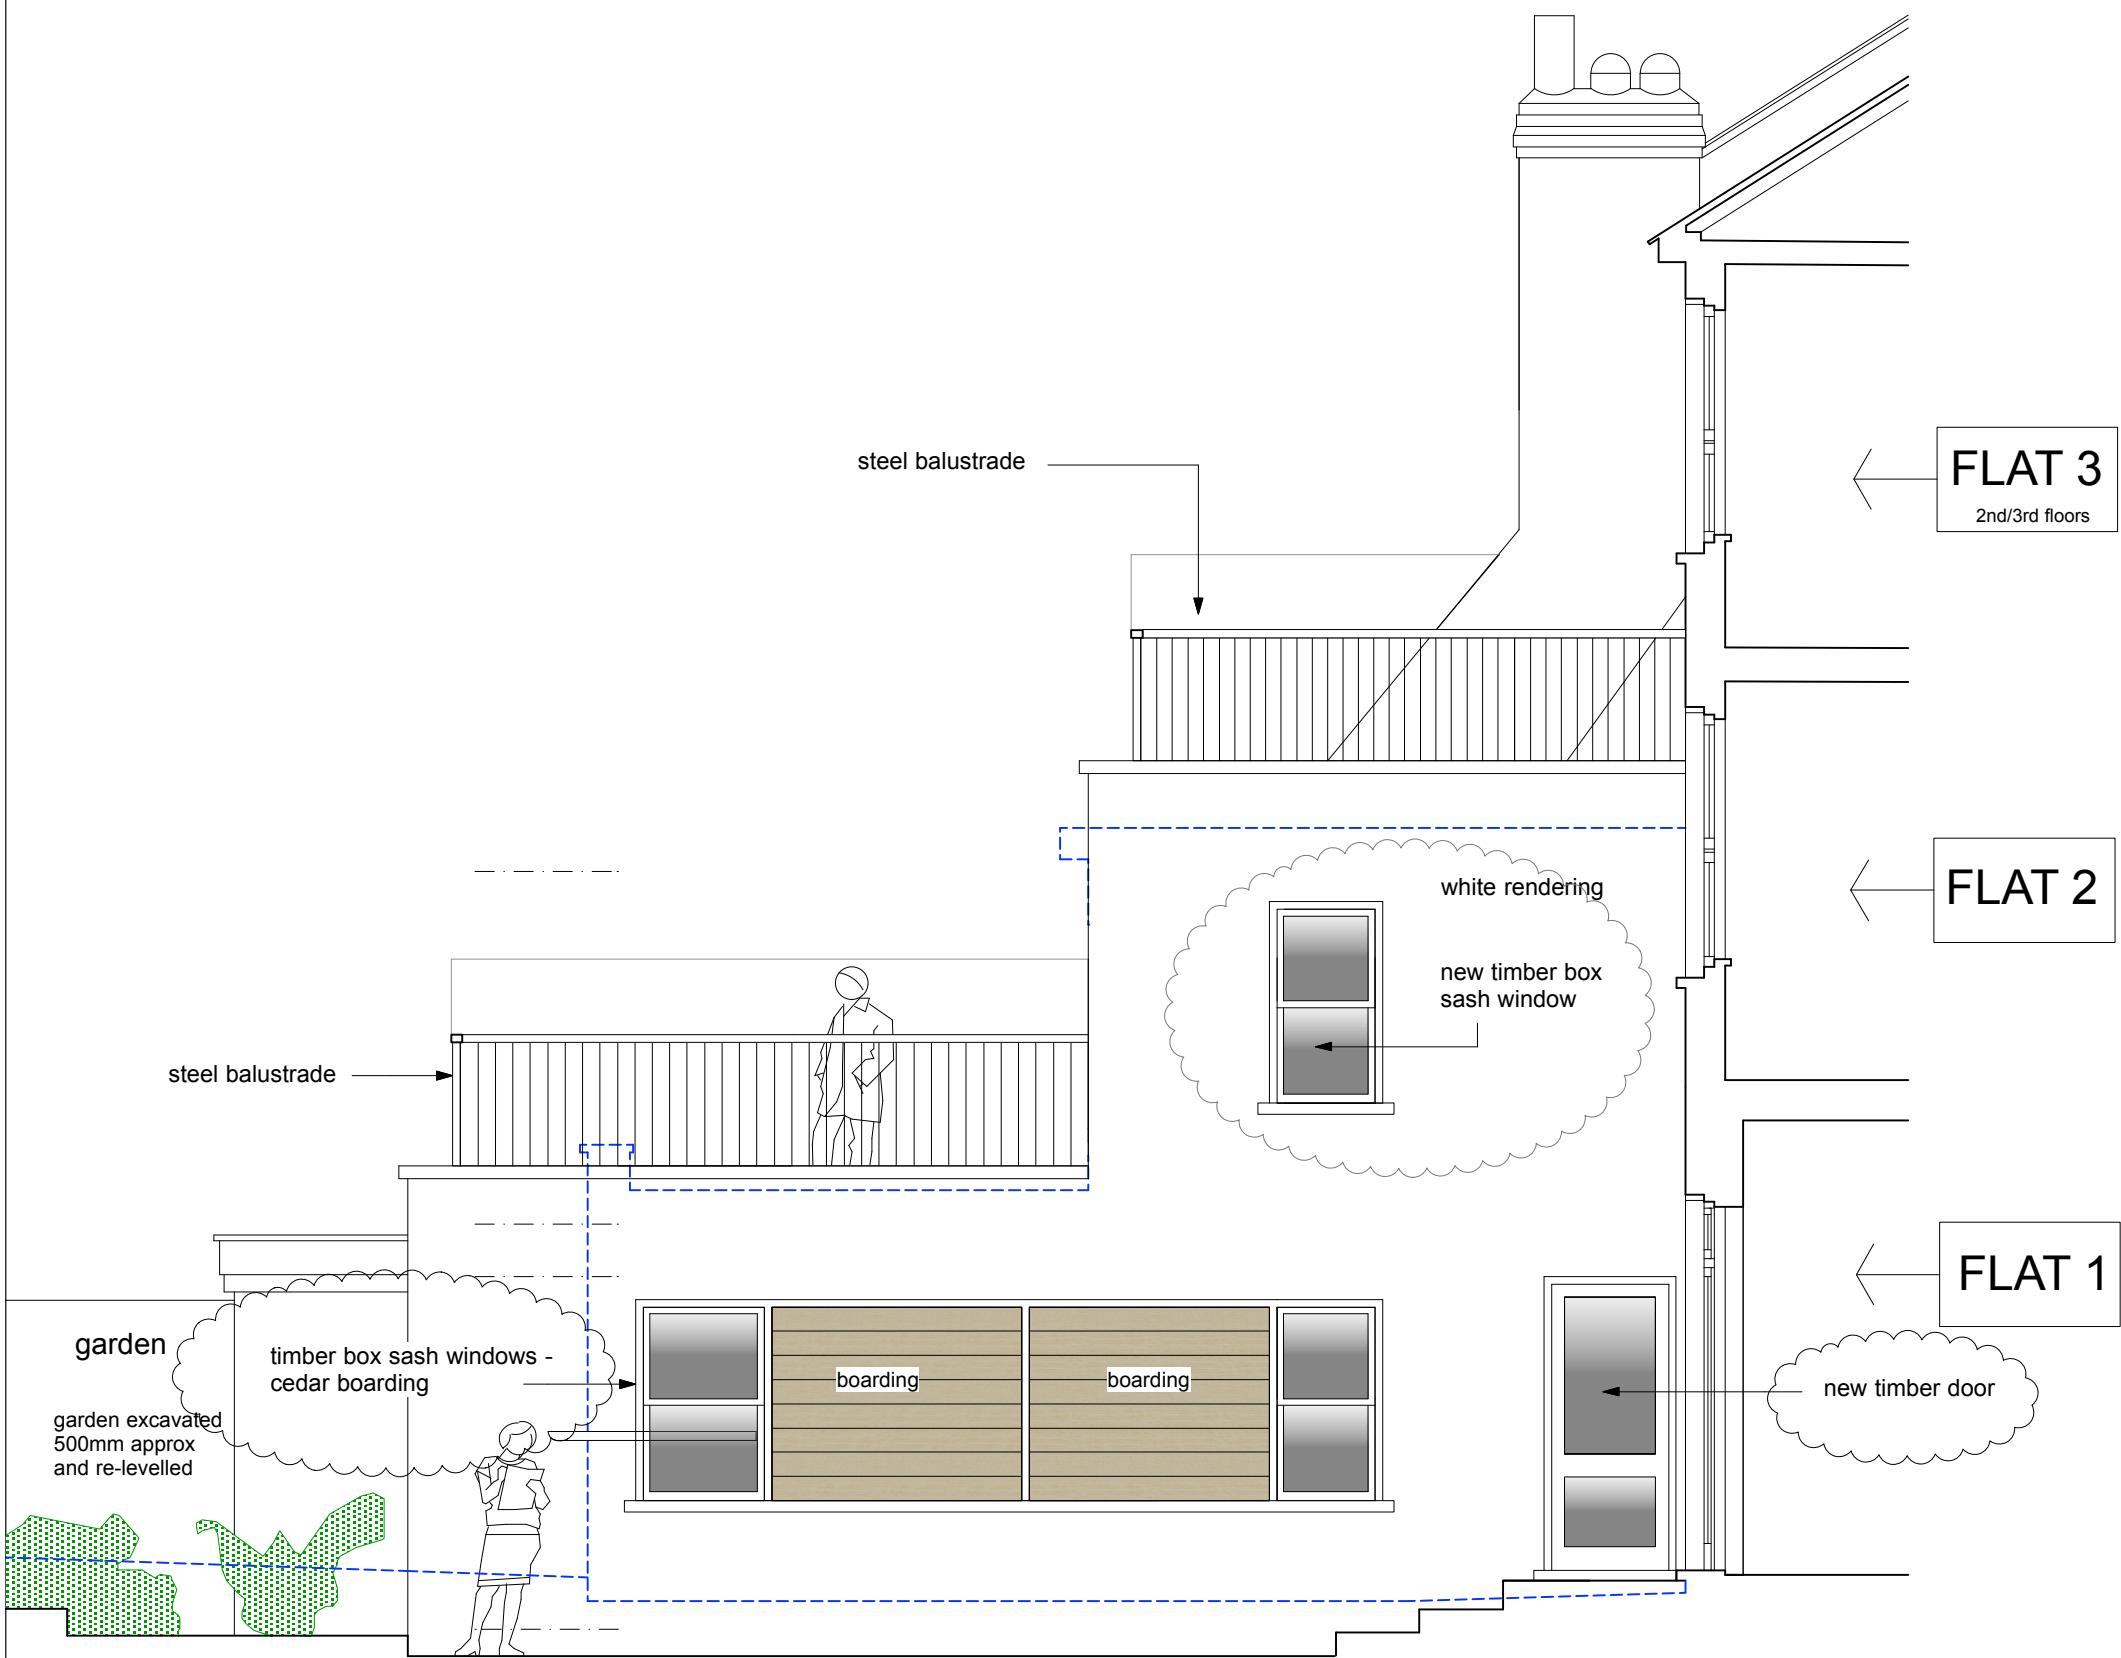


REAR SIDE ELEVATION - WEST - B-B

43.00m datum

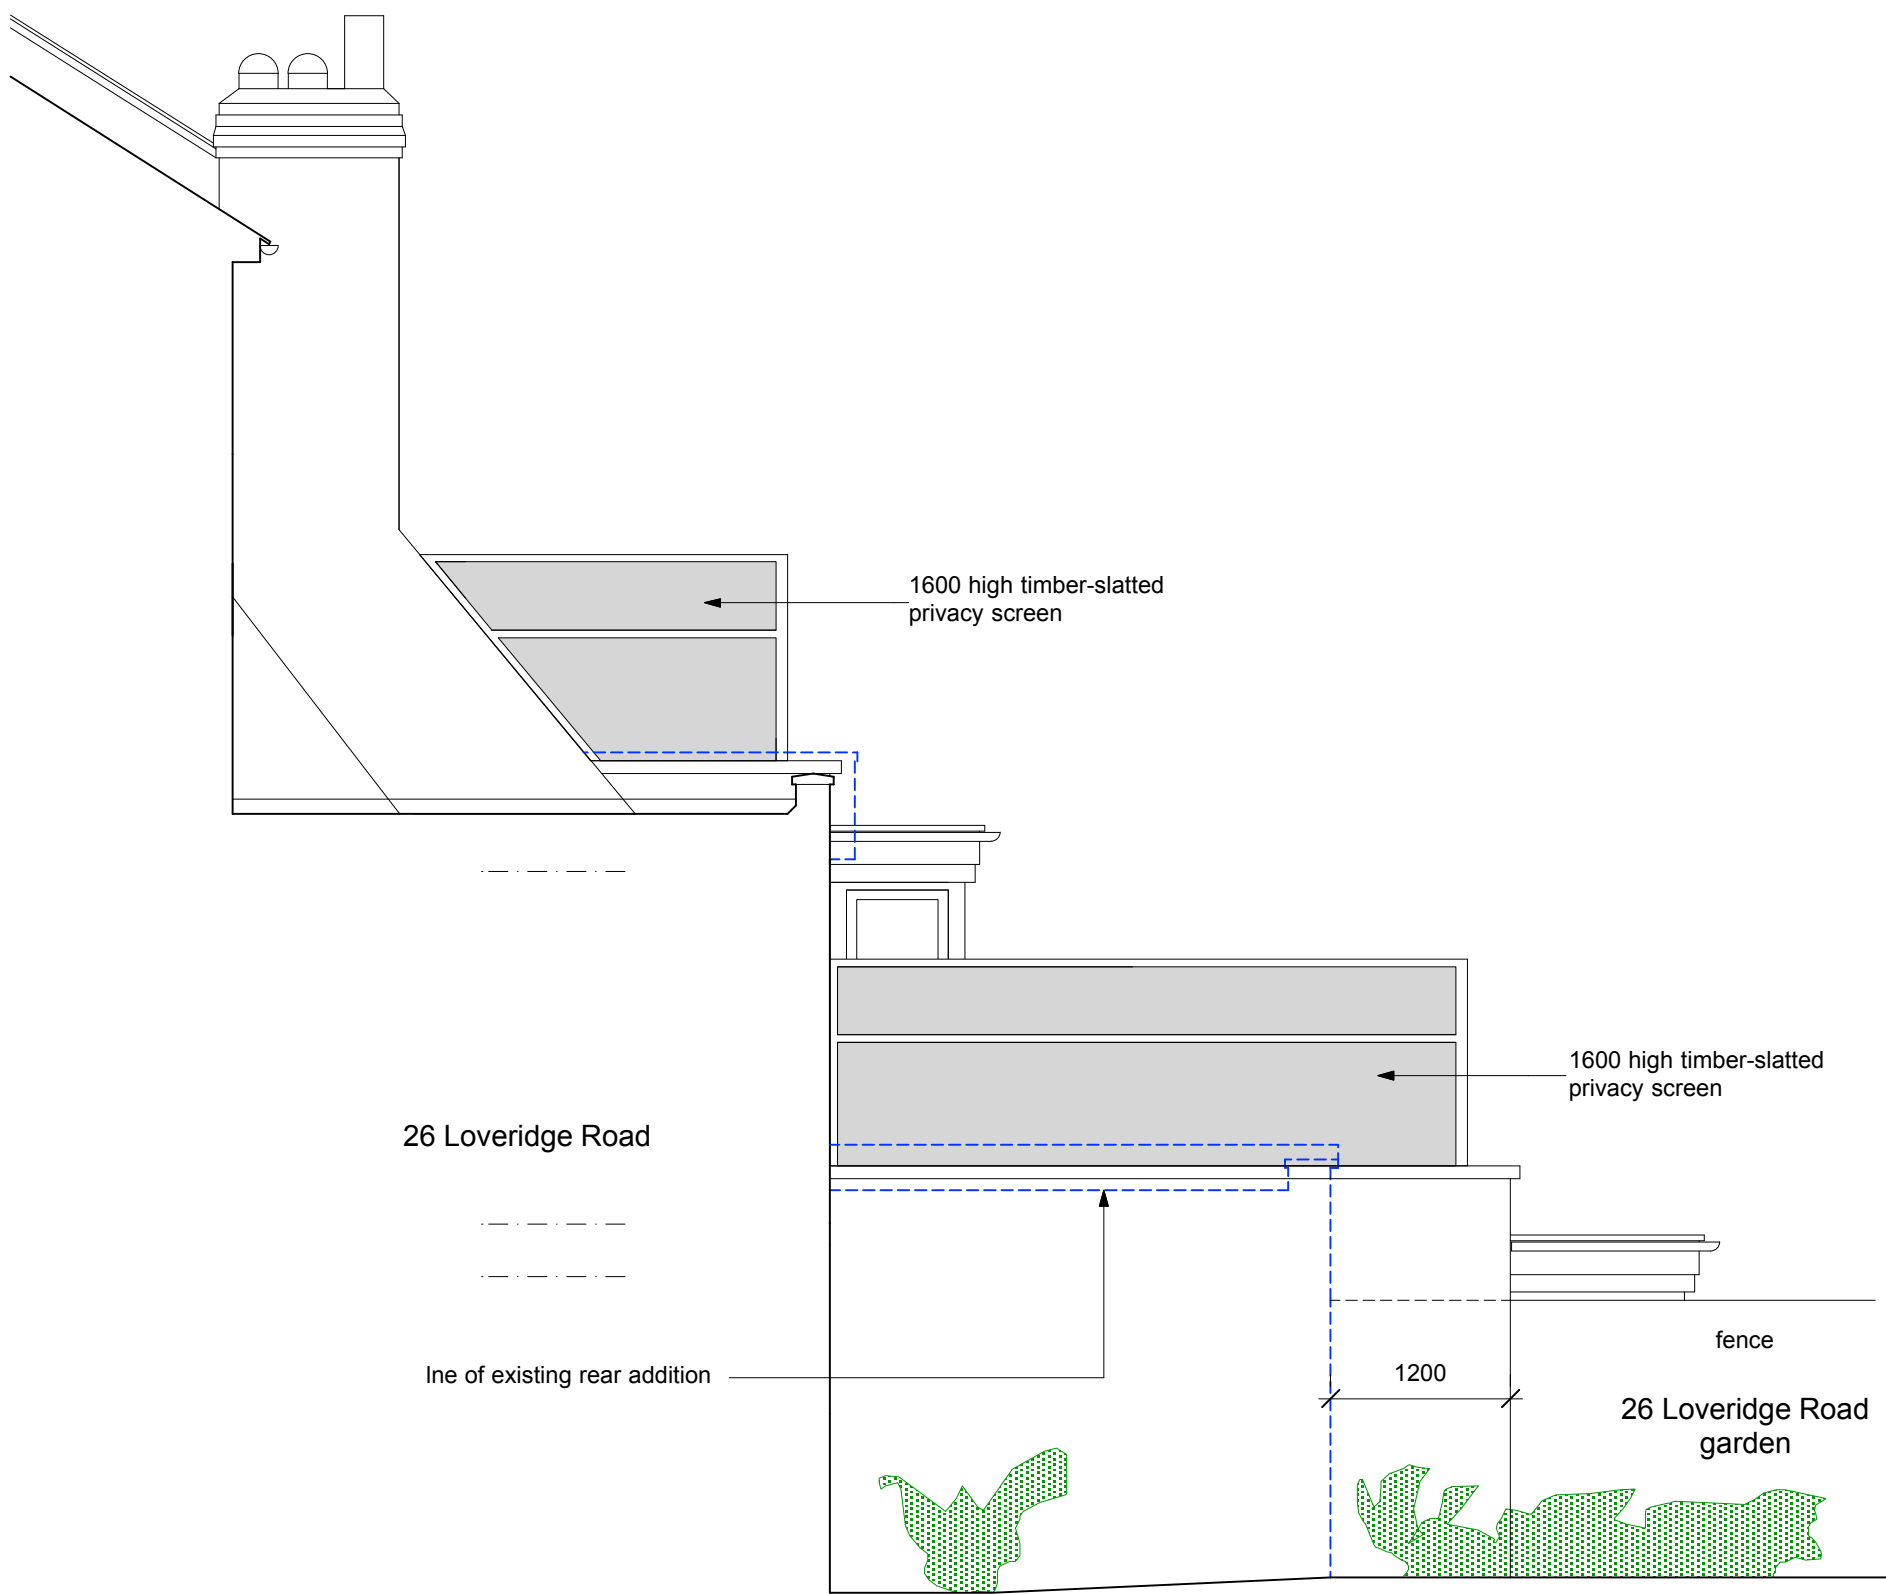

REAR SIDE ELEVATION - EAST - C-C

43.00m datum

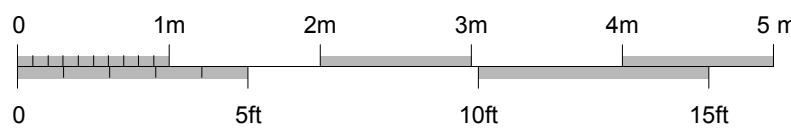

SCALE

A2-size drawing
1:50 scale

- REVISION C - 25th November 2014
new external joinery changed from upvc to timber
- REVISION B - 24th October 2014
Flat 2 - bay window removed
- REVISION A - 30th September 2014
Flat 2 - rear extension reduced in depth - parapet height reduced - bay window added

Brod Wight
ARCHITECTS

TEL 020 7722 0810 FAX 020 7722 0939 E MAIL office@brodwight.co.uk WEB www.brodwight.co.uk
75 Haverstock Hill London NW3 4SL

28 LOVERIDGE ROAD - LONDON NW6 - CONVERSION TO FLATS
REAR SIDE ELEVATIONS - PROPOSED **1035AP1-05C**

Date July 2104 Scale 1:50 (A2) This drawing is copyright Revisions