



USE FIGURED DIMENSIONS ONLY.

ALL DIMENSIONS MUST BE CHECKED ON SITE & ANY INCONSISTENCIES MUST BE REPORTED BACK TO THE ARCHITECT.


THIS DRAWING AND ANY DESIGNS INDICATED THEREON ARE THE COPYRIGHT OF THE ARCHITECT. ALL RIGHTS ARE RESERVED. NO PART OF THIS WORK MAY BE REPRODUCED WITHOUT PRIOR PERMISSION IN WRITING FROM THE ARCHITECT.

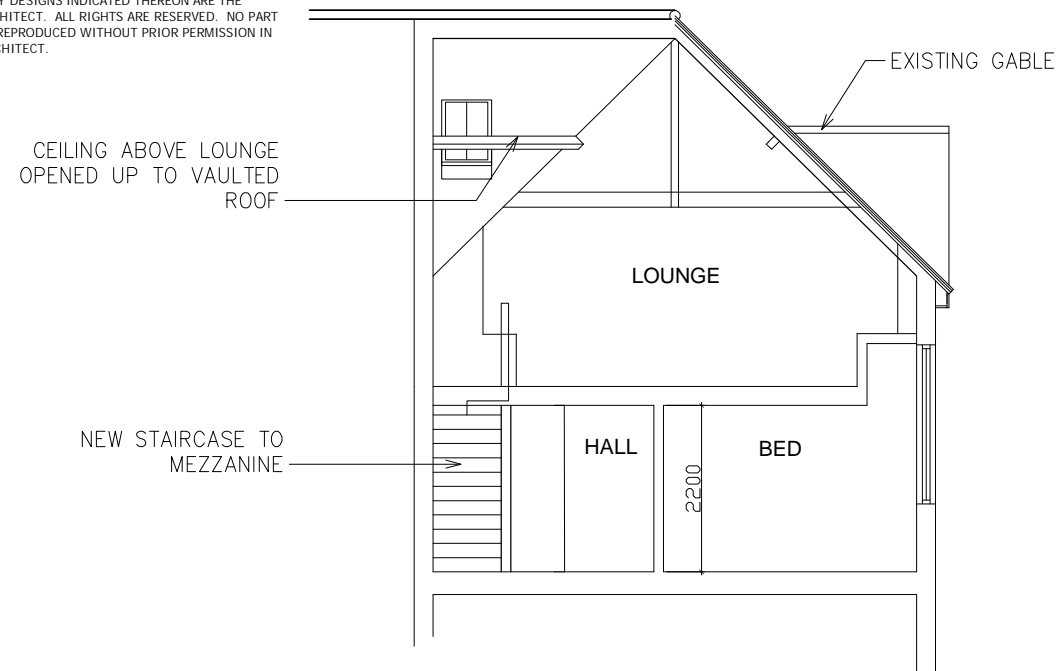

4 PROPOSED CROSS SECTION
1 : 100

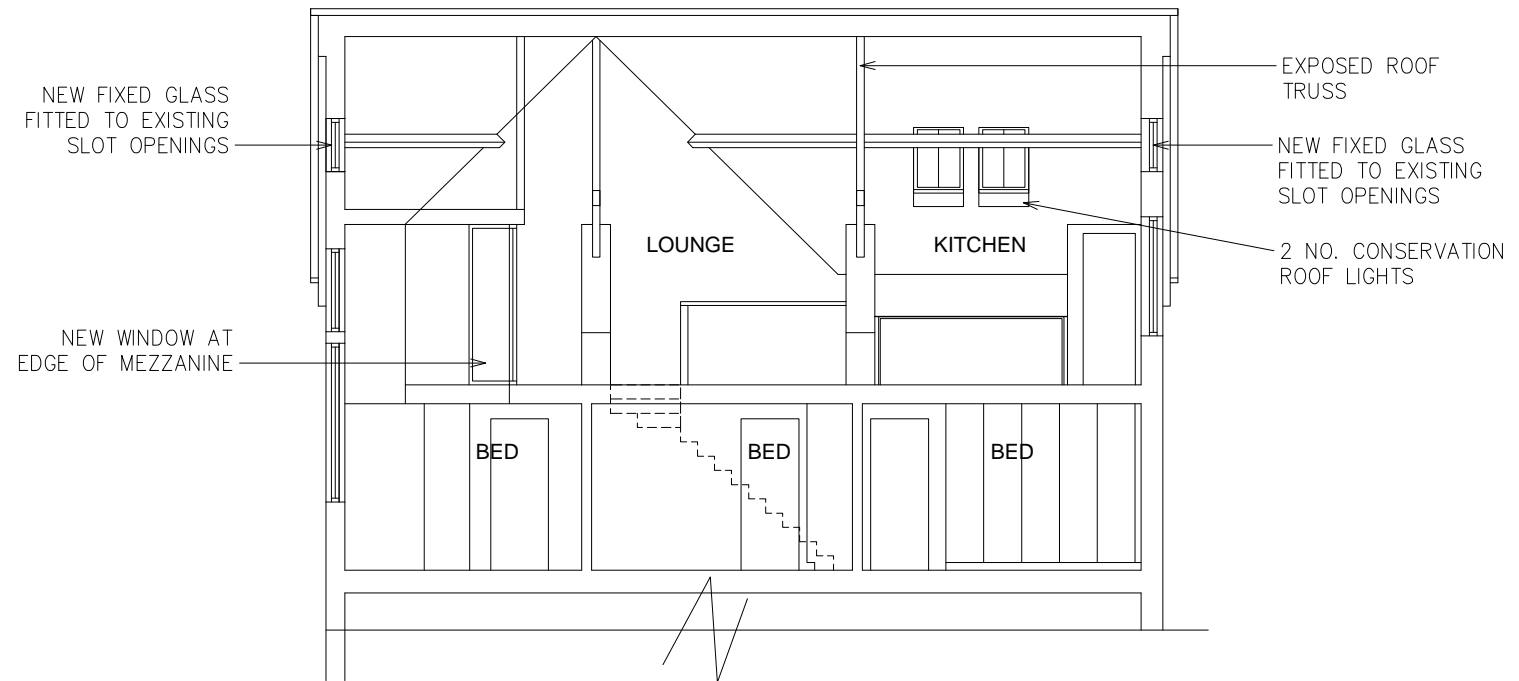


2 PROPOSED LONG SECTION
1 : 100

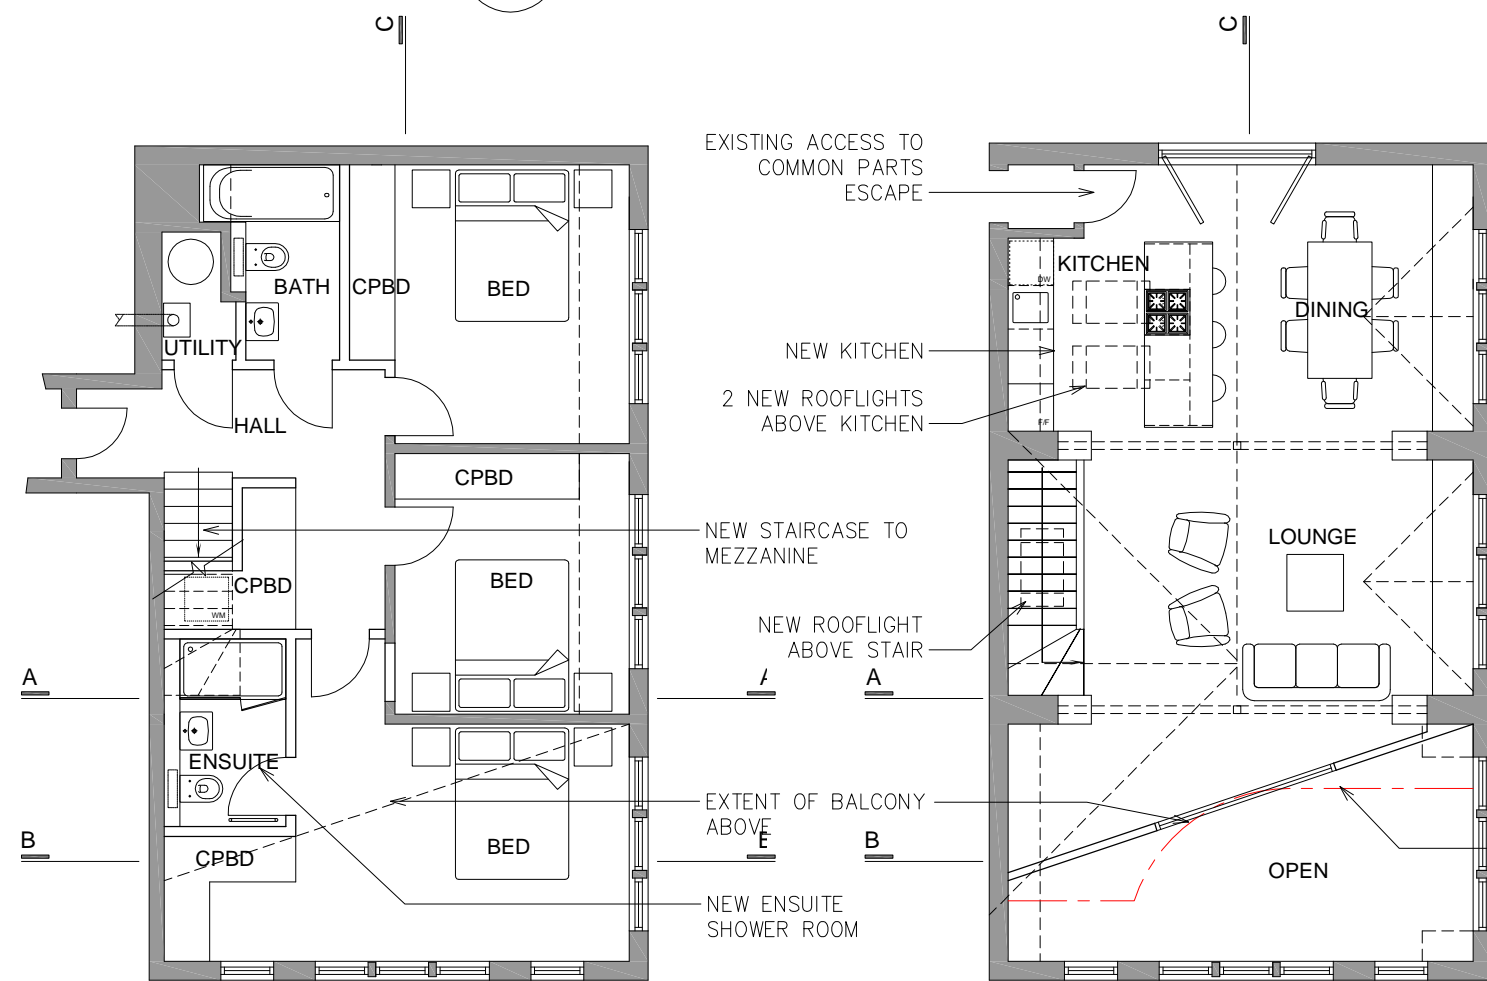

1 PROPOSED 4TH FLOOR PLAN
1 : 100

2 PROPOSED MEZZANINE FLOOR PLAN
1 : 100

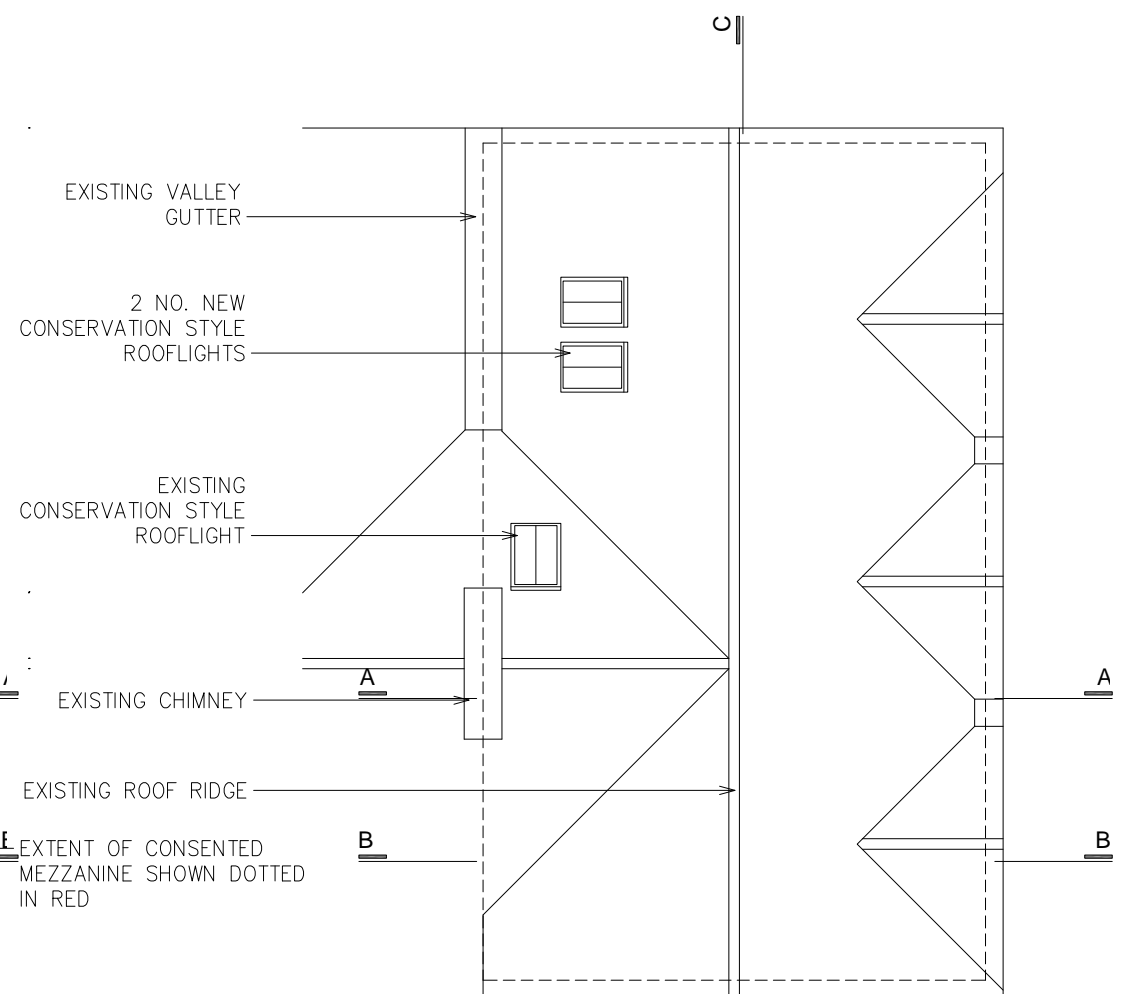

3 PROPOSED ROOF PLAN
1 : 100