


HHH1 HILL HOUSE HAMPSTEAD 87 REDINGTON ROAD NW3  
1. CONSENTED SCHEME 2009/4910

HHH1 Hill House Hampstead 87 Redington Road London NW3  
**CONSENTED SCHEME 2009/4910 (A3 Set)**

Dwg Number	Dwg Title	Scale	Included in this Issue	Rev	Issued
HHH1/A/001	Location Plan	1:1250 @ A3	*	A	
HHH1/A/100	Site Plan Existing	1:500 @ A3	*		
HHH1/A/101	Basement 1 Plan Existing	1:200 @ A3	*		
HHH1/A/102	Ground Plan Existing	1:200 @ A3	*		
HHH1/A/103	1st Floor Plan Existing	1:200 @ A3	*		
HHH1/A/104	2nd Floor Plan Existing	1:200 @ A3	*		
HHH1/A/105	3rd Floor Plan Existing	1:200 @ A3	*		
HHH1/A/106	Roof Plan Existing	1:200 @ A3	*		
HHH1/A/110	Site Plan Proposed	1:500 @ A3	*	A	
HHH1/A/111	Basement 2 Plan Proposed	1:200 @ A3	*	A	
HHH1/A/112	Basement 1 Plan Proposed	1:200 @ A3	*	A	
HHH1/A/113	Ground Plan Proposed	1:200 @ A3	*	B	
HHH1/A/114	1st Floor Plan Proposed	1:200 @ A3	*	B	
HHH1/A/115	2nd Floor Plan Proposed	1:200 @ A3	*	A	
HHH1/A/116	3rd Floor Plan Proposed	1:200 @ A3	*	A	
HHH1/A/117	Roof Plan Proposed	1:200 @ A3	*	A	
HHH1/A/201	Section AA Existing	1:200 @ A3	*		
HHH1/A/202	Section BB Existing	1:200 @ A3	*		
HHH1/A/203	Section AA Proposed	1:200 @ A3	*	A	
HHH1/A/204	Section BB Proposed	1:200 @ A3	*	B	
HHH1/A/301	East Elevation Existing	1:200 @ A3	*		
HHH1/A/302	West Elevation Existing	1:200 @ A3	*		
HHH1/A/303	South Elevation Existing	1:250 @ A3	*		
HHH1/A/304	North Elevation Existing	1:200 @ A3	*		
HHH1/A/305	North Elevation (Annex) Existing	1:200 @ A3	*		
HHH1/A/306	East Elevation Proposed	1:200 @ A3	*	C	
HHH1/A/307	West Elevation Proposed	1:200 @ A3	*	B	
HHH1/A/308	South Elevation Proposed	1:250 @ A3	*	B	
HHH1/A/309	North Elevation Proposed	1:200 @ A3	*	A	
HHH1/A/310	North Elevation (Annex) Proposed	1:200 @ A3	*	B	
HHH1/A/600	Photographs of Existing Site	-	*		


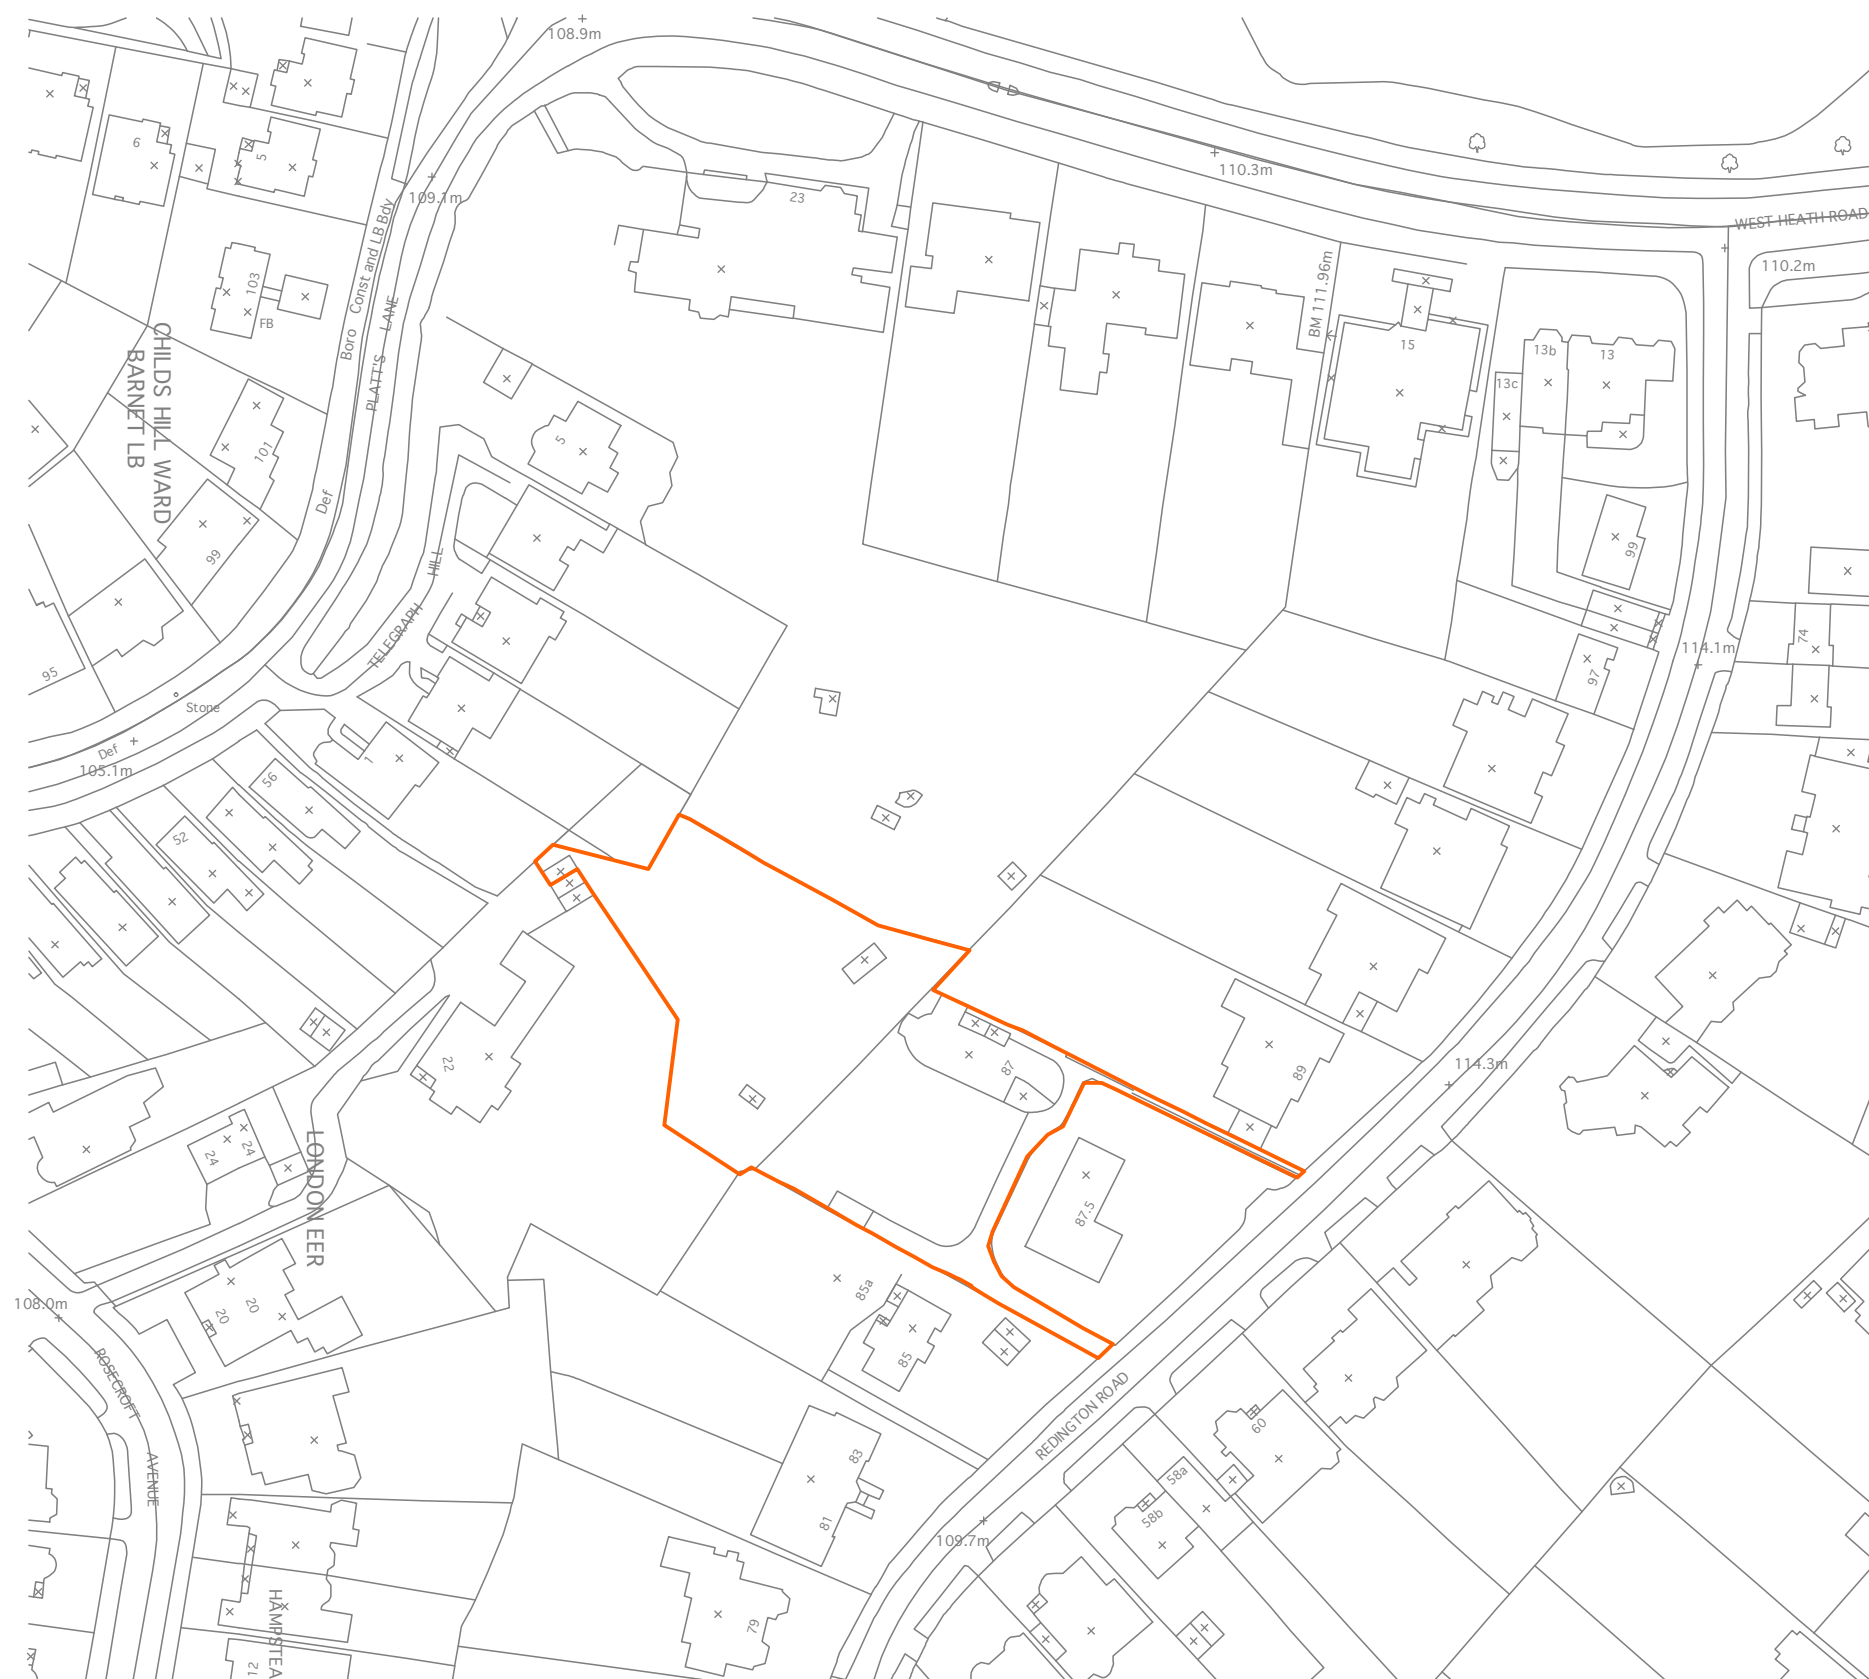


Crown Copyright. All rights reserved. Licence Number 100020449





Rev A: Site Boundary Enlarged





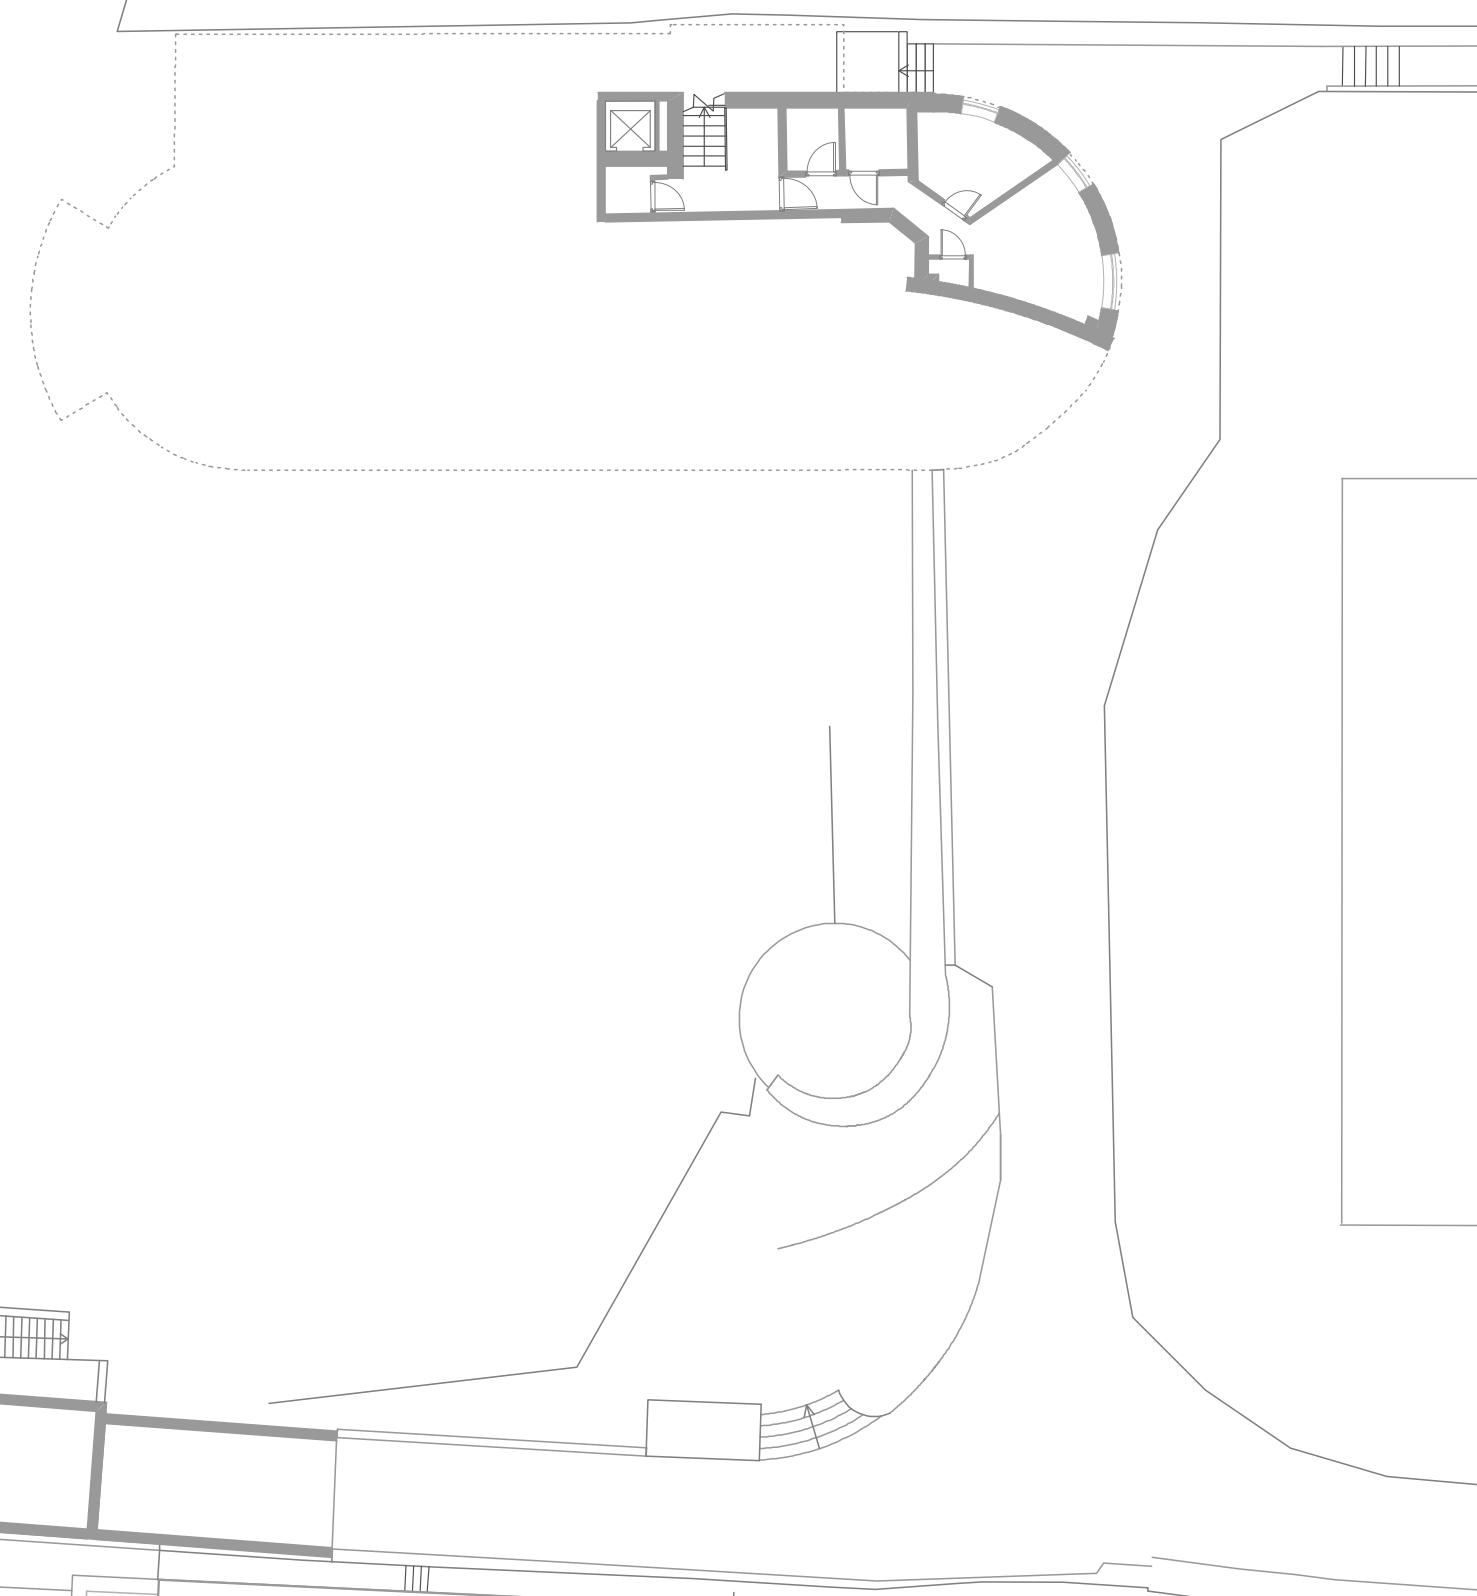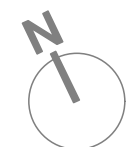



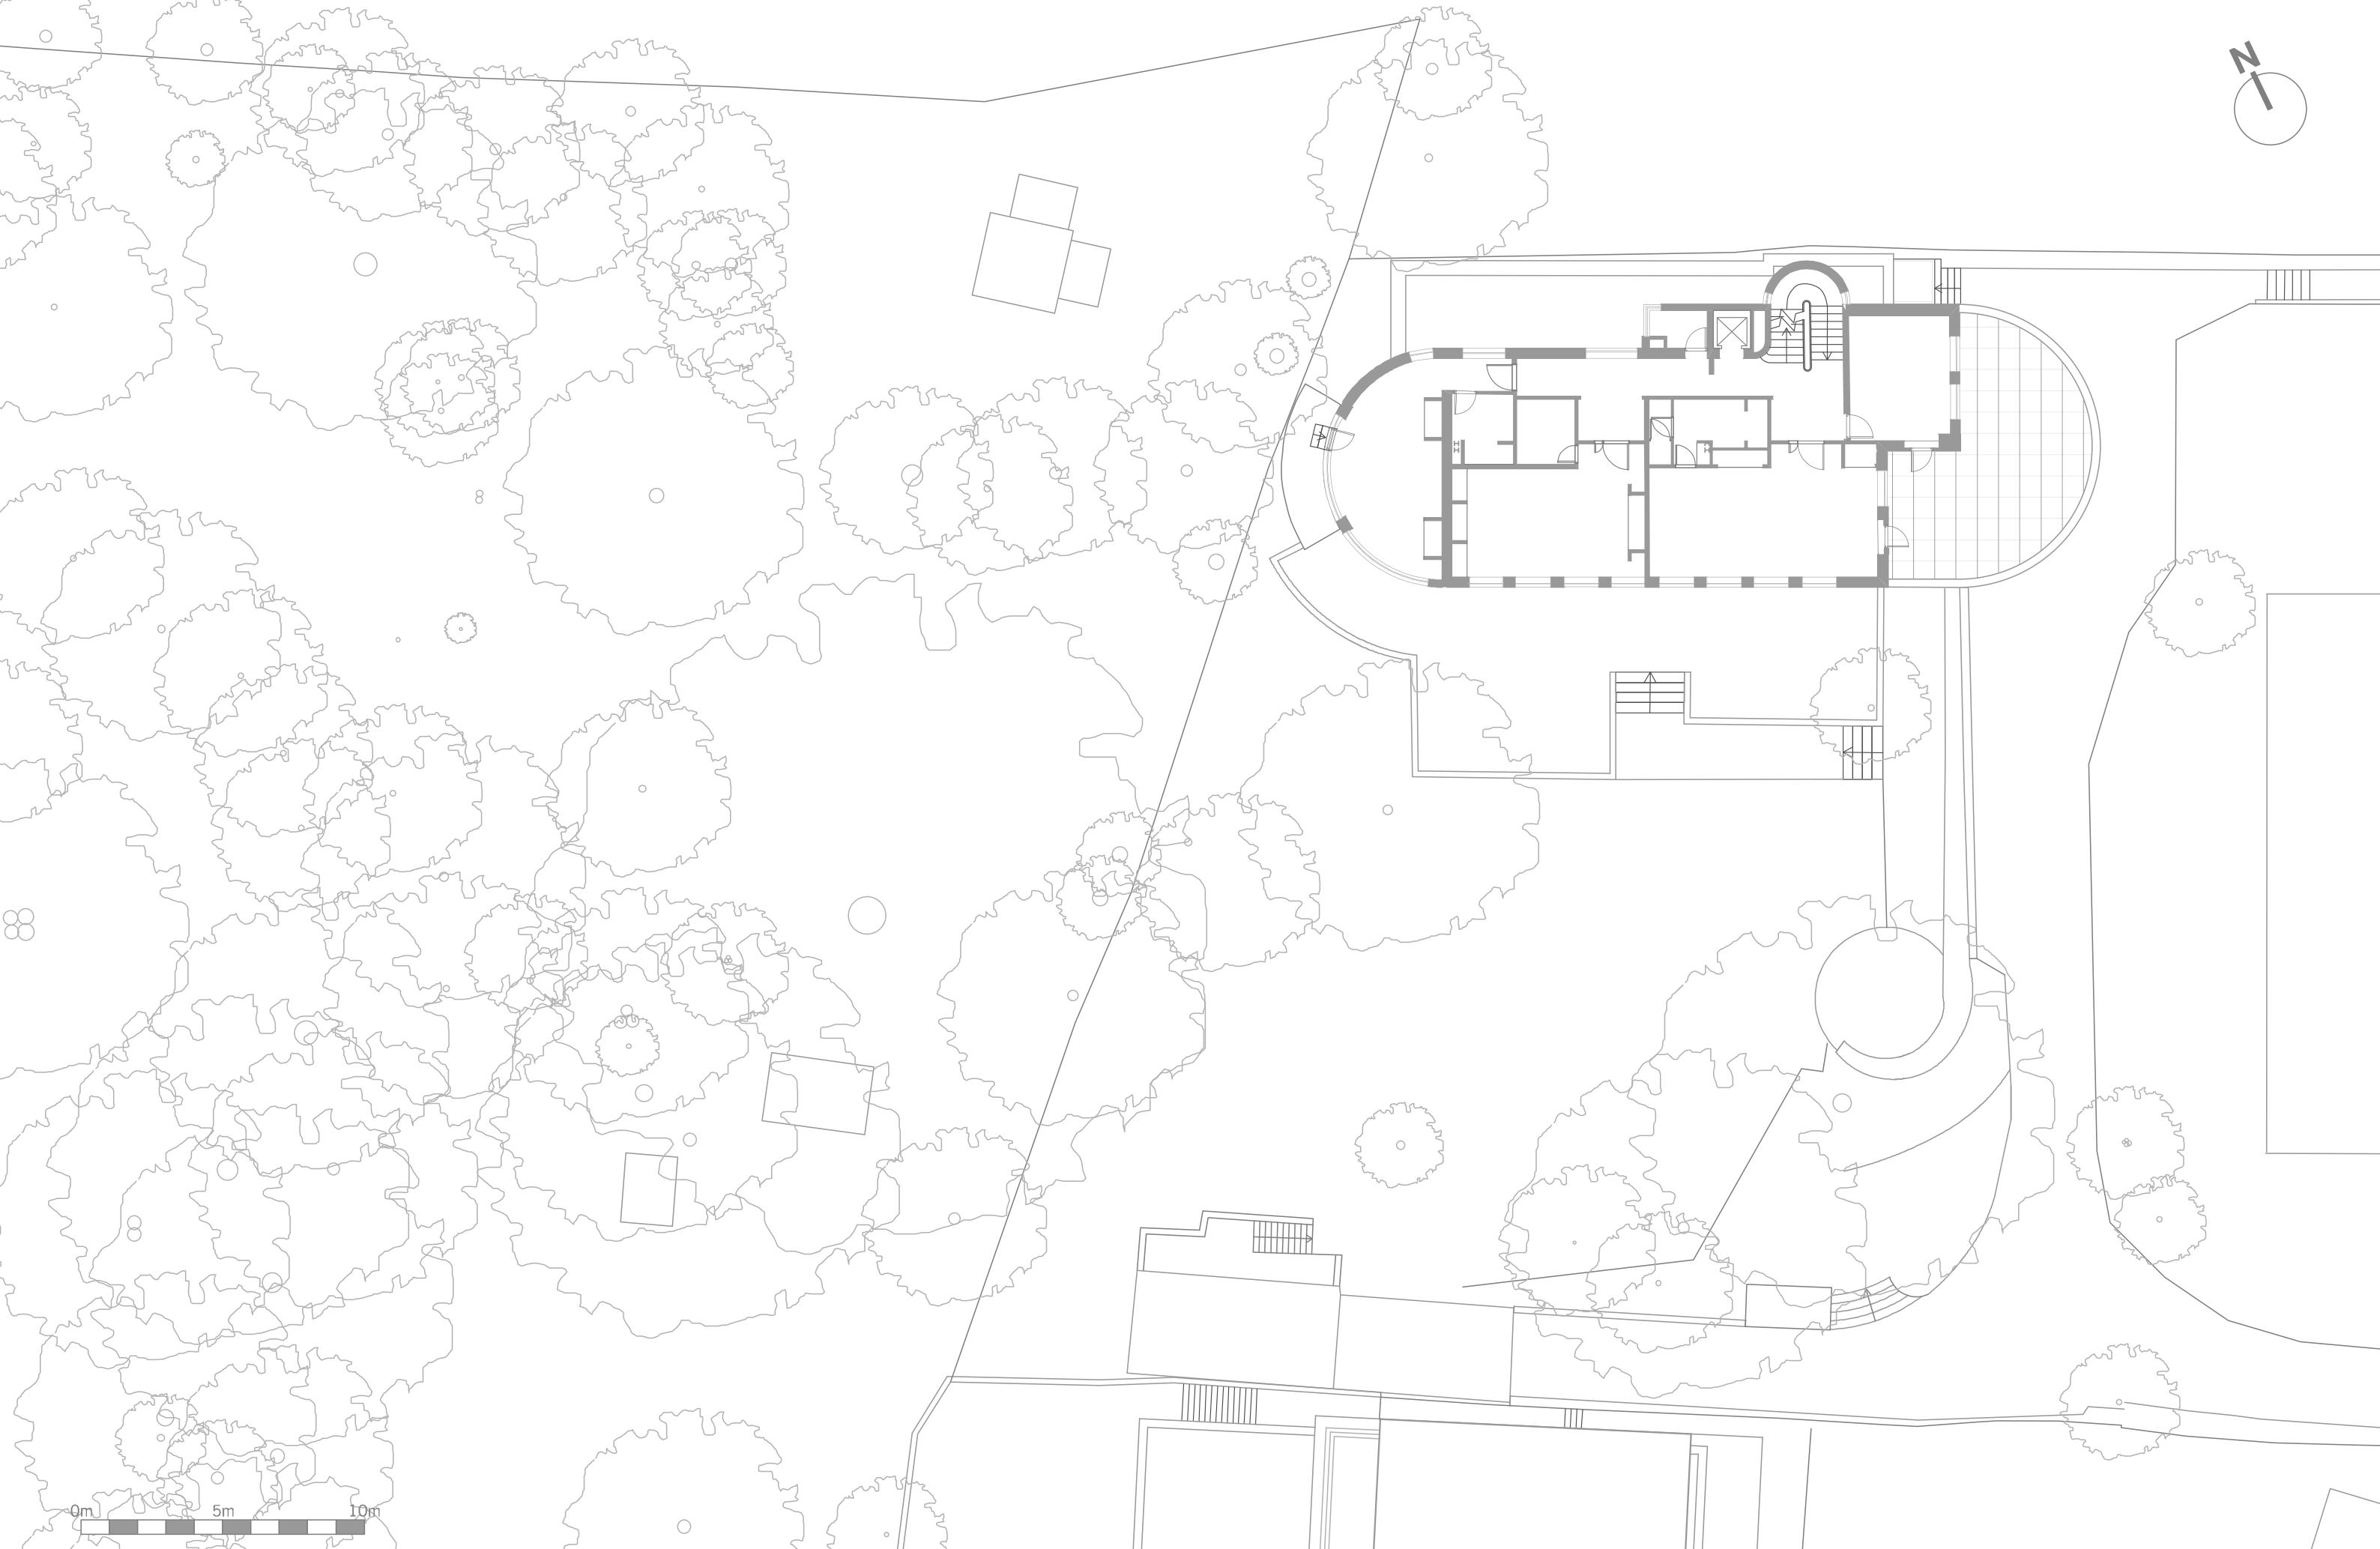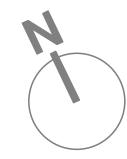

0m 5m 10m

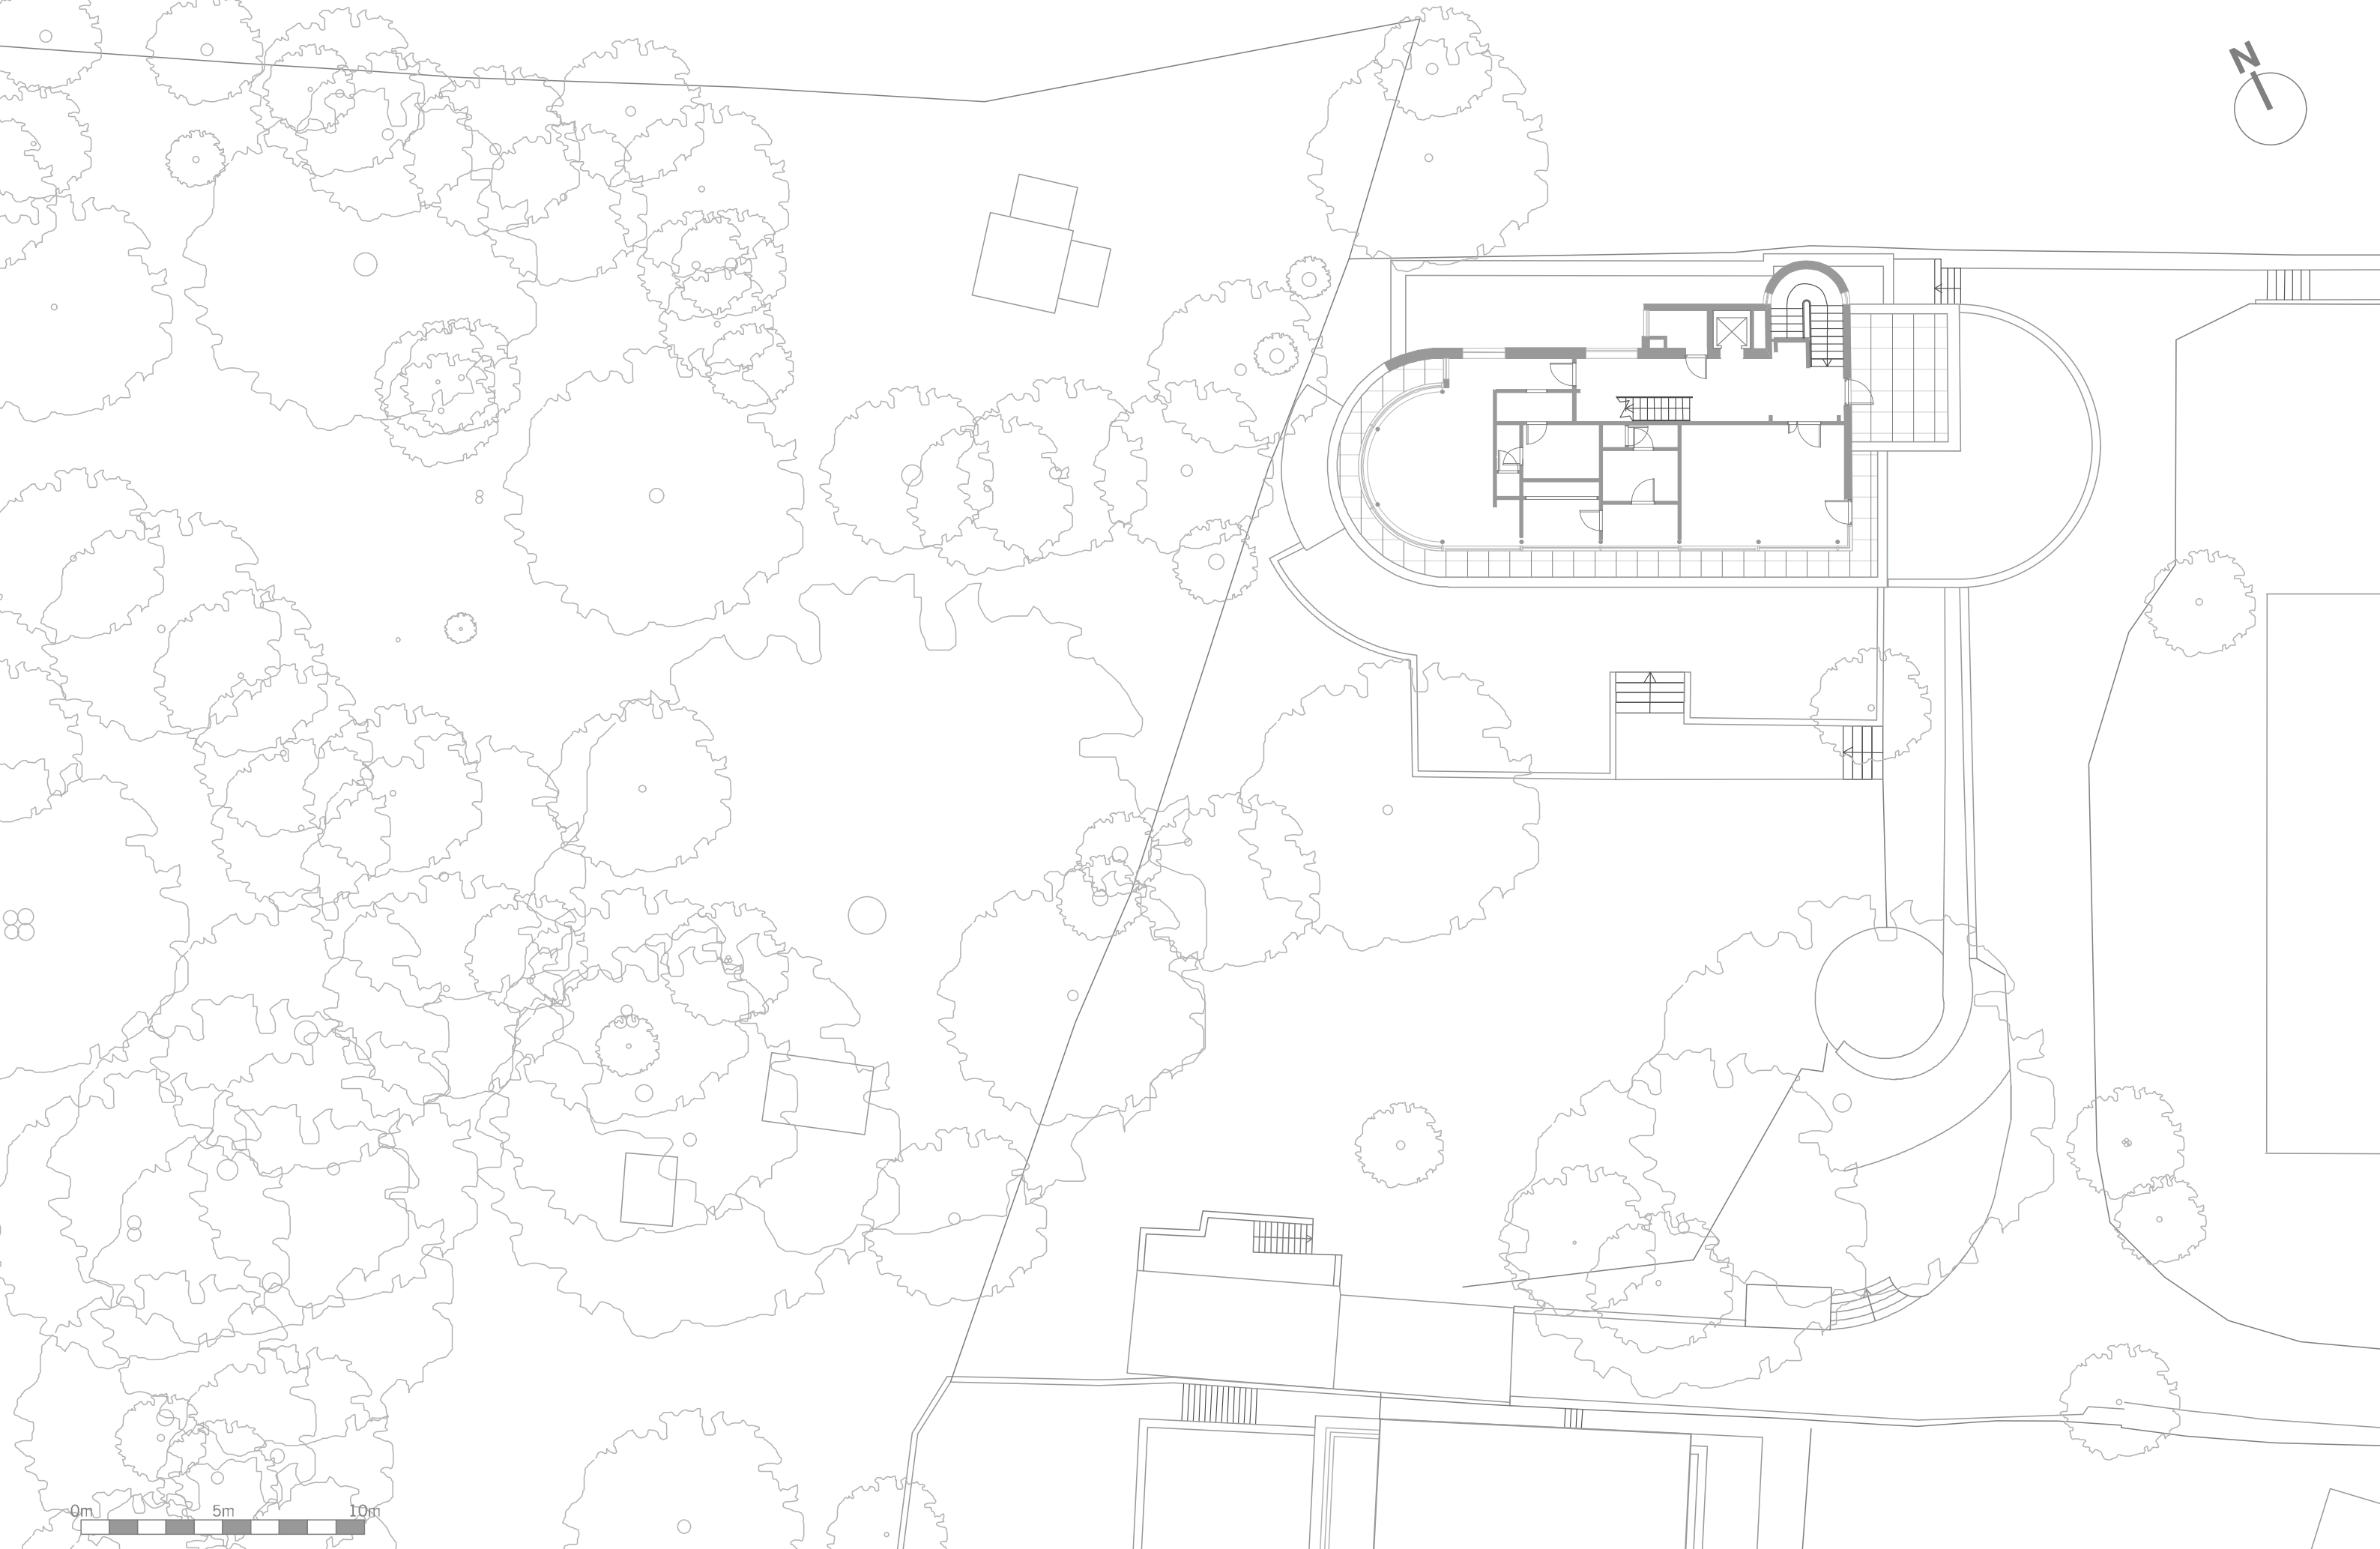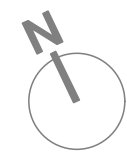

0m 5m 10m



