


datum 110.00m

Rev A - 091009

Centre landscape depth increased.

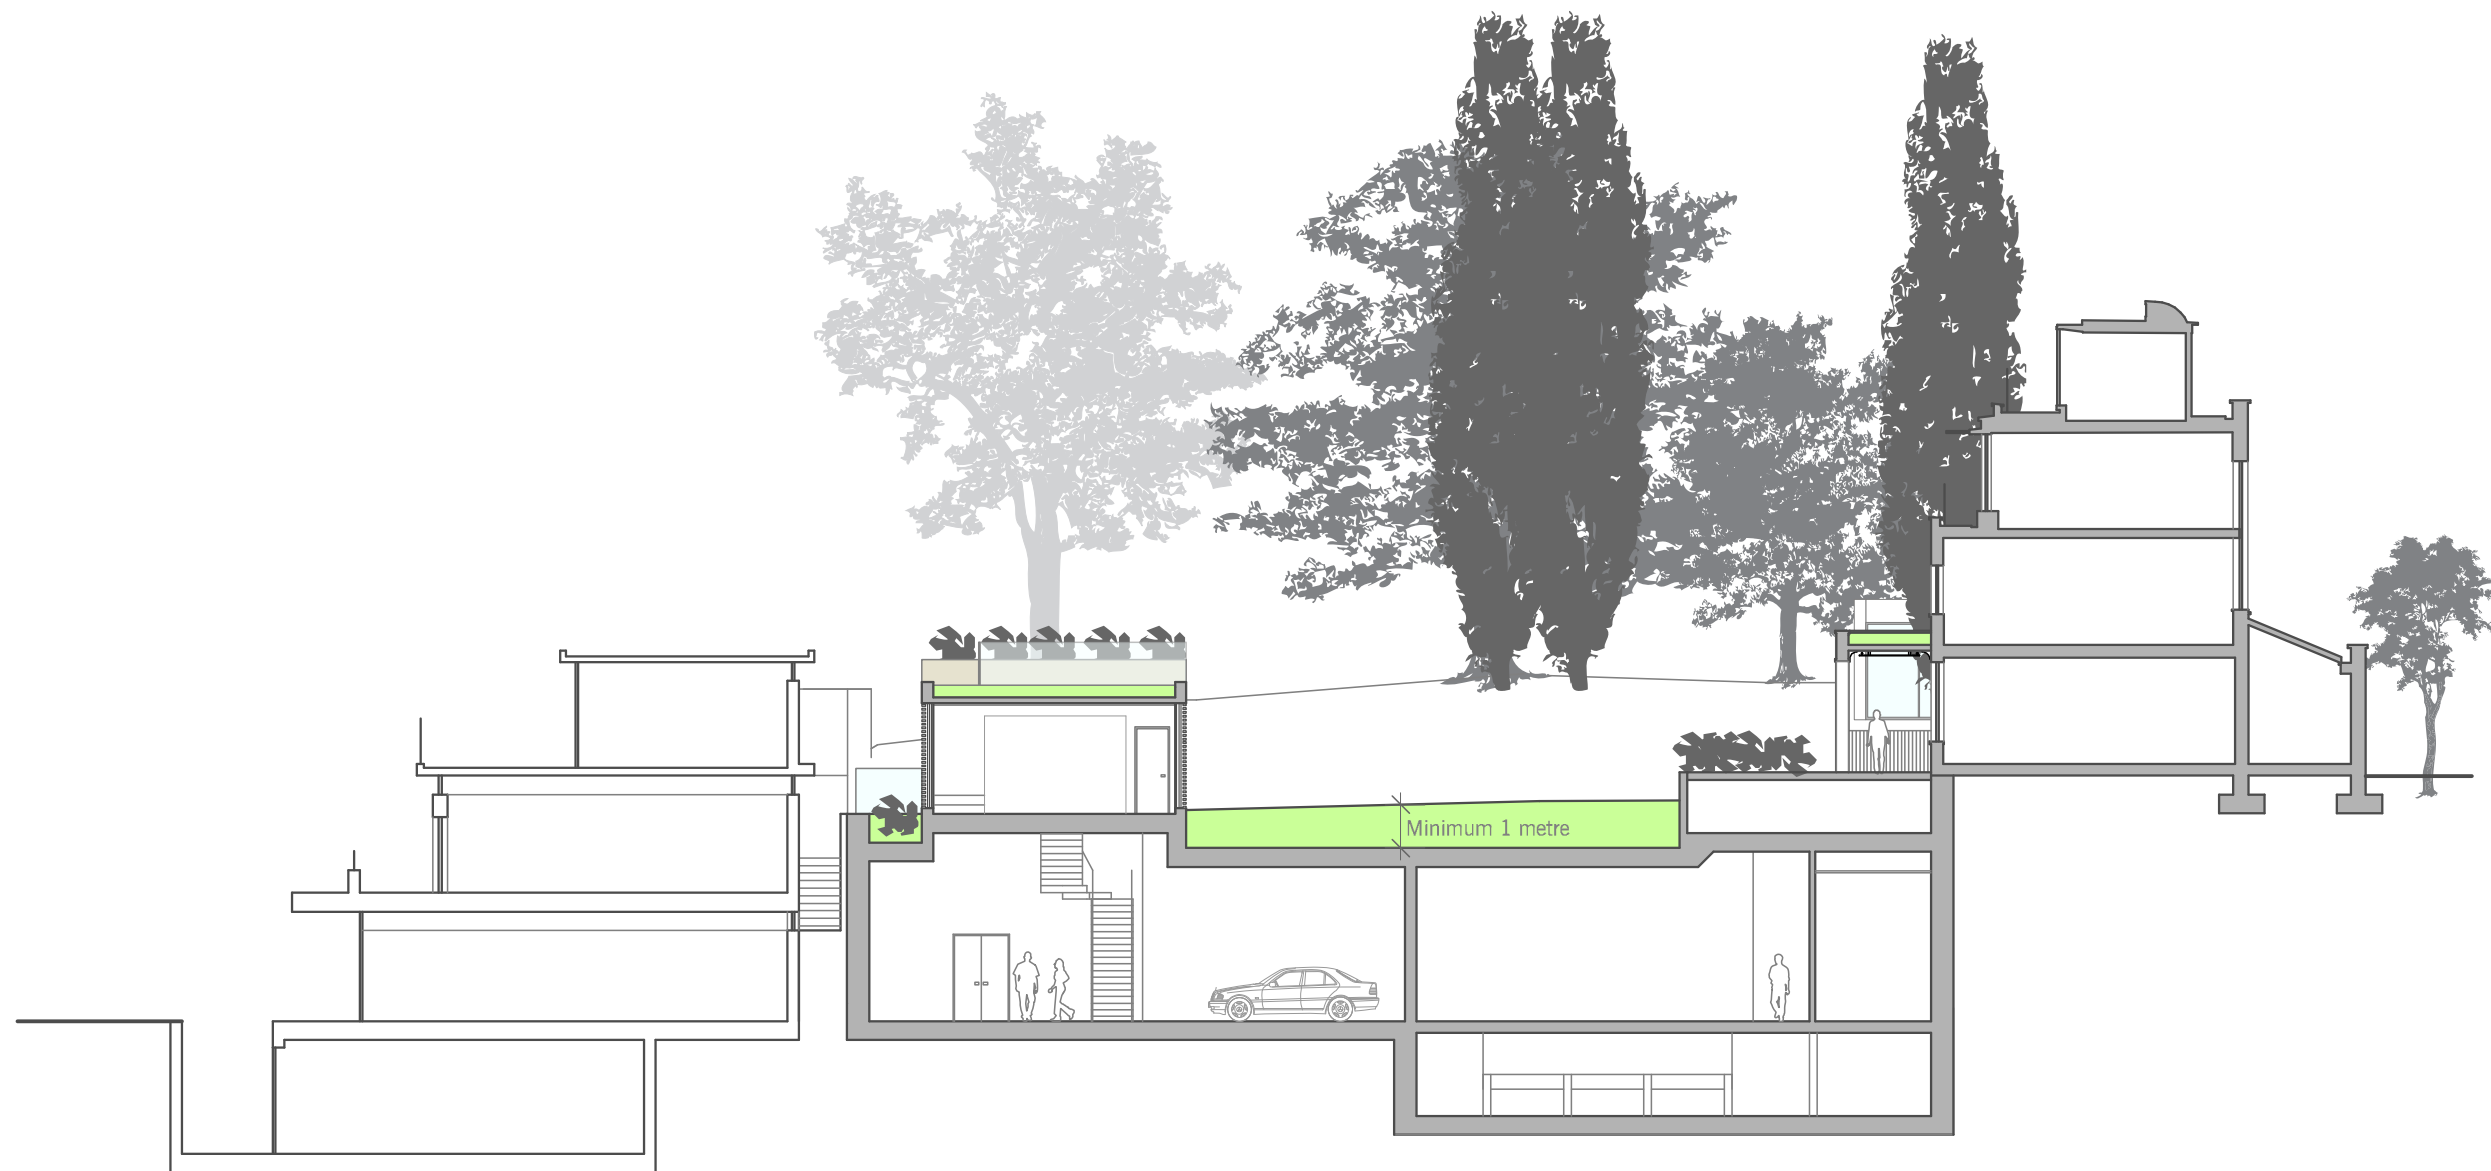

datum 110.00m

**Rev B - 091009**

Centre landscape depth increased.


**Rev A**

Non-accessible low level planter added to south of annex.

1.2m glazed screens added to prevent access and overlooking to no 85A.

1/3 of library window specified obscured glass and non-openable.

Planters and guarding added to roof of annex at rear.

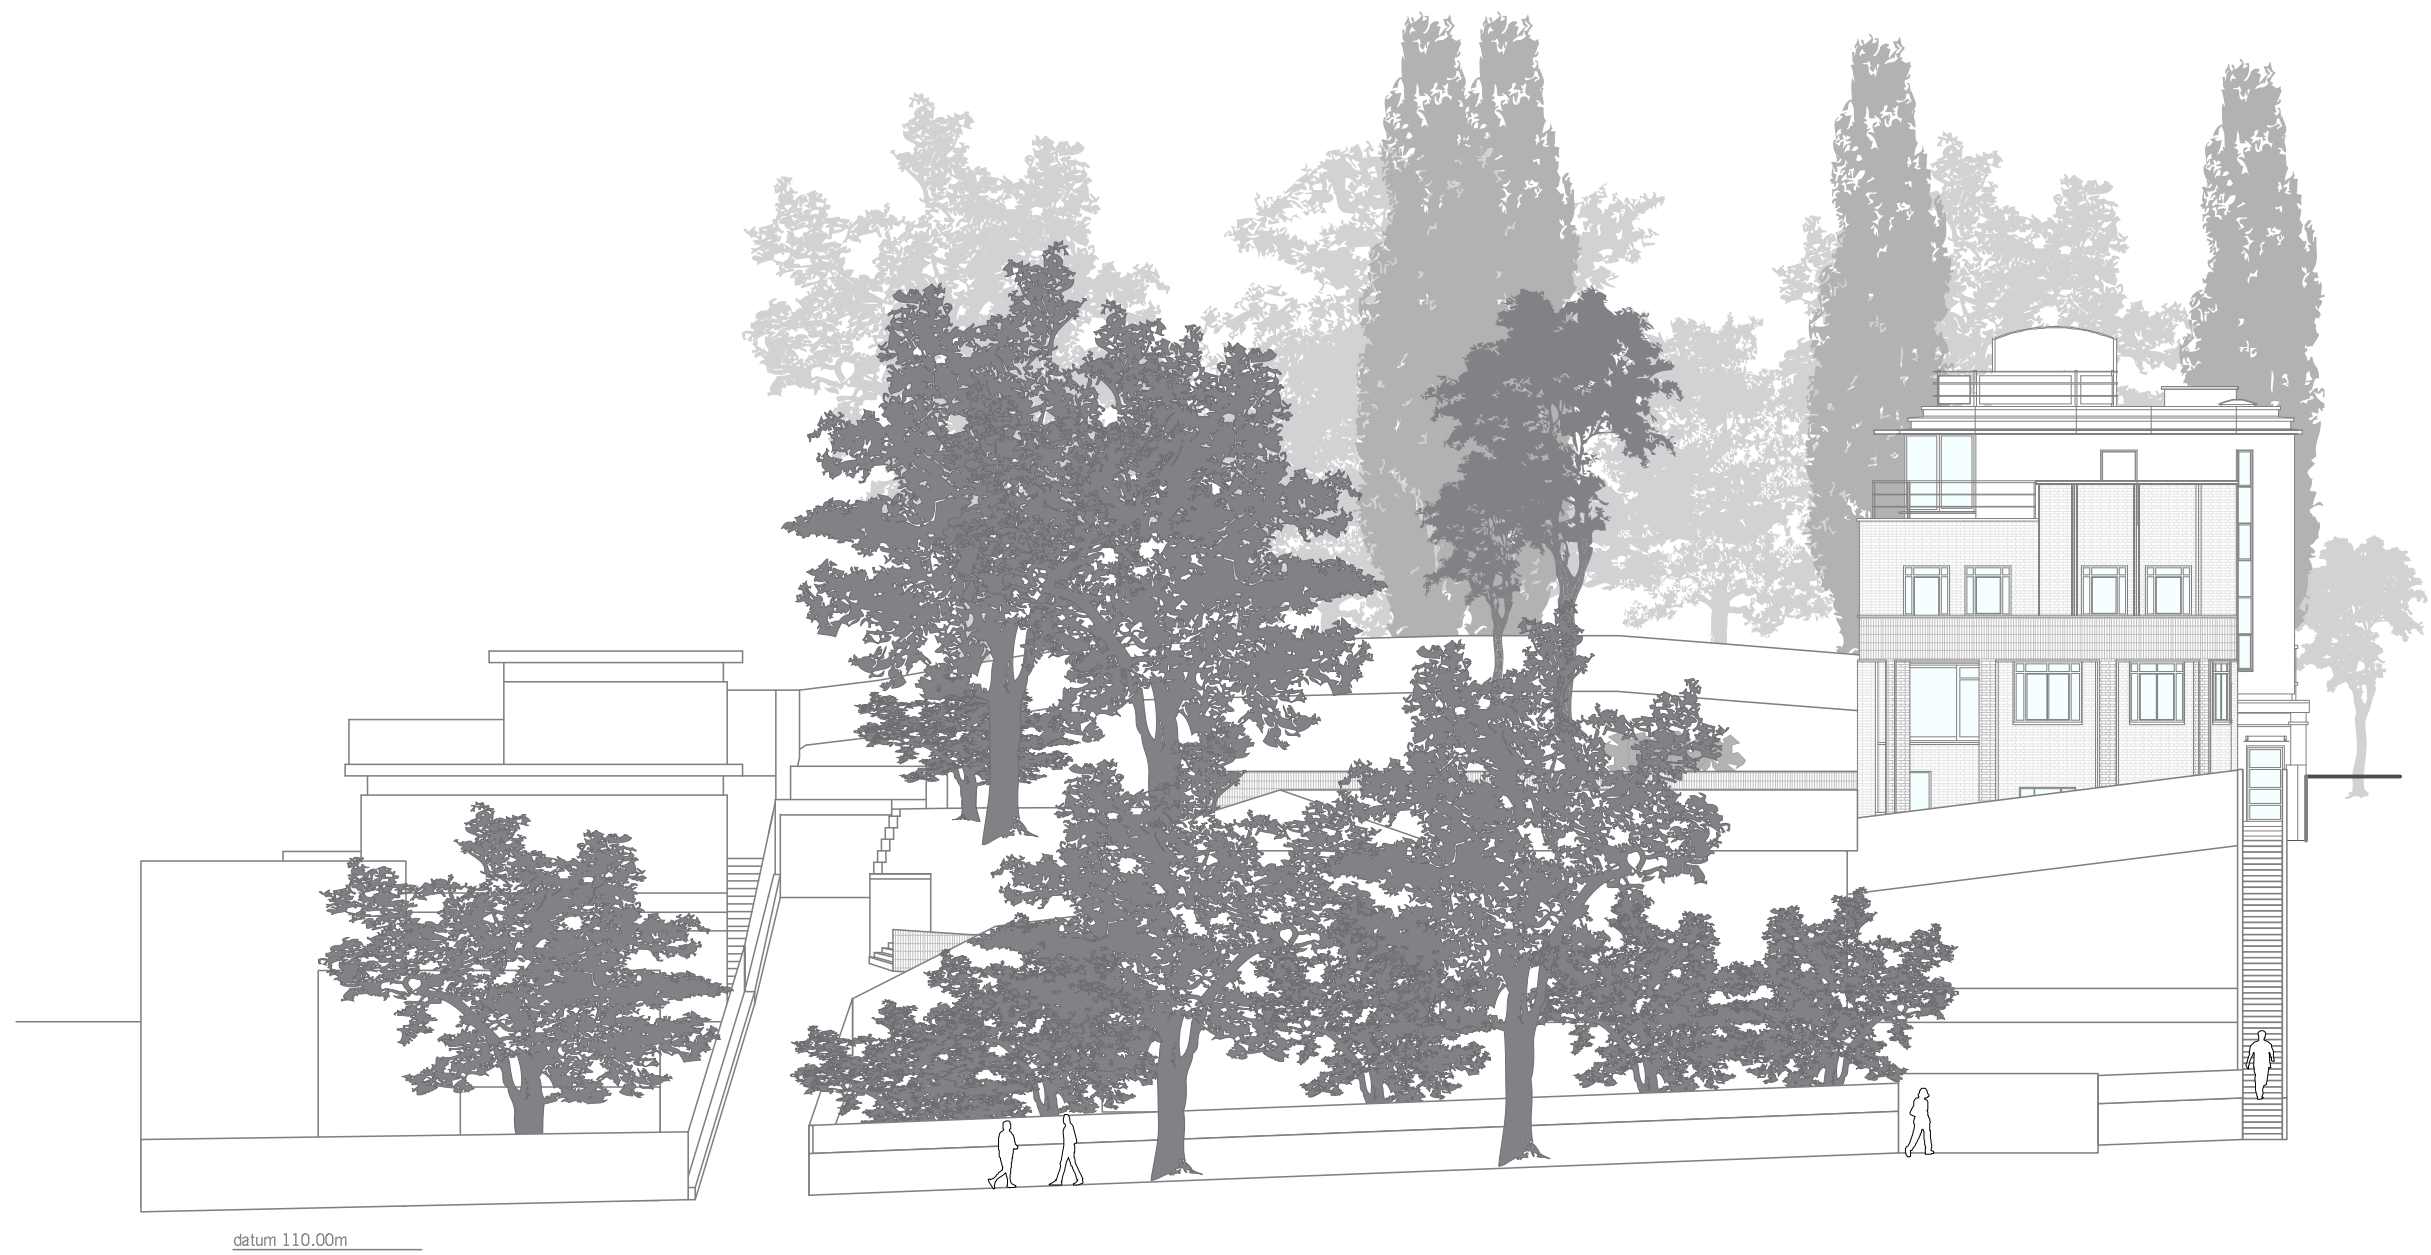

datum 110.00m



datum 110.00m