


NOTES

- 1 This drawing is to be read in conjunction with all relevant Architects, Engineers and specialists drawings and specifications.
- 2 Do not scale from this drawing in either paper or digital form. Use written dimensions only. To check drawing has been printed to the intended scale the above bar should be 100mm long @ A1 or 50mm long @ A3

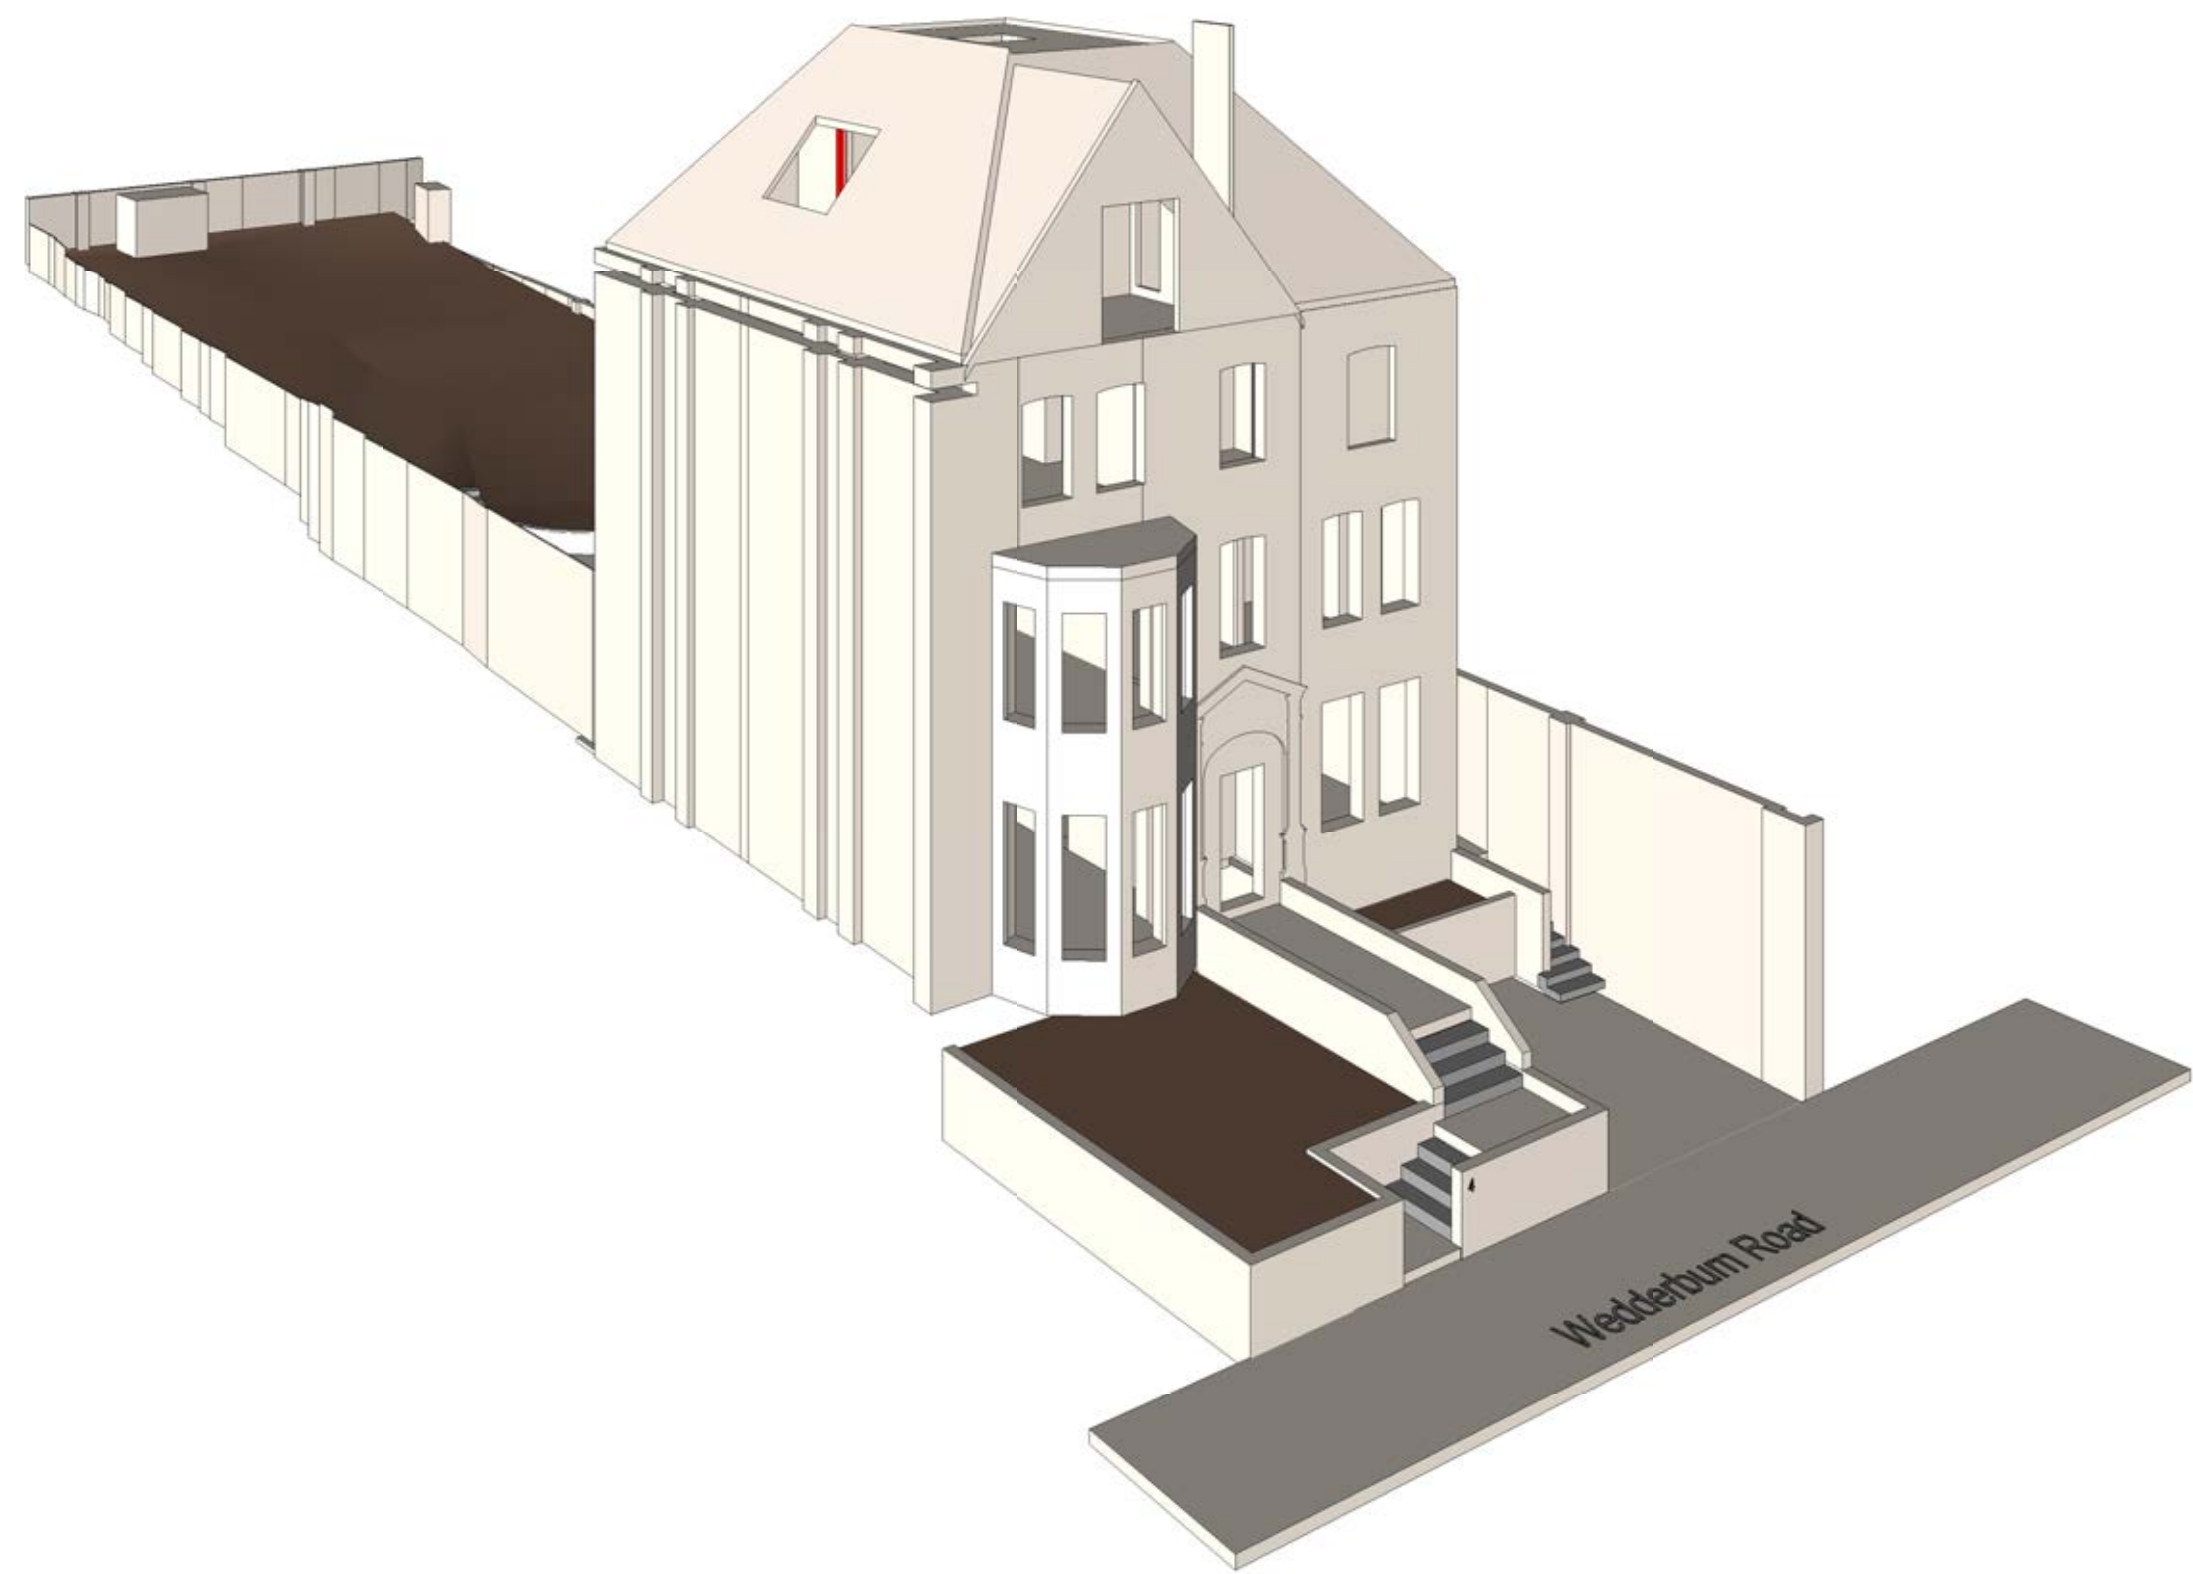

Rev	Date	Drawn	Eng	Amendments
P1	20.11.14	DP	BW	PRELIMINARY ISSUE

**HEYNE TILLETTS STEEL**  
STRUCTURAL ENGINEERS

Job Name:  
**4 WEDDERBURN ROAD**  
NW3

Drawing Title:  
**EXISTING PERSPECTIVE FRONT VIEW**

Scale: \_\_\_\_\_ at A1

Purpose of Issue: \_\_\_\_\_ PRELIMINARY

Drawing No. **1220 / 060** Rev. **P1**