


NOTES

- 1 This drawing is to be read in conjunction with all relevant Architects, Engineers and specialists drawings and specifications.
- 2 Do not scale from this drawing in either paper or digital form. Use written dimensions only. To check drawing has been printed to the intended scale the above bar should be 100mm long @ A1 or 50mm long @ A3

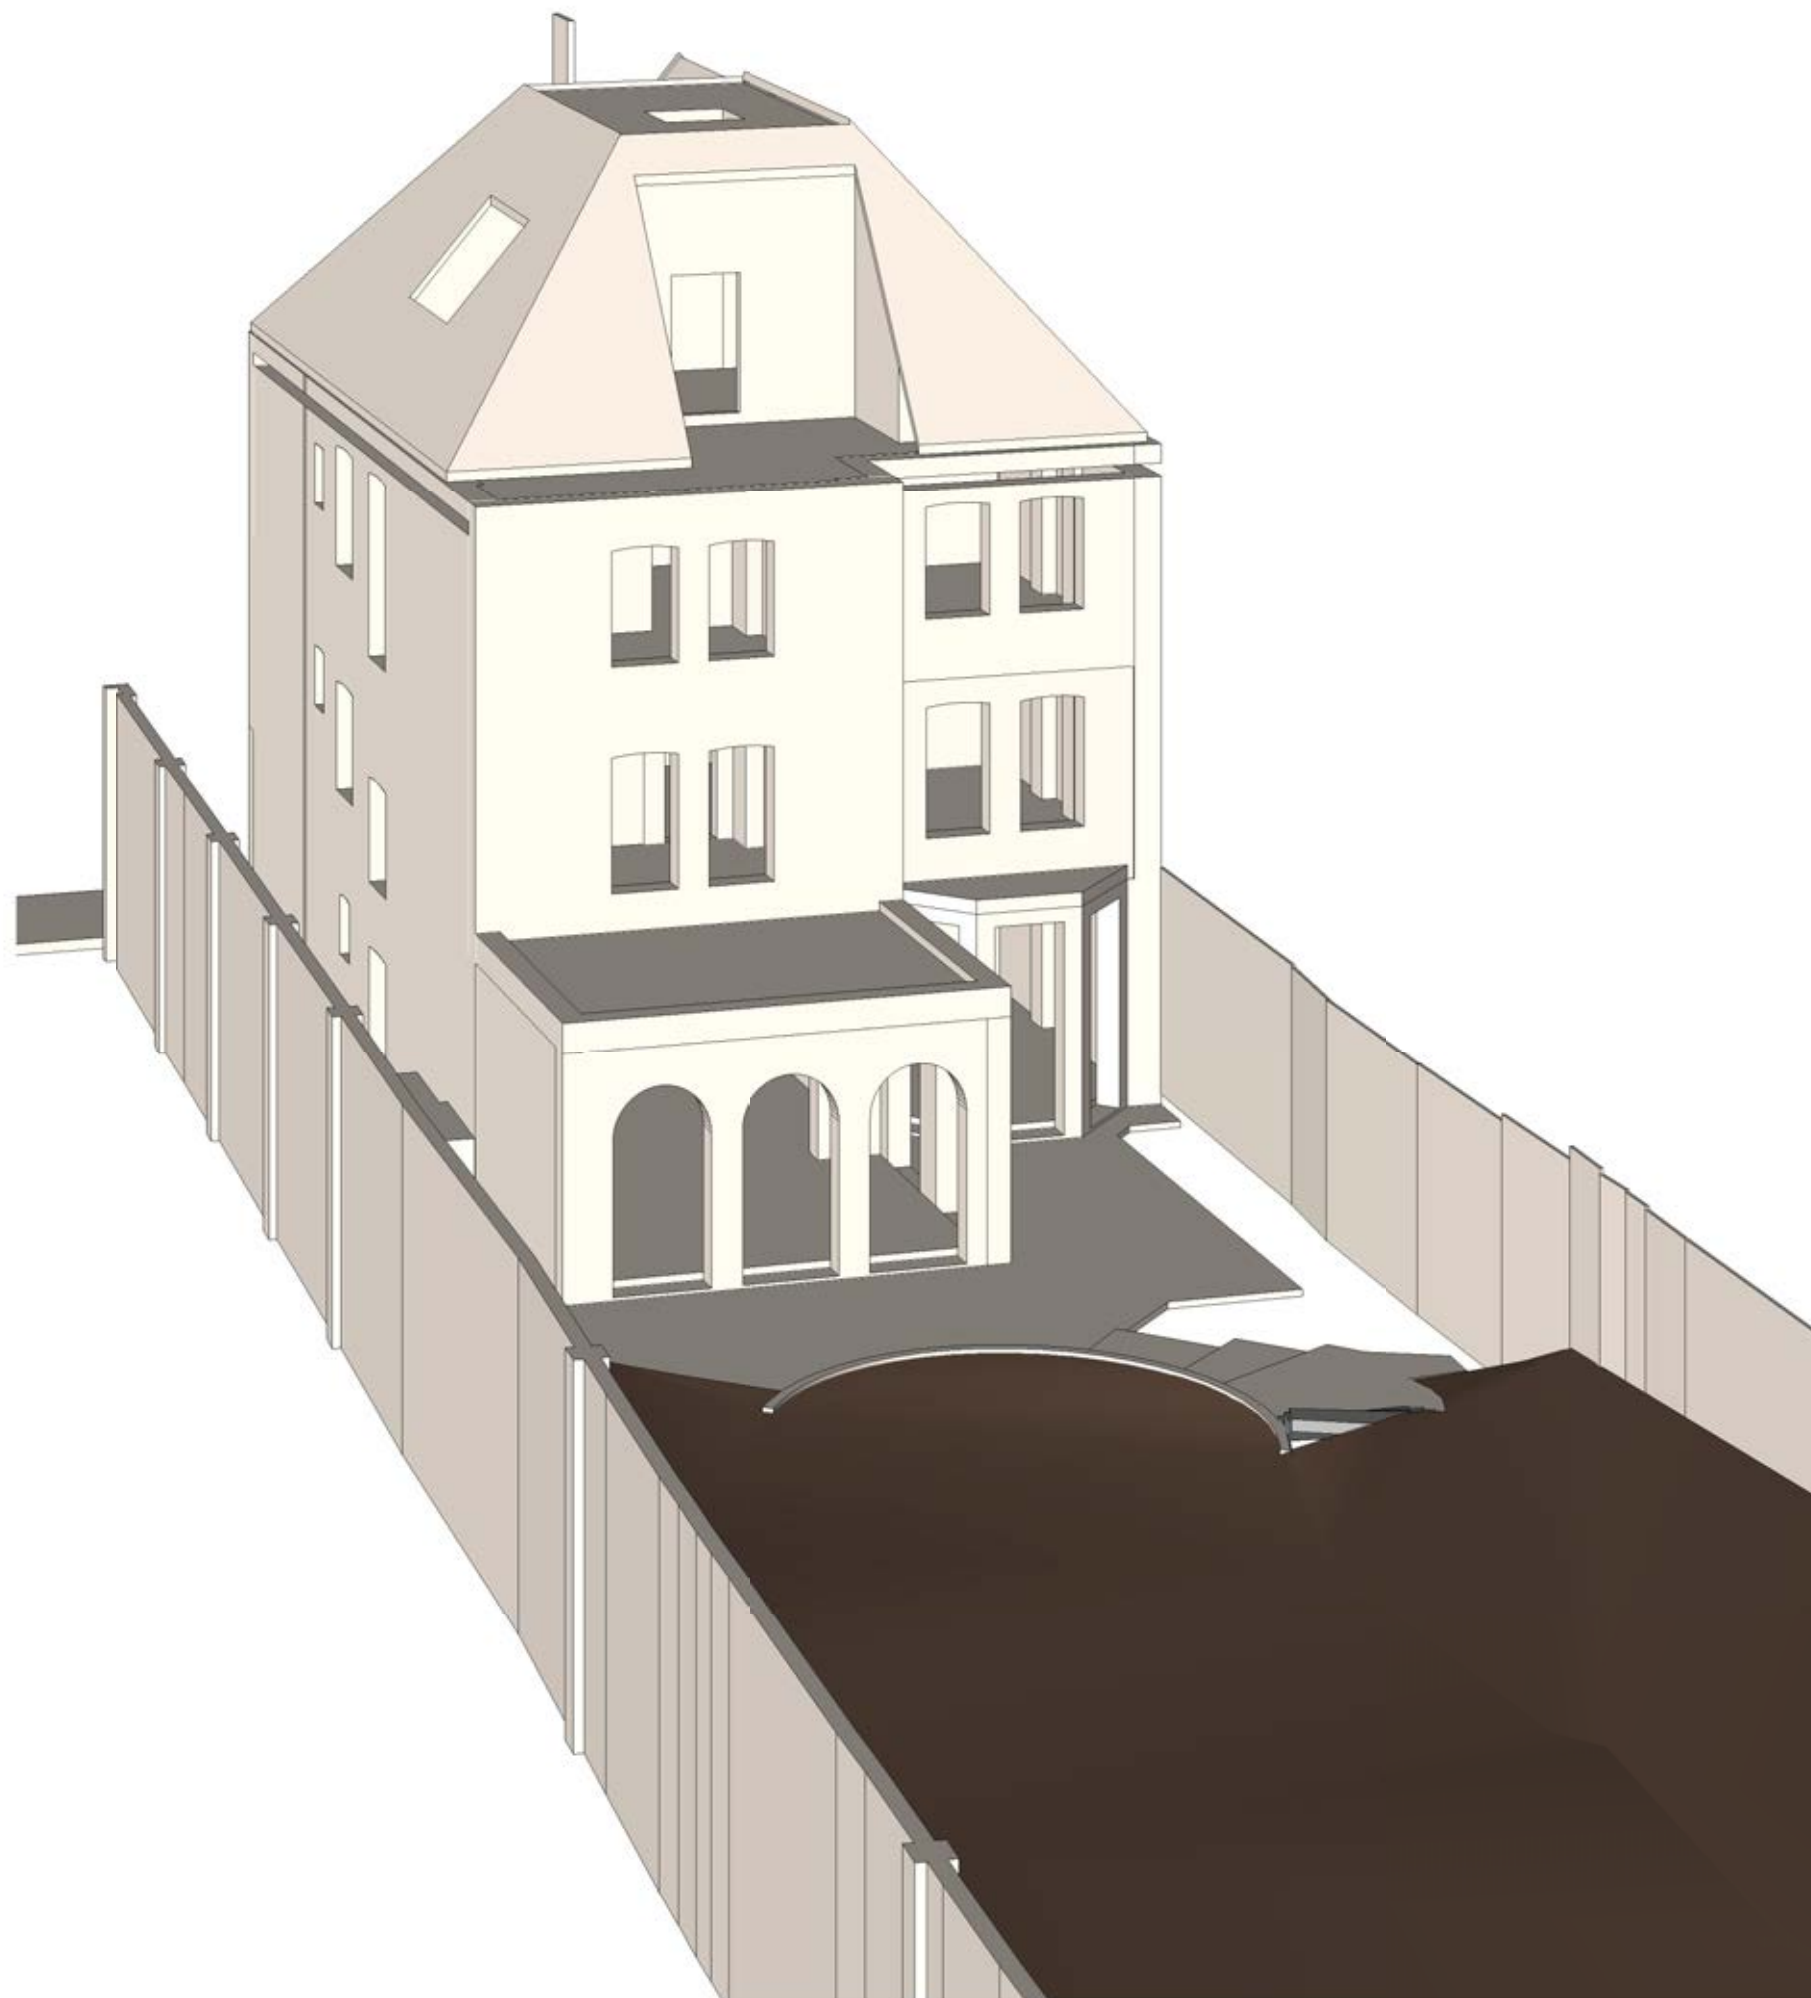

P1	20.11.14	DP	BW	PRELIMINARY ISSUE
Rev	Date	Drawn	Eng	Amendments

HEYNE|TILLET|STEEL
STRUCTURAL ENGINEERS

Job Name:
4 WEDDERBURN ROAD
NW3

Drawing Title:
EXISTING PERSPECTIVE REAR
VIEW

Scale: _____ at A1

Purpose of Issue: _____ PRELIMINARY

Drawing No. 1220 / 061 Rev. P1