




Notes:
 Drawings are based on survey data and may not accurately represent what is physically present.
 Do not scale from this drawing. All dimensions are to be verified on site before proceeding with the work.
 All dimensions are in millimeters unless noted otherwise.
 Purcell shall be notified in writing of any discrepancies.


Ordnance Survey, Crown Copyright 2014.
 All rights reserved.
 Licence number 100022432

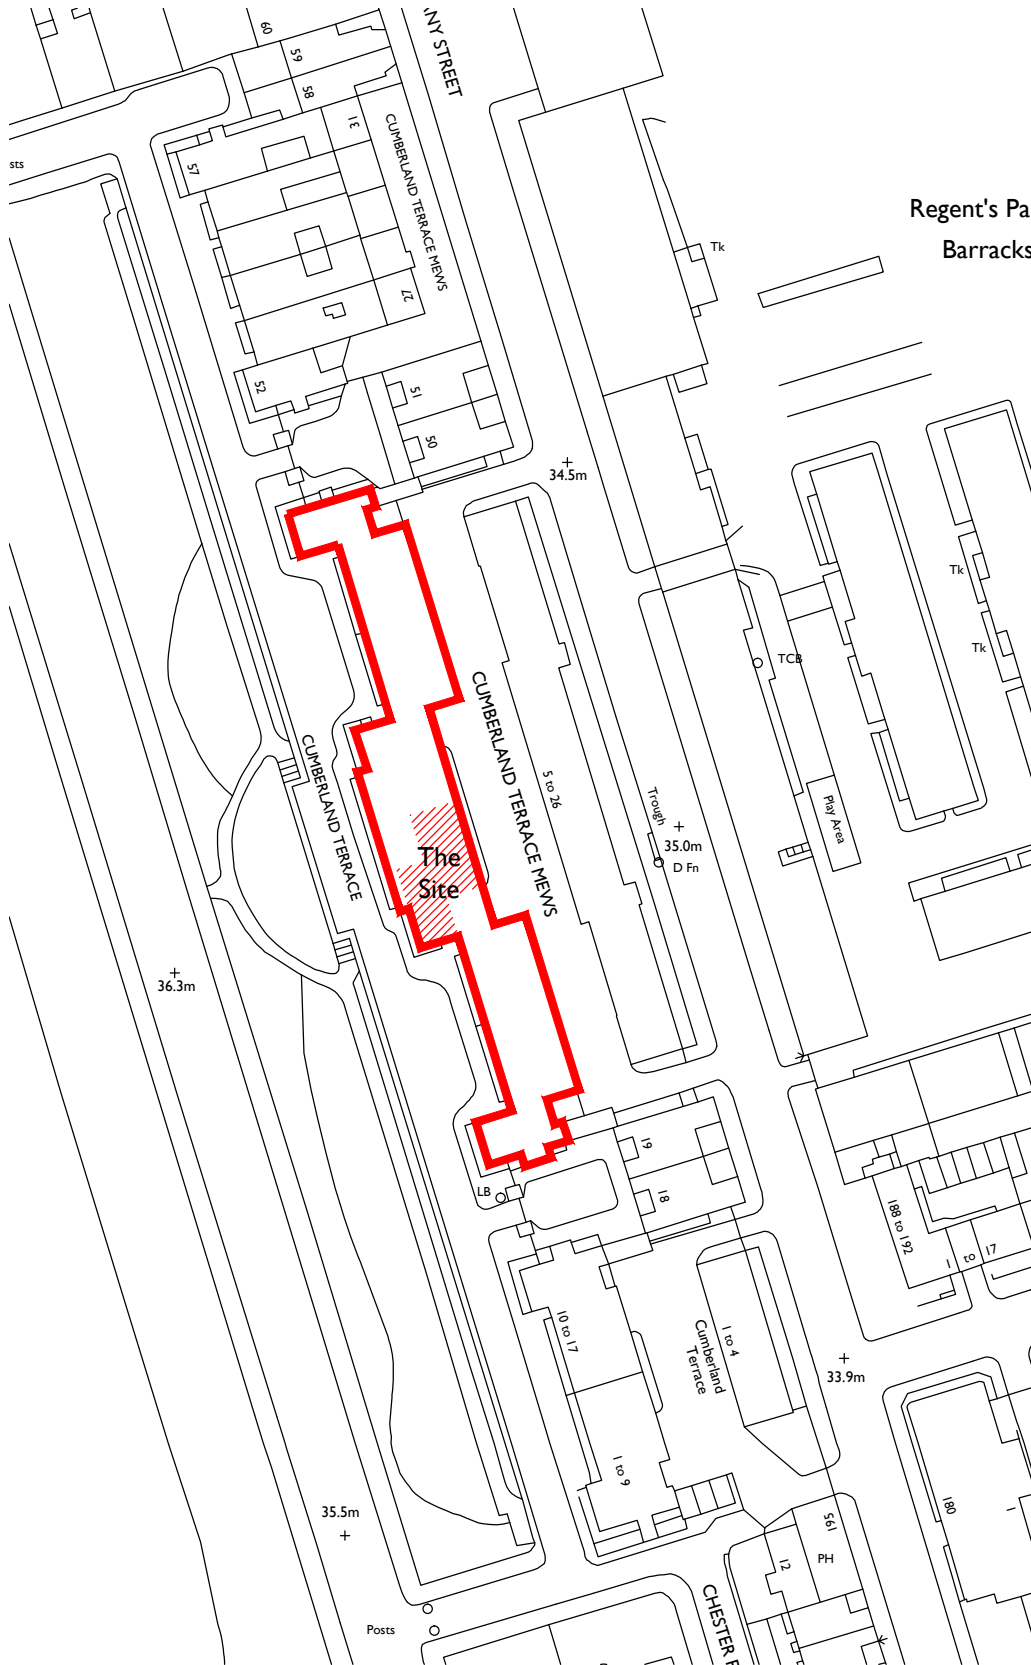

Regent's Park
 Barracks

The Site

01 SITE LOCATION PLAN
100 1:1250

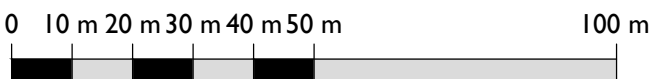

A	24/11/2014	CW	Amendments following comments from Camden	
First Issue 27 Oct 2014		CW	TS	
ISSUE	DATE	DRAWN	CHECKED	DESCRIPTION
CLIENT	Mr. David Khalastchi			
PROJECT	33 Cumberland Terrace Proposed Internal Alterations			
DRAWING TITLE	Site Location Plan			
SIZE & SCALE	A4P 1:20			
DRAWING STATUS	ISSUED FOR LBC			
JOB NUMBER	235851			
DRAWING NO.	100			
REVISION	A			

