



01 PROPOSED KITCHEN LAYOUT
202 1:20

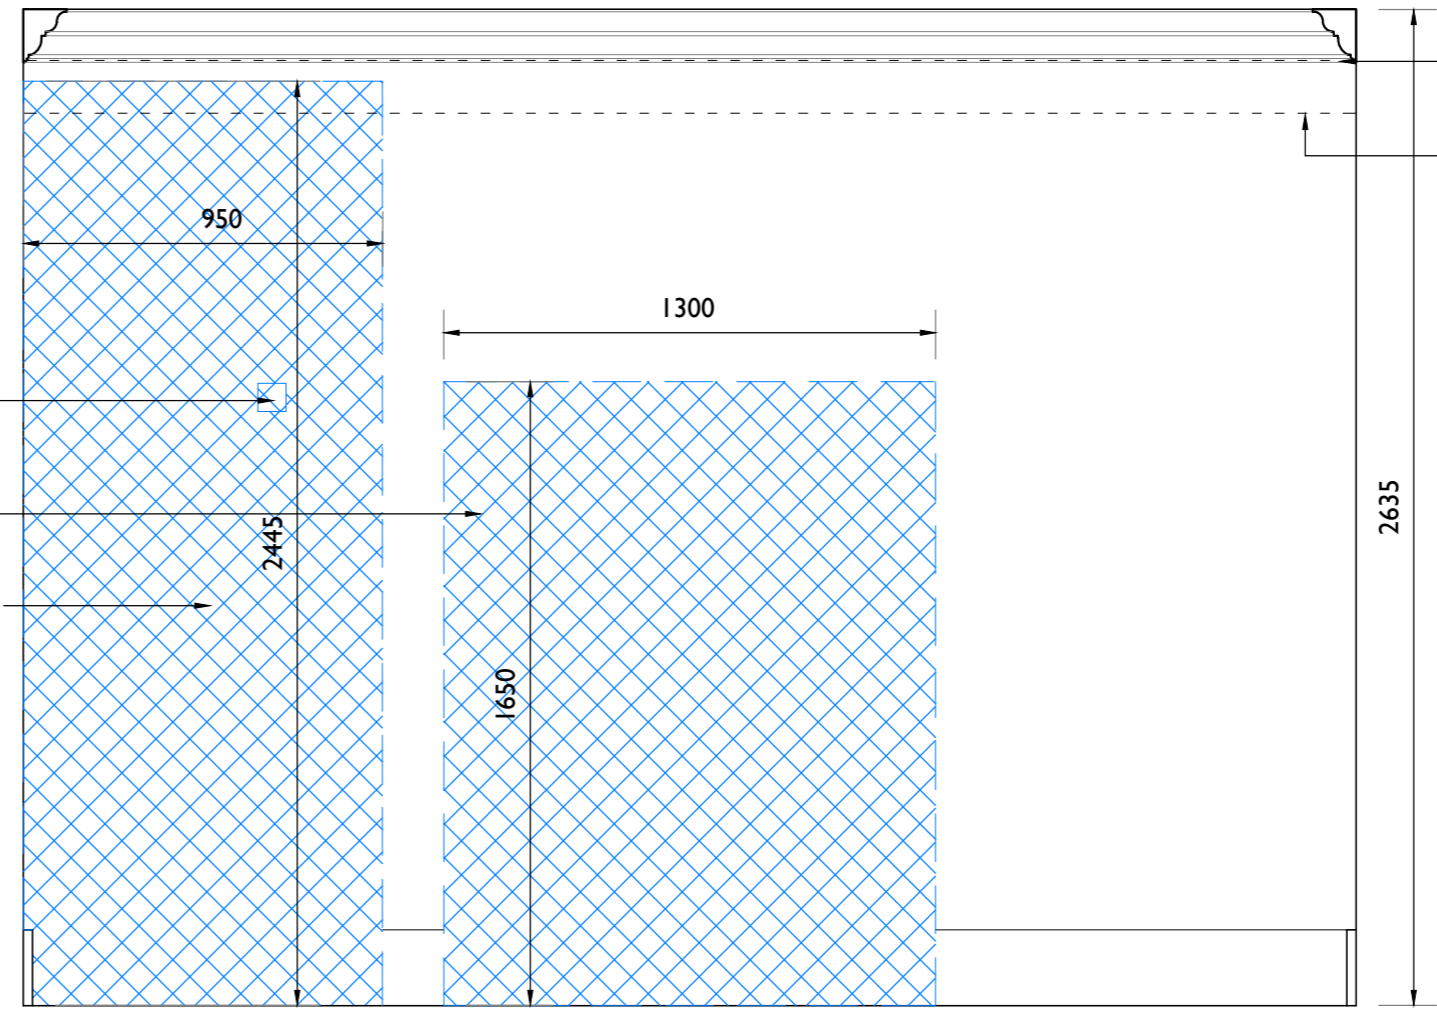


02 ELEVATION A - DINING ROOM WALL ELEVATION AS EXISTING
202 1:20

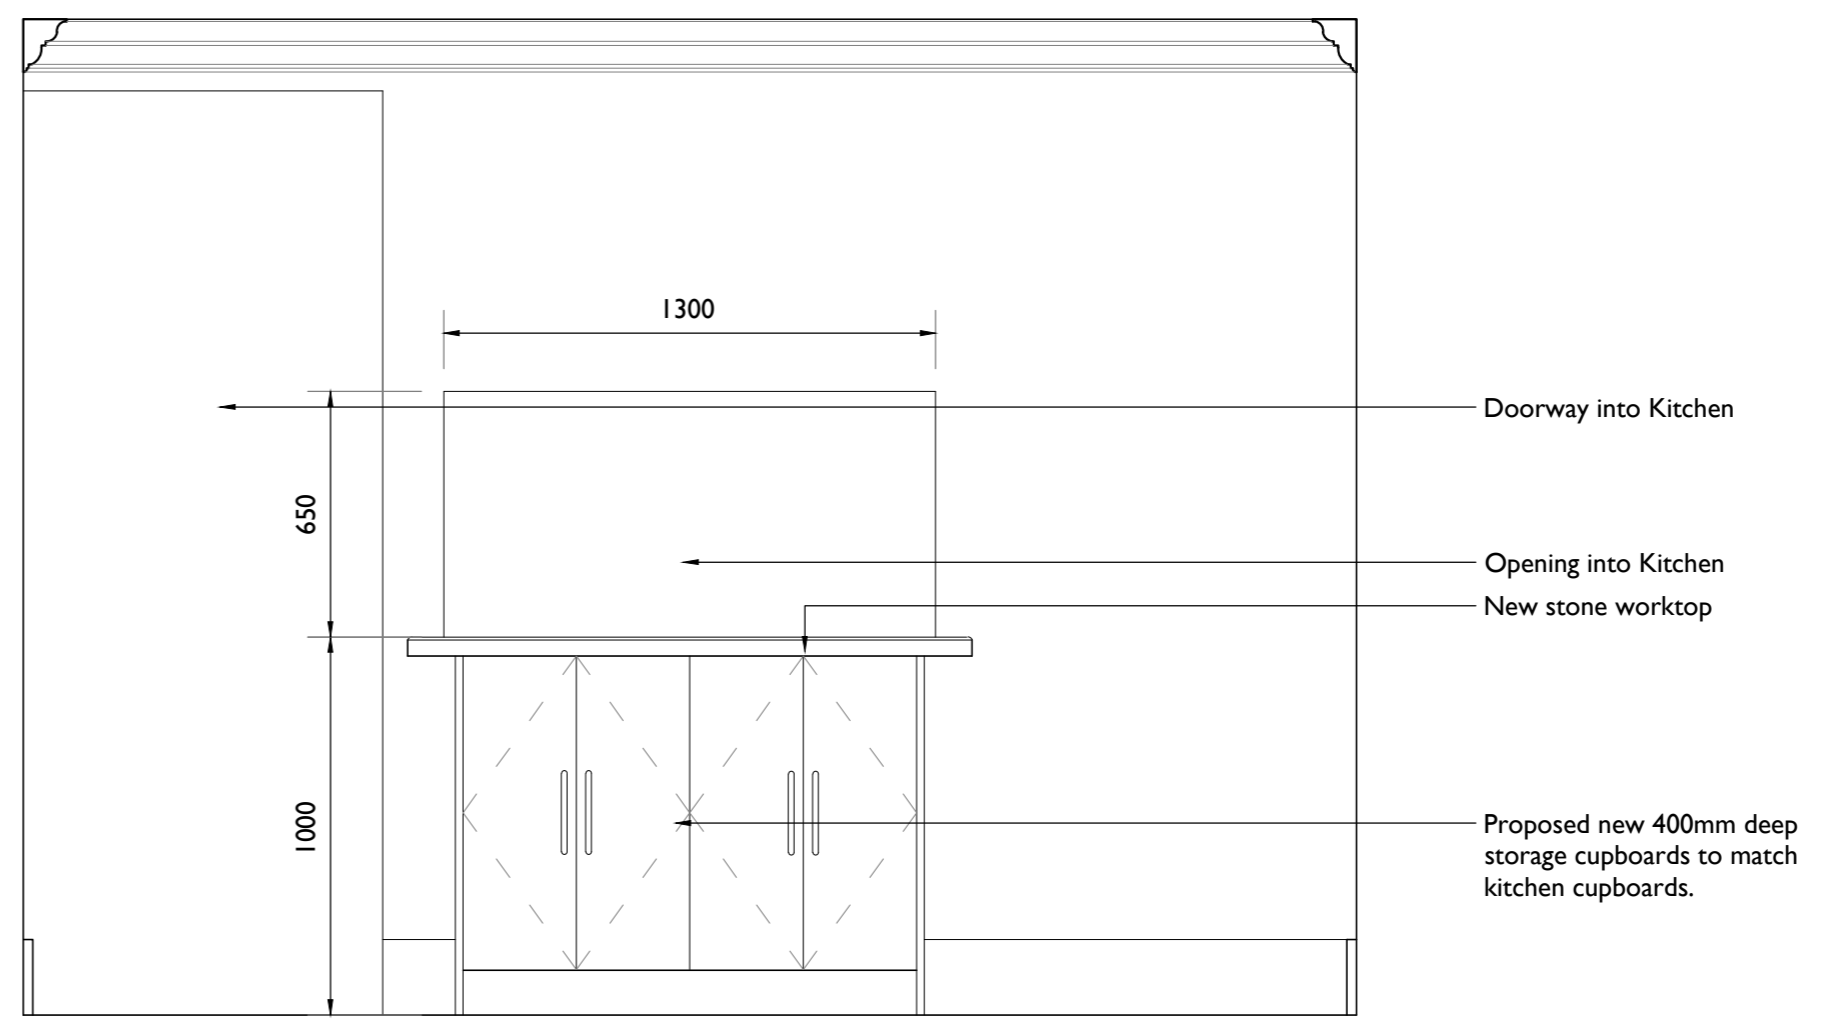

03 ELEVATION A - DINING ROOM WALL ELEVATION AS PROPOSED
202 1:20



Notes:
Drawings are based on survey data and may not accurately represent what is physically present.
Do not scale from this drawing. All dimensions are to be verified on site before proceeding with the work.
All dimensions are in millimeters unless noted otherwise.
Purcell shall be notified in writing of any discrepancies.

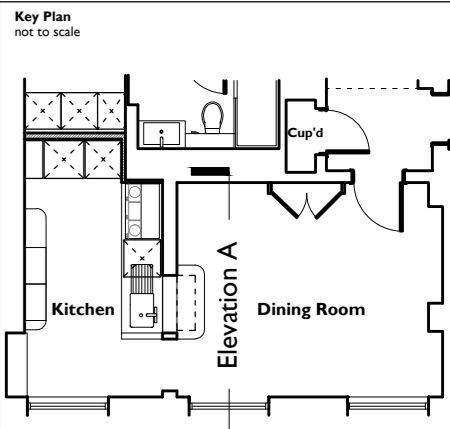

KEY

- Existing Structure
- Proposed infill structure
- Element or Structure to be carefully removed

Notes

- All M&E Services by Others

A	24/11/2014	CW	Amend drawings following comments from Camden	
First Issue 27 Oct 2014				
ISSUE	DATE	DRAWN	CHECKED	DESCRIPTION
CLIENT	Mr. David Khalastchi			
PROJECT	33 Cumberland Terrace Proposed Internal Alterations			
DRAWING TITLE	Proposed Kitchen Layout Plans and Elevations			
SIZE & SCALE	A2L As Shown			
DRAWING STATUS	ISSUED FOR LBC			
JOB NUMBER	235851			
DRAWING NO.	202			
REVISION	A			

