


★ **PRET A MANGER** ★ 67 TOTTENHAM COURT ROAD

item 1

INTERNALLY ILLUMINATED FASCIA SIGN
Featuring aluminium panel finish RAL 3004 with stainless steel letters and acrylic faces

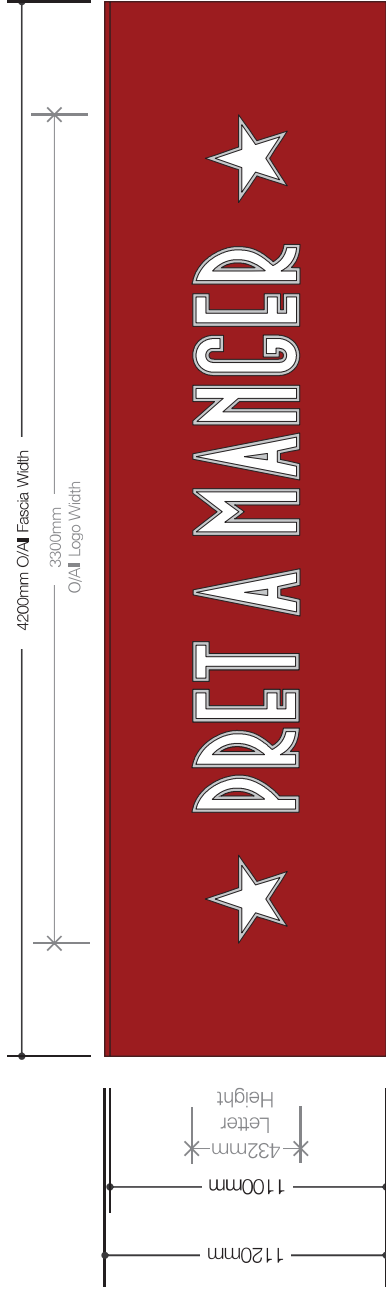

Existing Elevation



Proposed Elevation



67 TOTTENHAM COURT ROAD

16/09/14

Page 1.2

DRAWING SHOWN FOR VISUAL PURPOSES ONLY. ACTUAL SIGNAGE CONSTRUCTION (MANUFACTURE, MATERIALS & TECHNIQUES) MAY VARY TO THOSE SHOWN & ARE SUBJECT TO FINAL SITE CONDITIONS

Document Information

Client: **PRET A MANGER** ★
Address: 67 TOTTENHAM COURT RD
LONDON
W1T 2YE
Date: 16/09/14
Scale: 1:20@A3

Drawn By: **BARRY SULLIVAN**
Drawing Number: **99217**
Rev:

Revision Notes:
Note:
Drawn: Date:

Document Issue



! MAINS BOARD LOCATION IN THE CUPBOARD ON SHOP FLOOR OPPOSITE COUNTER


! SIGNAGE NOT TO CORPORATE LOCKDOWN DUE TO SIZE OF FASCIA



BLAZE STANDARD PAINT FINISH IS 60% SEM GLOSS. CLIENT TO ADVISE PRIOR TO APPROVAL IF ANY SPECIAL FINISHES ARE REQUIRED



THE COPYRIGHT OF THIS DRAWING IS OWNED BY BLAZE. NO PART OF THIS DRAWING IS TO BE REPRODUCED OR USED IN ANY MANNER WITHOUT THE WRITTEN PERMISSION OF OTHER PERSONS OR TO BE USED FOR MANUFACTURING PURPOSES WITHOUT PERMISSION.

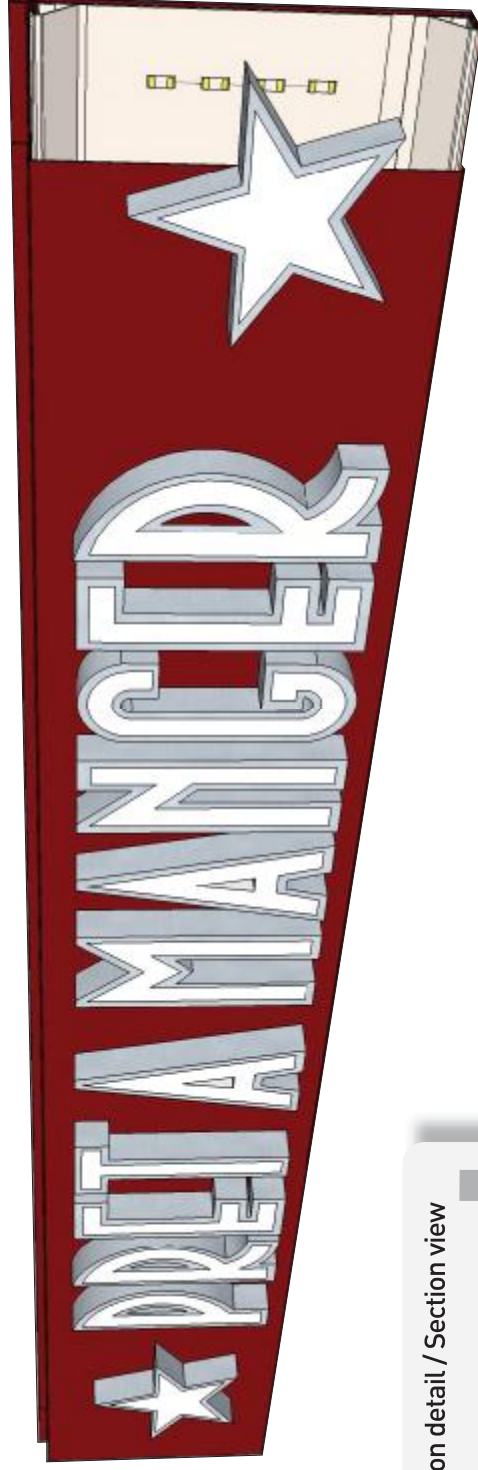

Construction detail / Section view

