



A | B | C | D | E | F | G | H

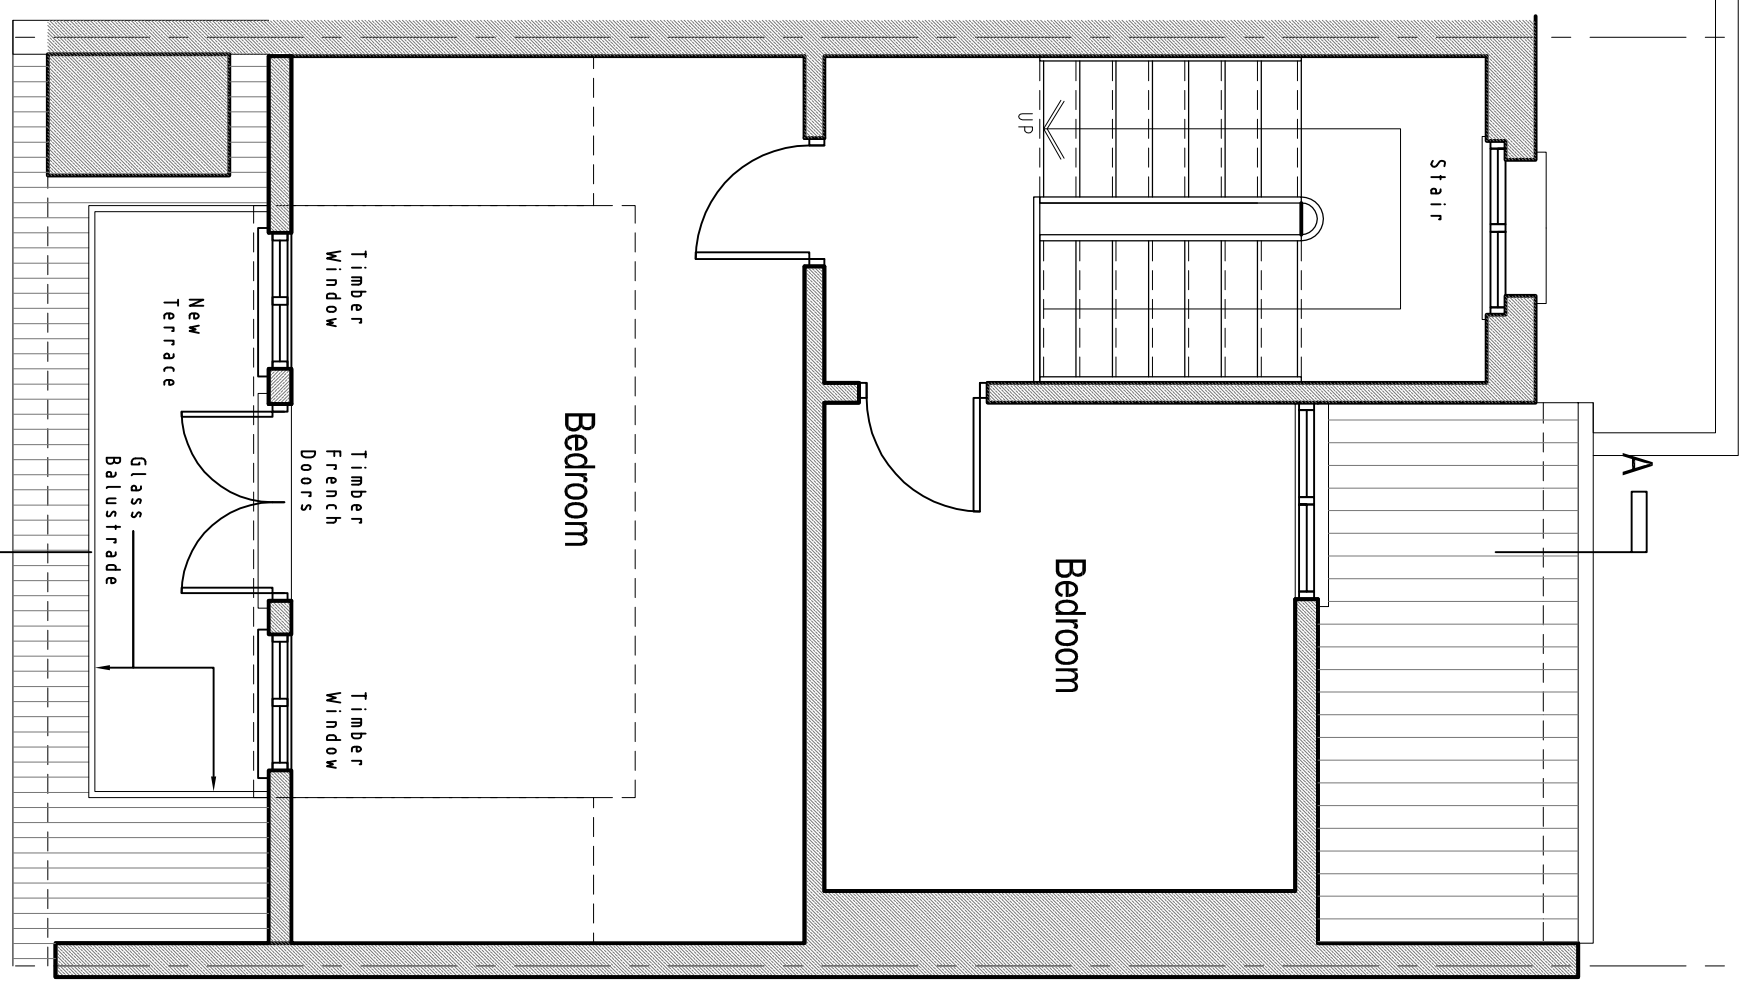

**4A**  
**PROPOSED LOFT PLAN**  
 SCALE 1:50

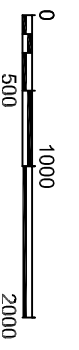

<p><b>P&amp;P ARCHITECTS</b>          TEL: 0207 267 6909</p>		<p><b>Client</b>          Paul Rohan</p>		<p><b>Drawing Title</b>          Proposed Loft Plan</p>		<p><b>Project Number</b> 14/0137  <b>Scale</b> 1:50 @A3  <b>Date</b> 03/09/14  <b>Revised</b> 25/11/14</p>		<p><b>Drawing Number</b> 14-137-02  <b>Rev.</b> A</p>	
<p><b>Project Title</b>          Roof Terrace Flat 3,          41 Lady Margaret Road,          London, NW5 2NH</p>		<p><b>Rev. Date</b> A 25/11/14  <b>Description</b> Issued for Information  <b>Rev. By</b> NP  <b>Old By</b> -</p>		<p><b>Status</b> -</p>					