


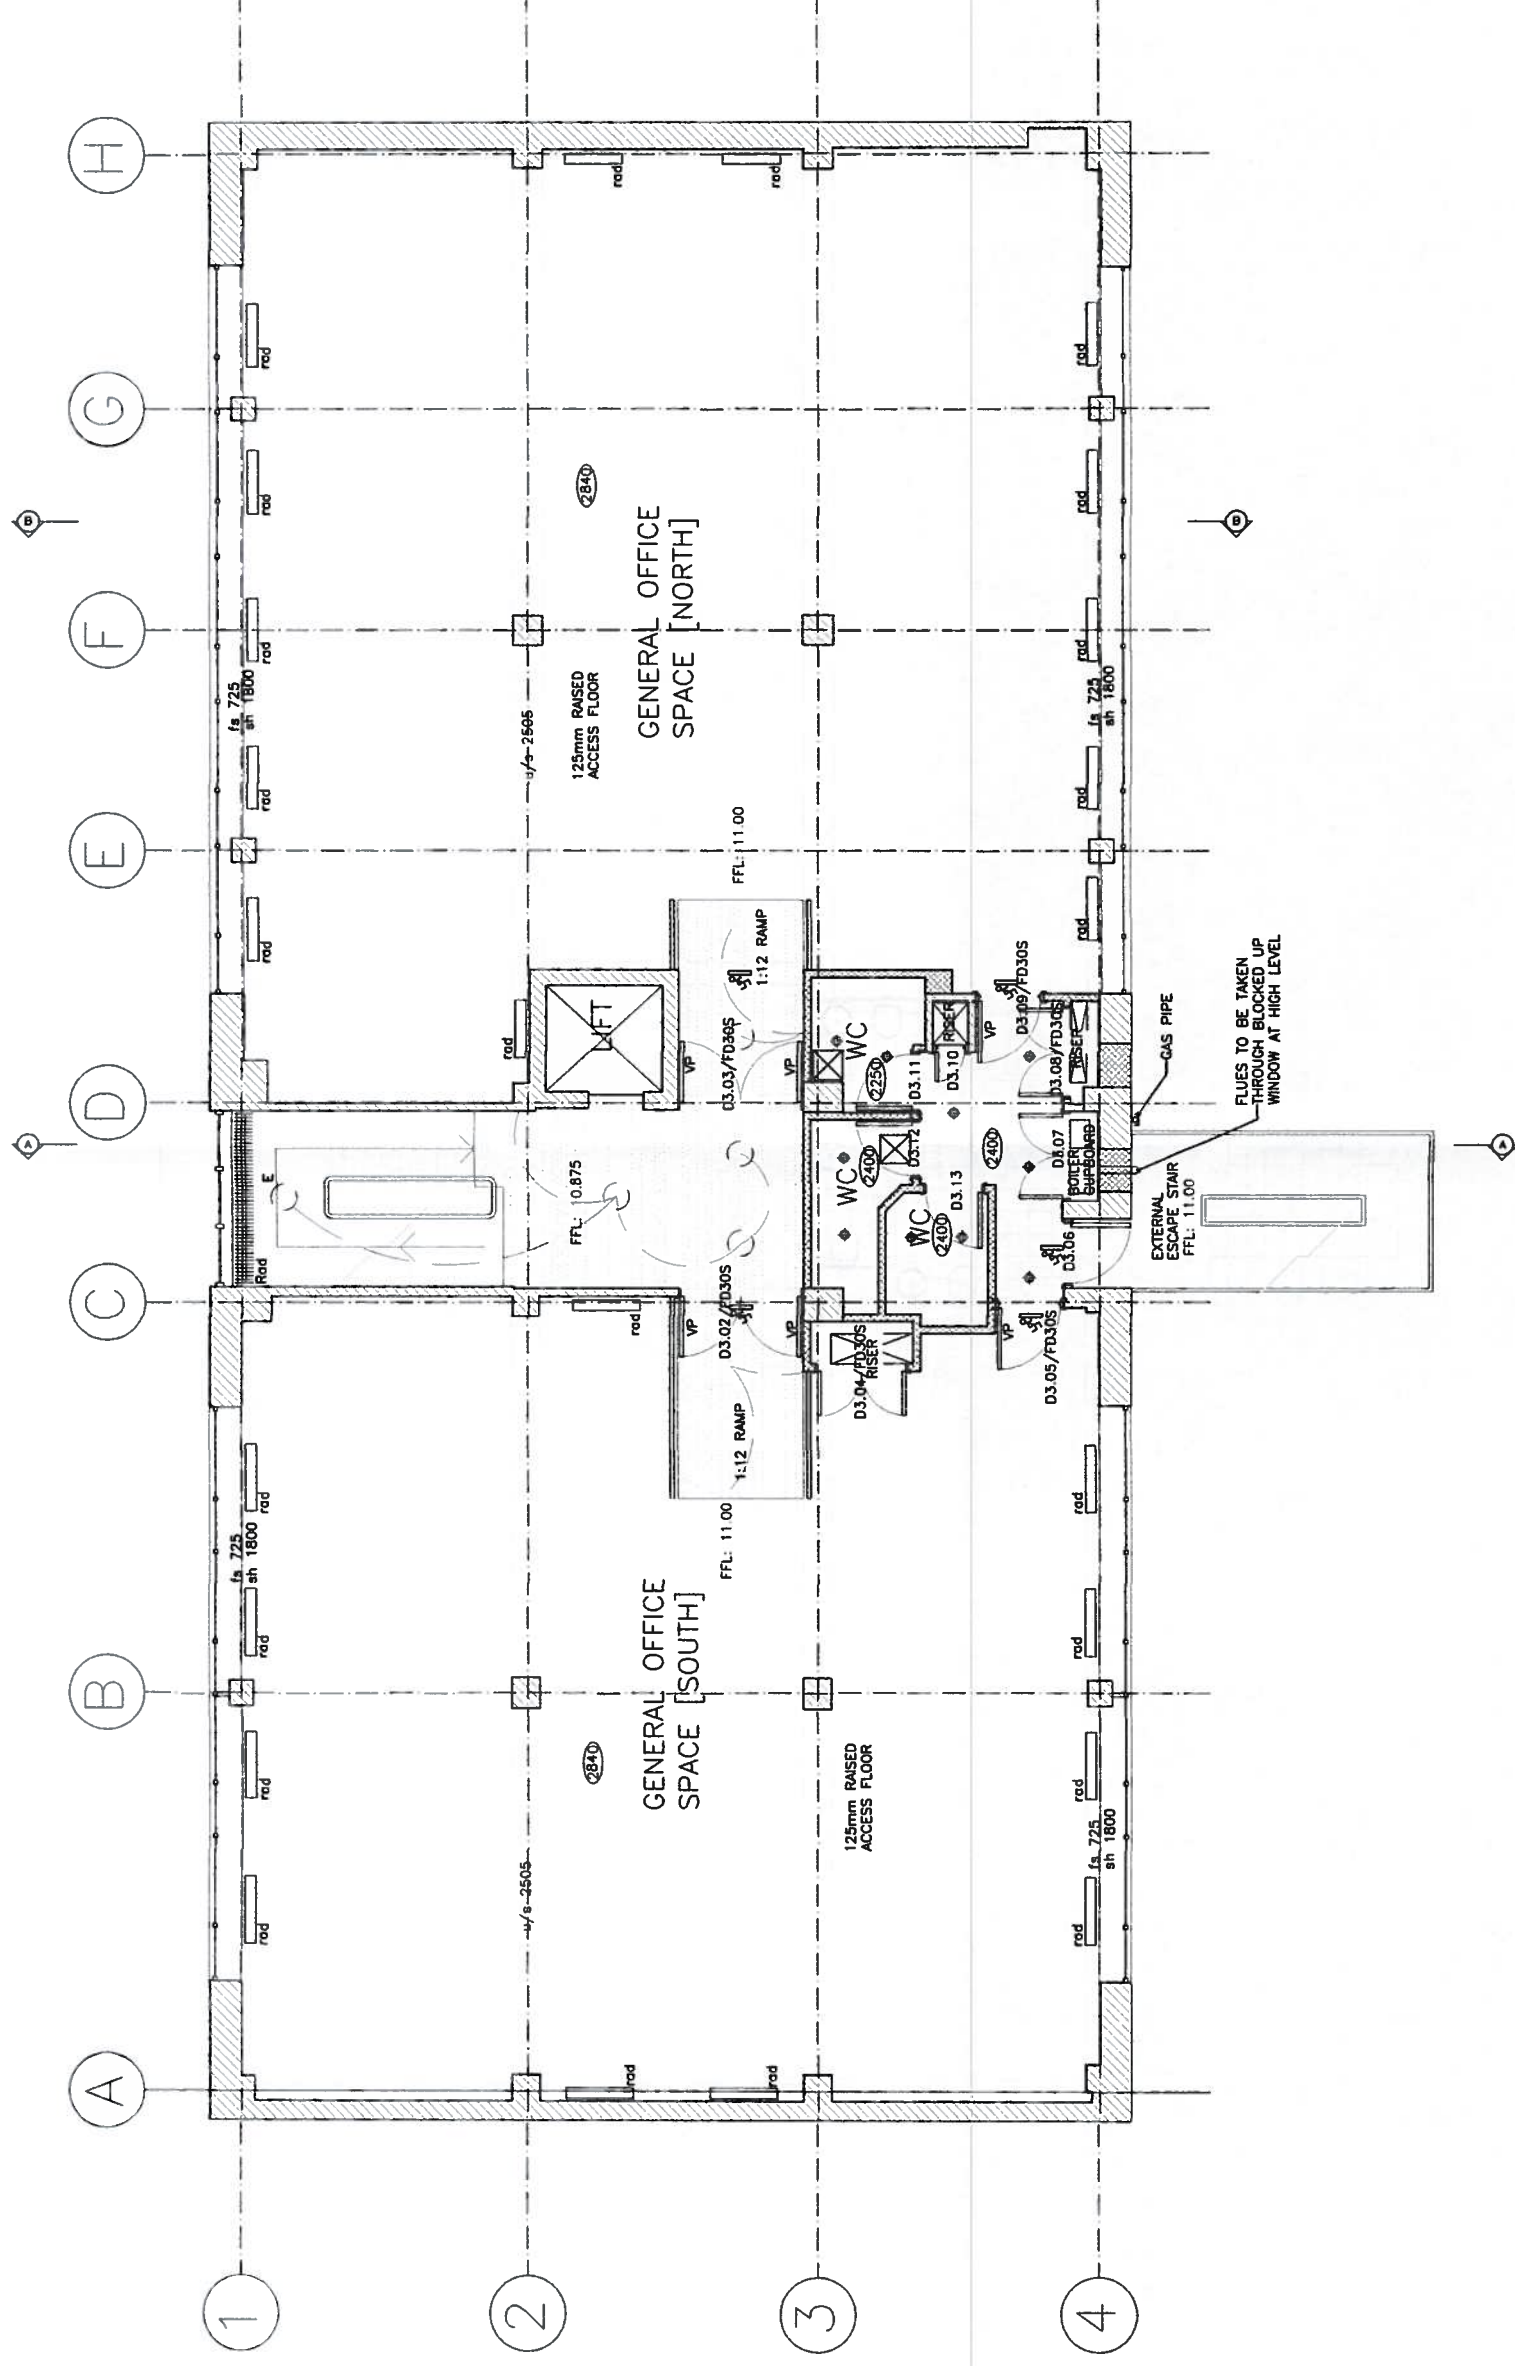

THIRD FLOOR PLAN

NO.	DATE	DESCRIPTION	BY	CHECKED
1	20.03.14	PLAN RE-LABELLED		

8-12 CAMDEN HIGH STREET
 THIRD FLOOR PLAN - EXISTING
 1:500A1
 JUNE 2014
 E103
 A