
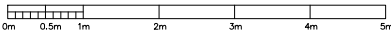
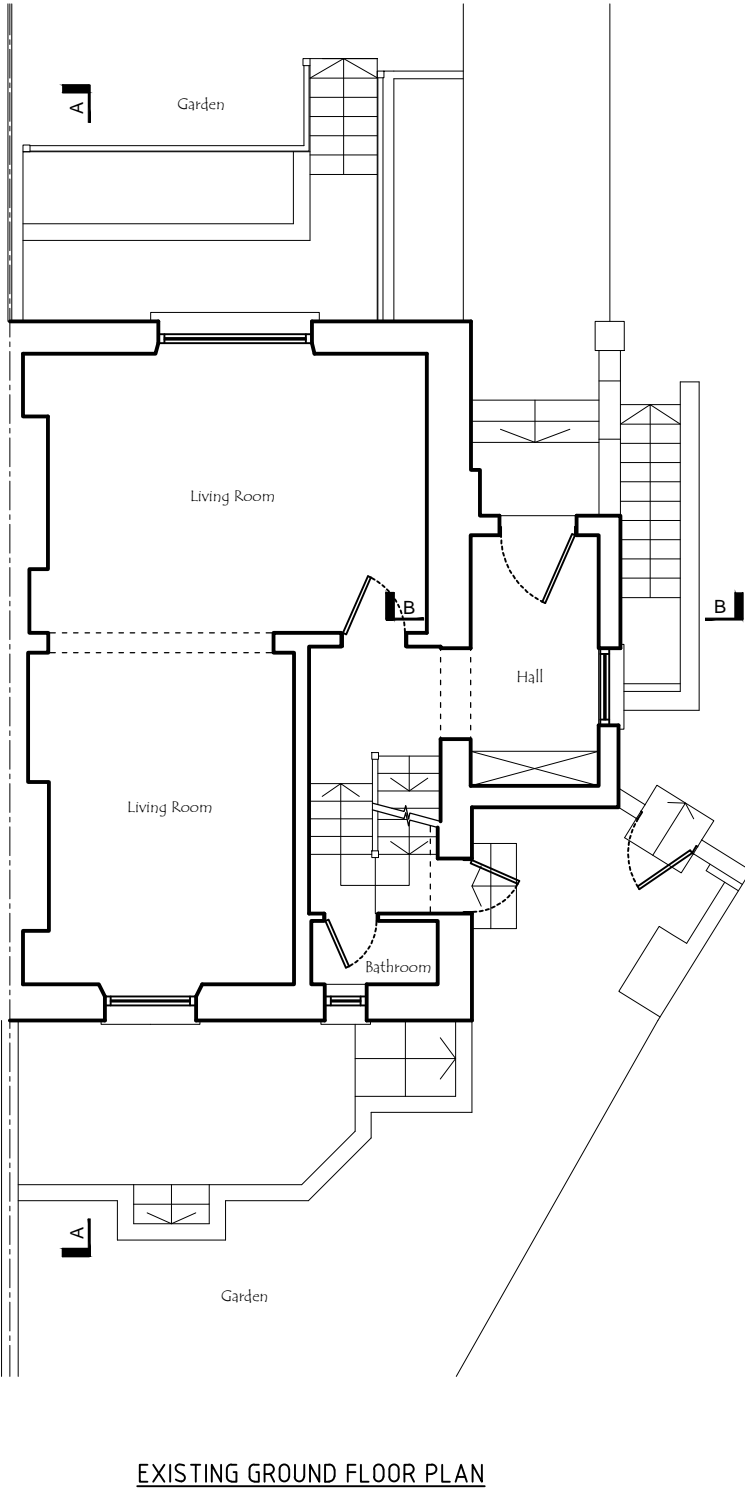


- NOTES:
- DO NOT SCALE FROM THIS DRAWING.
 - THIS DRAWING IS PREPARED FOR PLANNING PURPOSES ONLY AND NOT INTENDED FOR ANY OTHER USE.
 - ALL DIMENSIONS ARE IN MILLIMETERS UNLESS STATED OTHERWISE.
 - DIMENSIONS TO BE CHECKED ON SITE AND ANY ERRORS OR DISCREPANCIES DISCOVERED SHALL BE REPORTED TO THE 'MG' BEFORE THE WORK IS PUT IN HAND.
 - THIS DRAWING IS TO BE READ IN CONJUNCTION WITH ALL OTHER RELEVANT DOCUMENTS.

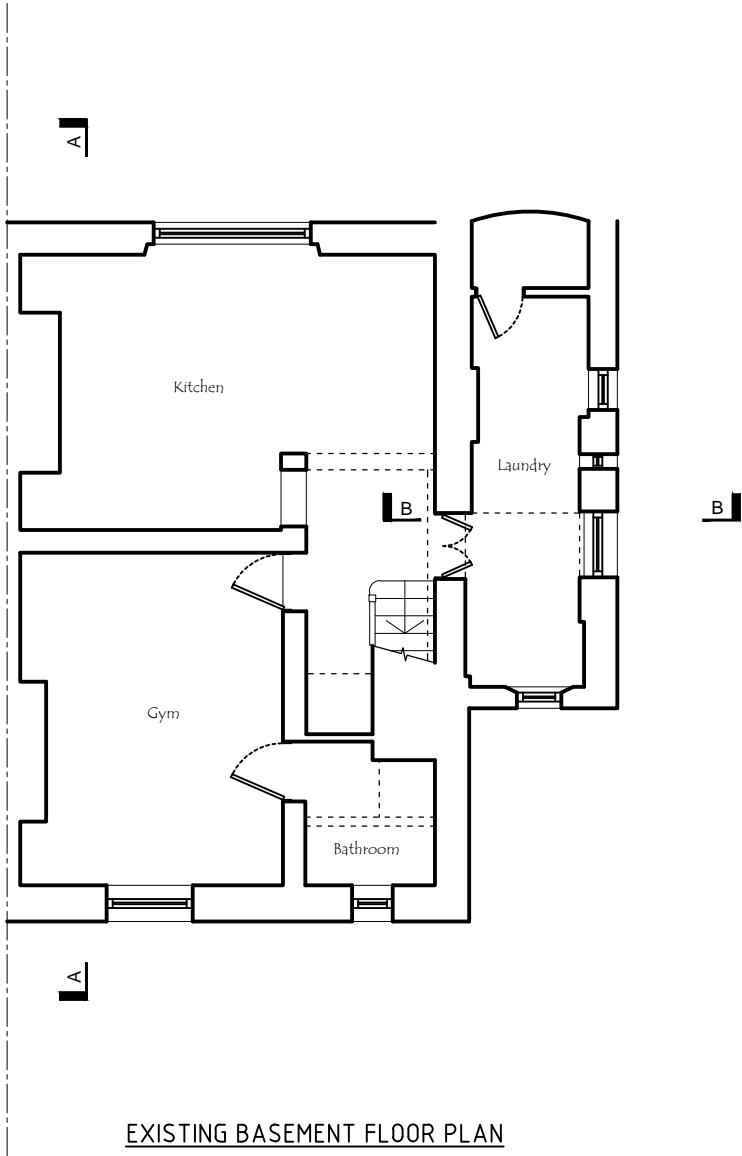

rev.	date	drawn	chk
drawing status			
SURVEY			
STRUCTURAL ENGINEERS MARTIN GUSTYN AND ASSOCIATES LTD. 108 COOMBE ROAD LONDON W4 2HR M: 07878466575 E-MAIL: MARTIN.GUSTYN@GMAIL.COM			
project 8 PRIORY ROAD LONDON NW6 4SG			
title EXISTING PLANS			
scale 1:100 @A3	date NOV 2014	drawn DG	checked MG
job no. 14074	drg.no. E001	rev.	