


**SITE LOCATION PLAN
AREA 2 HA
SCALE 1:1250 on A4
CENTRE COORDINATES: 525593, 183794**

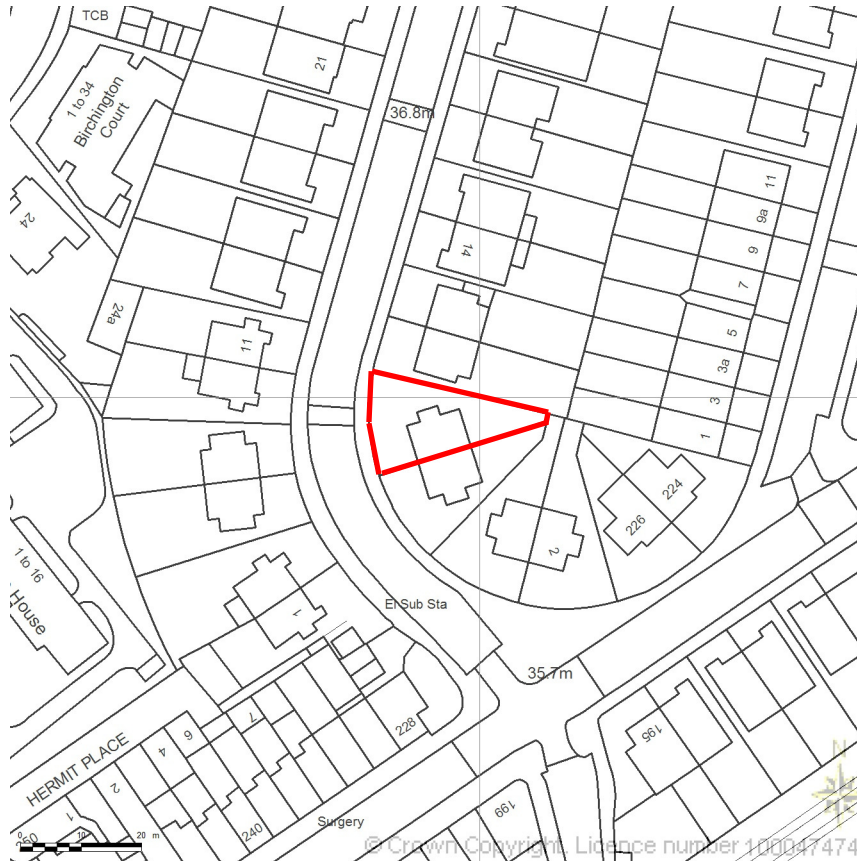

Supplied by Streetwise Maps Ltd
www.streetwise.net
Licence No: 100047474

PROJECT: 8 PRIORY ROAD, LONDON NW6
TITLE: OS LOCATION MAP
JOB NO. 14074
DRG. NO. E010