


GENERAL NOTES
 All setting out must be checked on site. All levels must be checked on site and refer to Ordnance Datum Newlyn unless alternative Datum given. All dimensions must be checked on site. This drawing must not be scaled. This drawing must be read in conjunction with the relevant specification clauses. This drawing must not be used for land transfer purposes. Areas calculated in accordance with RICS Code of Measuring Practice. This drawing must not be used on site unless issued for construction.

Status: P=Feasibility/Planning T=Tender C=Construction

© 2014 Ben Jones Architects Limited

File Ref: 0556-Plans & Elevs-EB

P1 PLANNING ISSUE 21.10.14

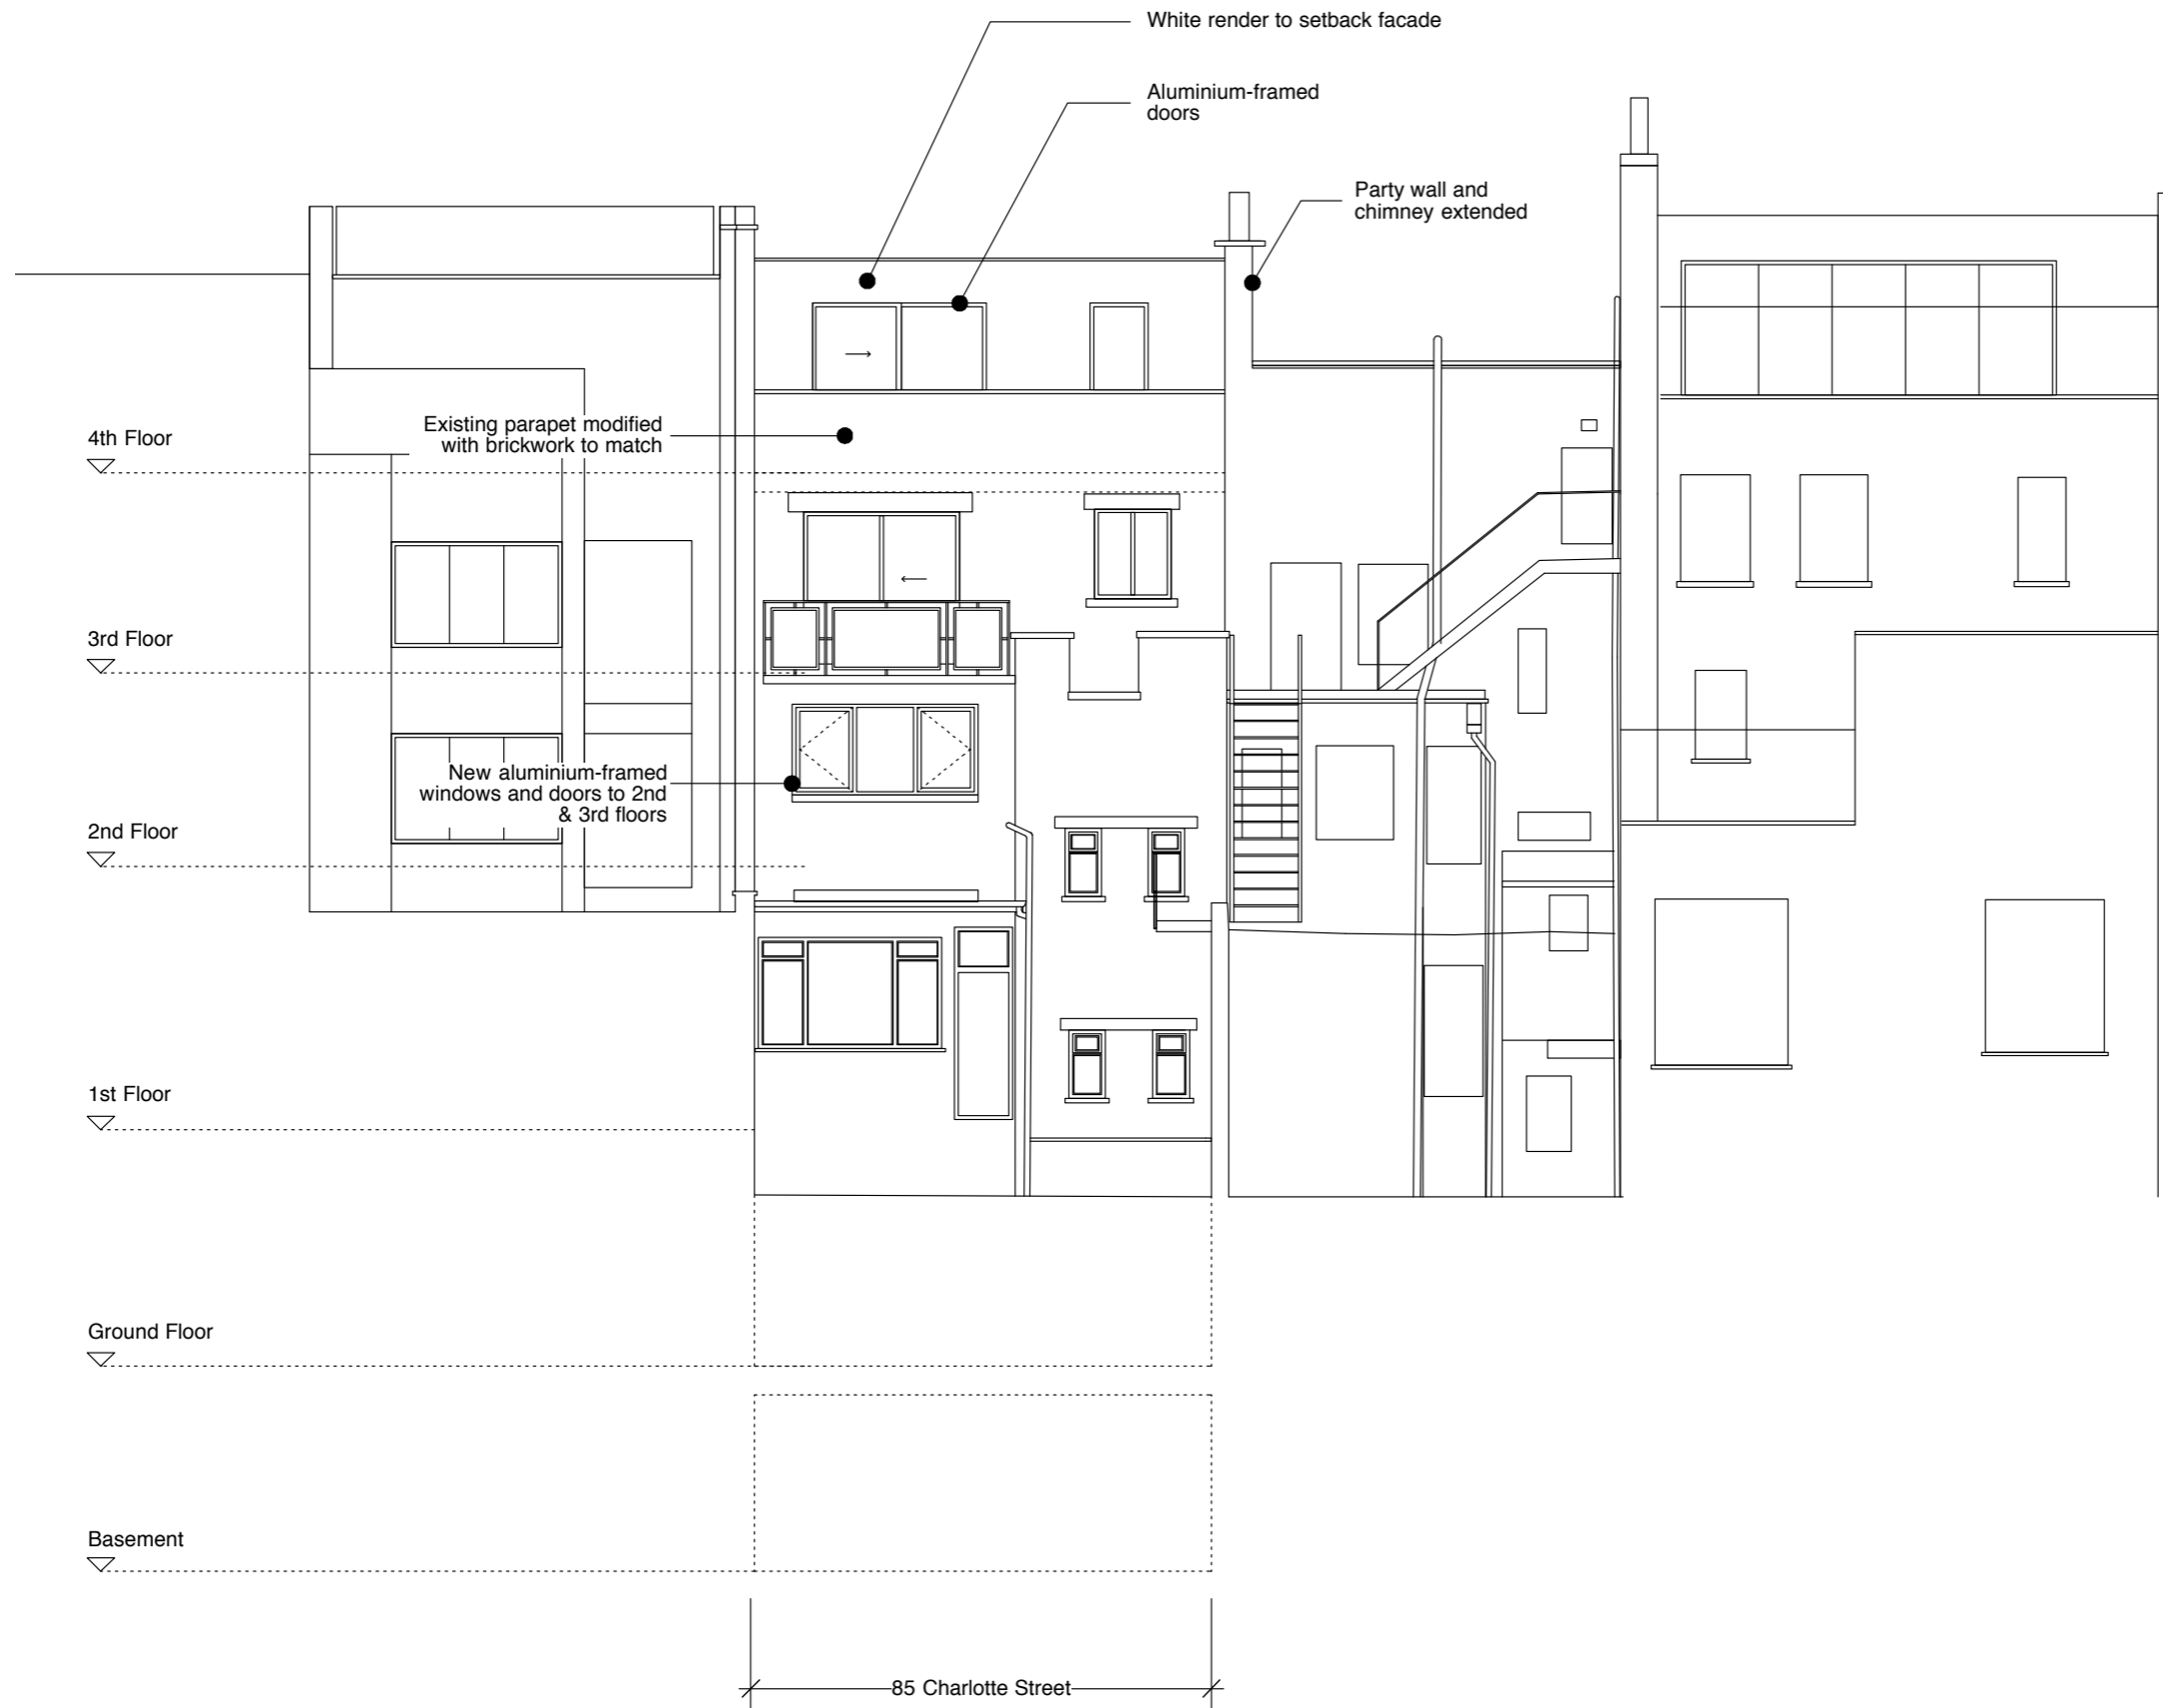

Chalfords Ltd

85 Charlotte Street,
 London W1T 4PS

Proposed Rear Elevation

1:100 @A3

October 2014

0556-PR-04

P1

47 Priory Street
 Lewes
 BN7 1HJ

T 01273 475526 | 07977 564537
 W benjonesarchitects.co.uk
 E mail@benjonesarchitects.co.uk

**BEN
 JONES
 ARCHITECTS**