


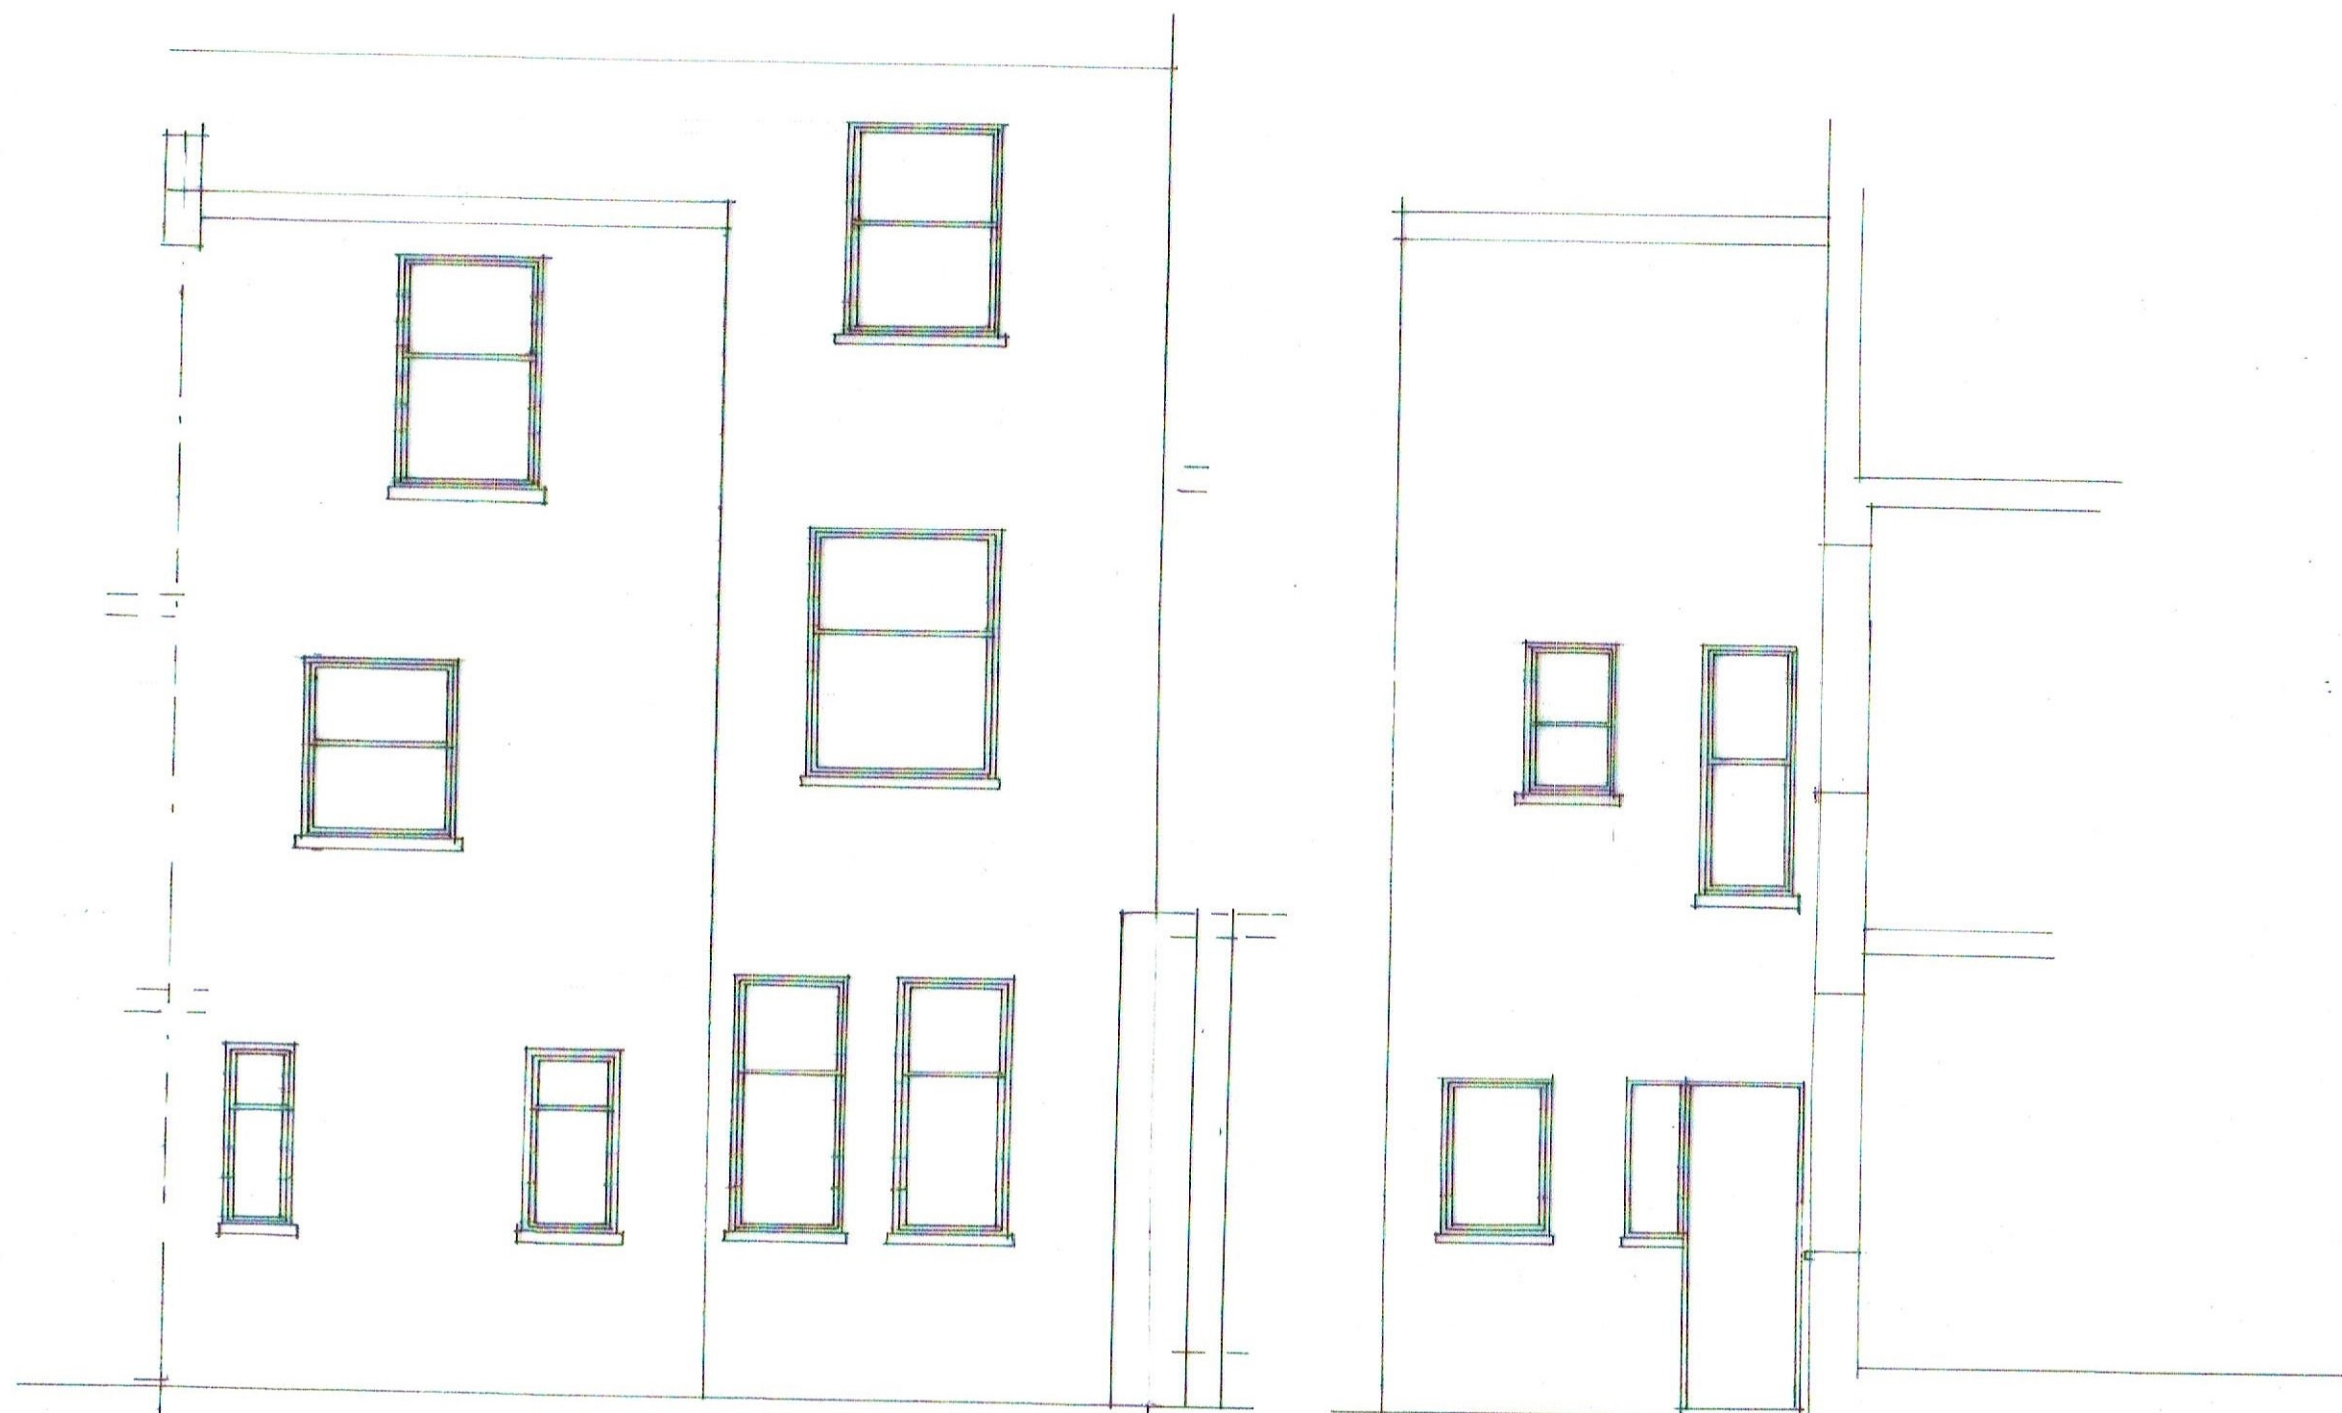

CAROLYN SQUIRE
DIP ARCH RIBA
122 CHURCH WALK
LONDON N16 8QW
TEL 020 7254 0624
FAX 020 7503 9769

JOB No: 1462/2
DATE: NOV 12
SCALE: 1:50 @ A3

PROJECT: 1ST MICHAELS TERRACE
SOUTH GROVE, NG
DRAWING: EXISTING REAR + SIDE
ELEVATIONS

