


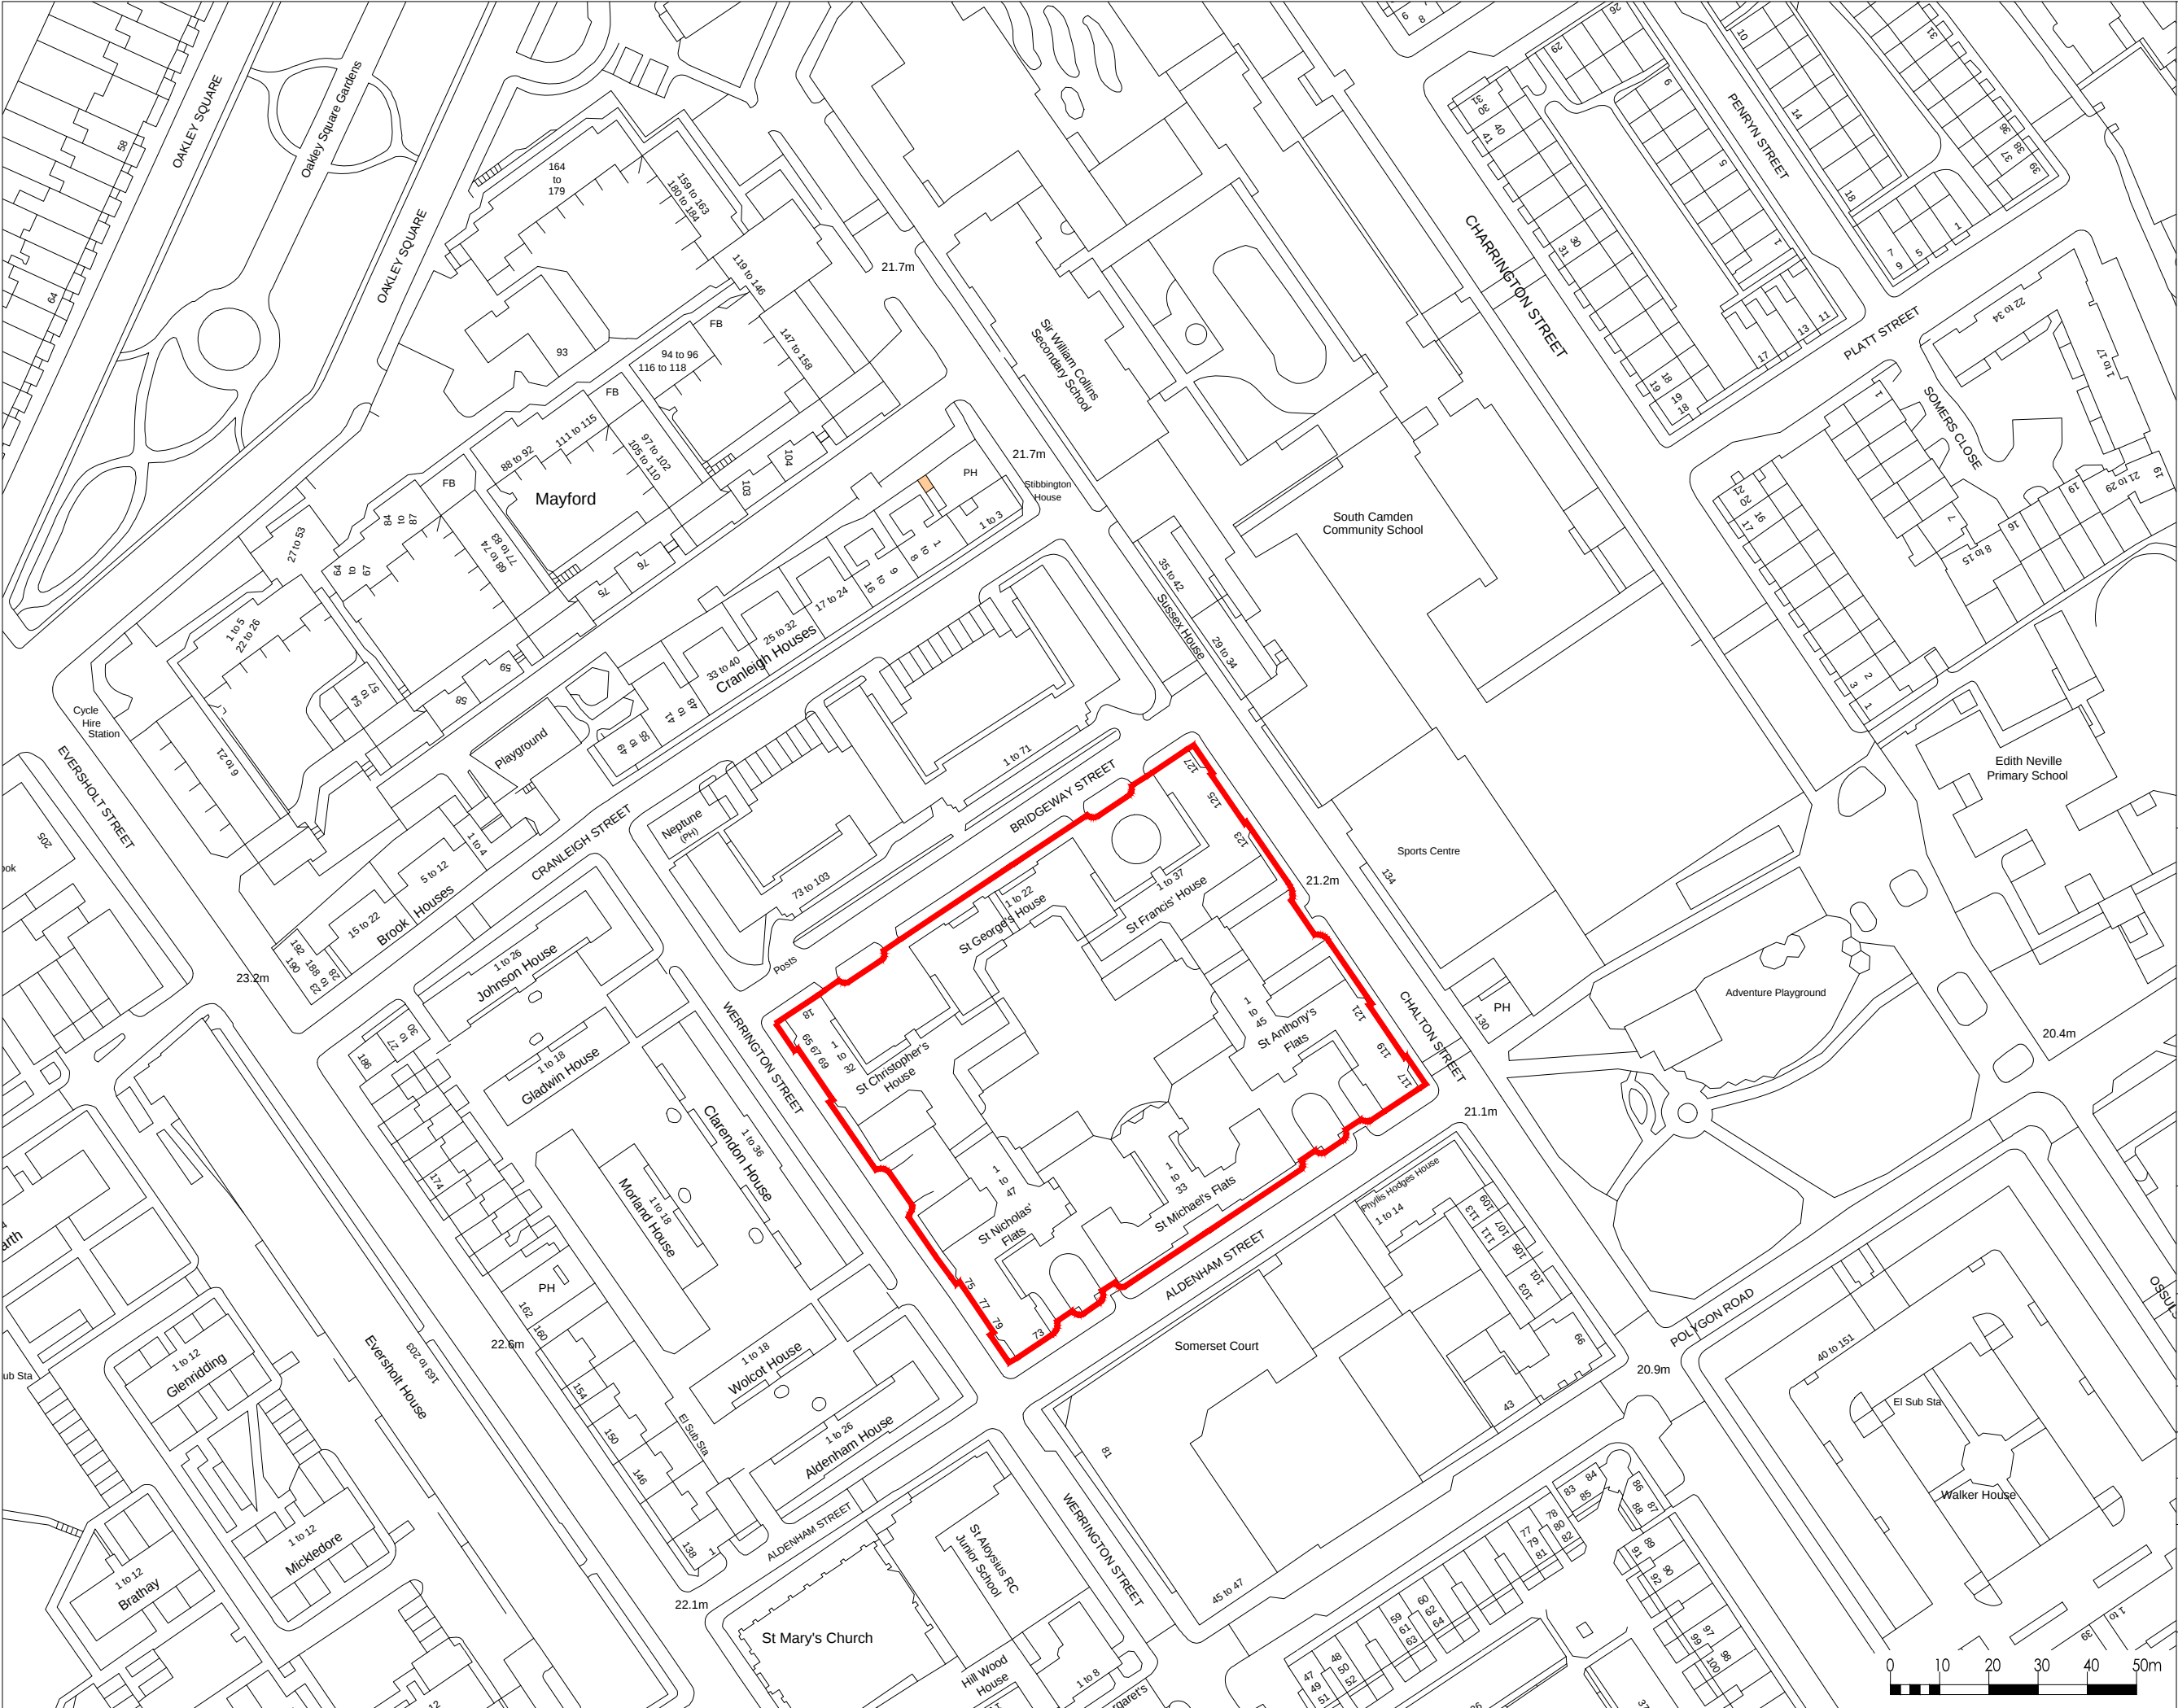

Amendments

*

LICENCE NUMBER 100020449

DO NOT SCALE FOR CONSTRUCTION

brodie
plant
goddard

BUILDING SURVEYING

ARCHITECTURE

PROJECT MANAGEMENT

QUANTITY SURVEYING

HOLMBURY HOUSE

DORKING BUSINESS PARK

STATION ROAD DORKING

SURREY RH4 1HJ

T 01306 887070

F 01306 876716

admin@bpg.co.uk

www.bpg.co.uk

PROJECT

SIDNEY ESTATE

CLIENT

ORIGIN HOUSING

DRAWN

LJ

SCALE

1:1250@A3

DATE

NOVEMBER 2014

CHECKED

RM

FOR

PLANNING

TITLE

SITE LOCATION
PLAN

DRAWING NO.

3629/PL00

REV

*