

A
ALDENHAM STREET -
ST NICHOLAS FLATS /
ST MICHAELS FLATS



EXISTING



PROPOSED

B
ALDENHAM STREET -
ST ANTHONYS FLATS /
ST MICHAELS FLATS



EXISTING



PROPOSED

C
CHALTON STREET -
ST ANTHONYS FLATS



EXISTING



PROPOSED

D
BRIDGEWAY STREET -
ST FRANCIS HOUSE



EXISTING



PROPOSED

E
BRIDGEWAY STREET -
ST CHRISTOPHER'S HOUSE



EXISTING



PROPOSED

F
WERRINGTON STREET -
ST NICHOLAS FLATS




EXISTING




PROPOSED

KEY PLAN:

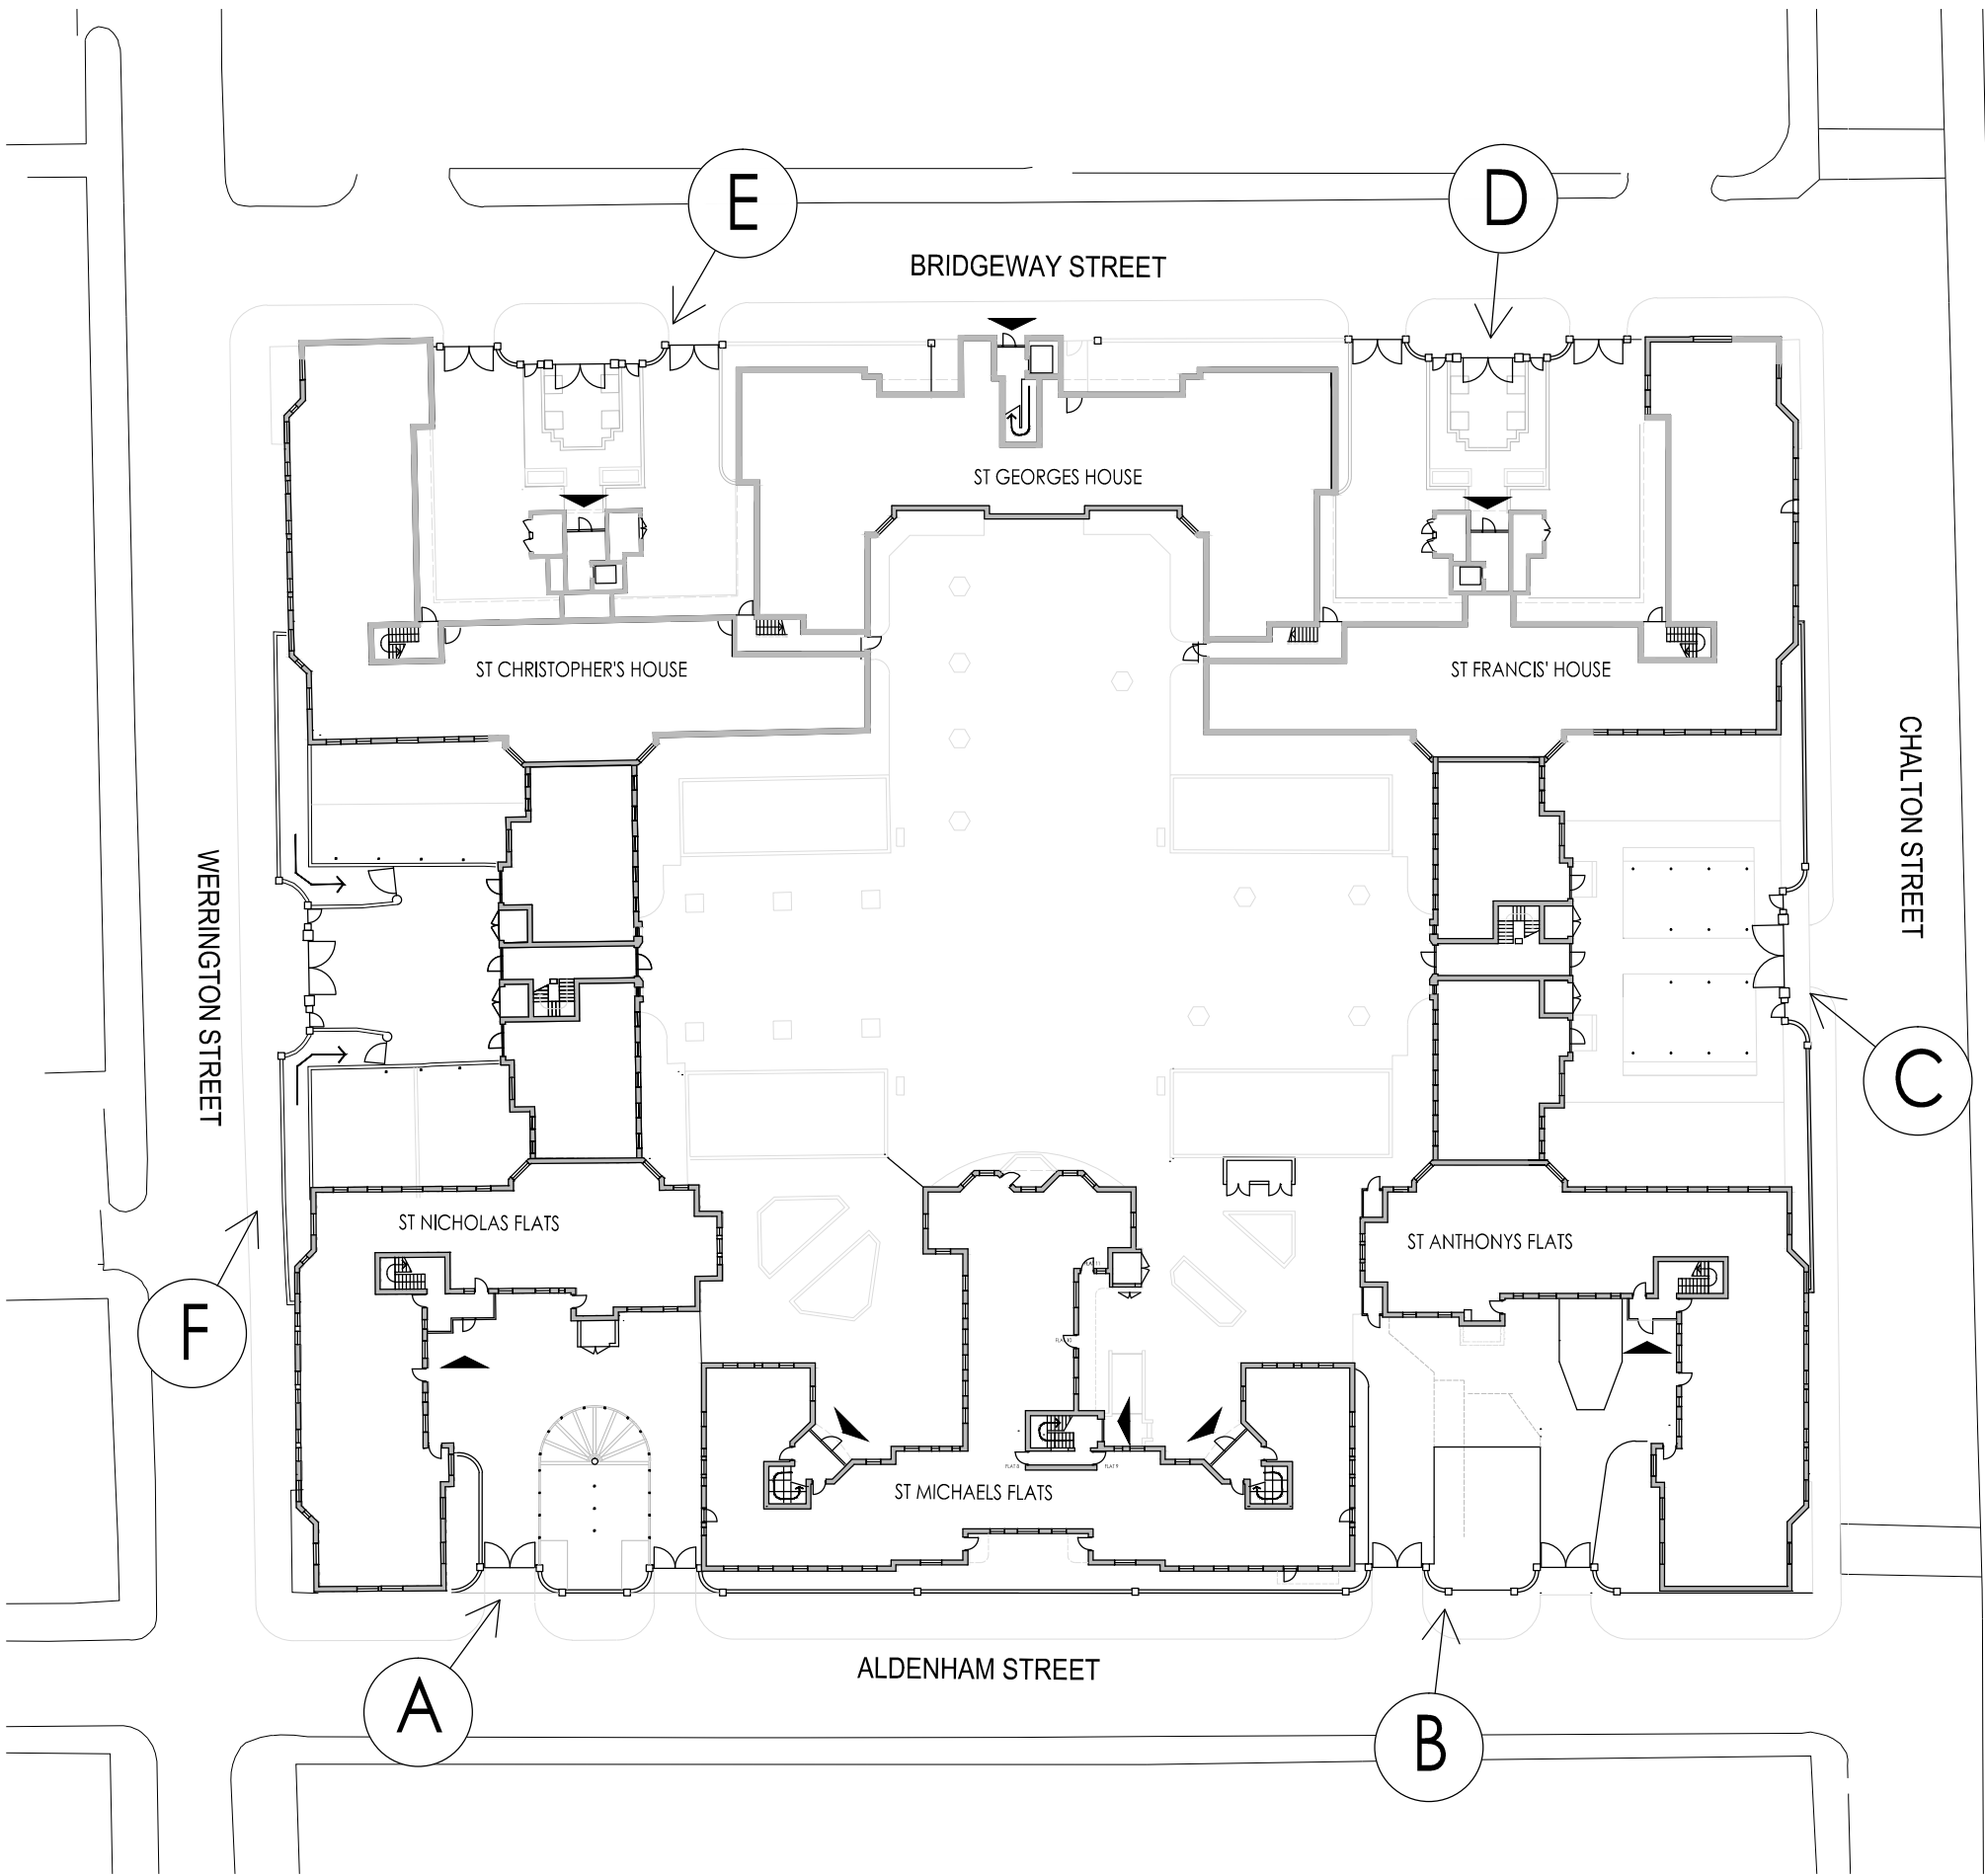

Amendments

*

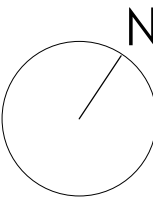

DO NOT SCALE FOR CONSTRUCTION

brodie
plant
goddard

BUILDING SURVEYING
ARCHITECTURE
PROJECT MANAGEMENT
QUANTITY SURVEYING

HOLMBURY HOUSE
DORKING BUSINESS PARK
STATION ROAD DORKING
SURREY RH4 1HJ

T 01306 887070
F 01306 876716
admin@bpg.co.uk
www.bpg.co.uk

PROJECT

SIDNEY ESTATE

CLIENT

ORIGIN HOUSING

DATE
NOVEMBER 2014

DRAWN
LJ
CHECKED
RM

SCALE
NTS@ A1
FOR
PLANNING

TITLE
EXISTING & PROPOSED FENCING
- INDICATIVE PHOTO VISUALS

DRAWING NO.
3629/PL05

REV
*