

Client:

Andrew and Caroline

Site:

7 Boscastle Road NW5 1EE

Drawing Title:

north side elevation as existing

Drawing No:

009

Rev:


Scale

1:50 @ A3

Date:

12.10.2014

NB all dimensions to be verified on site at above site address prior to any work being carried out, no dimensions to be taken from this drawing.

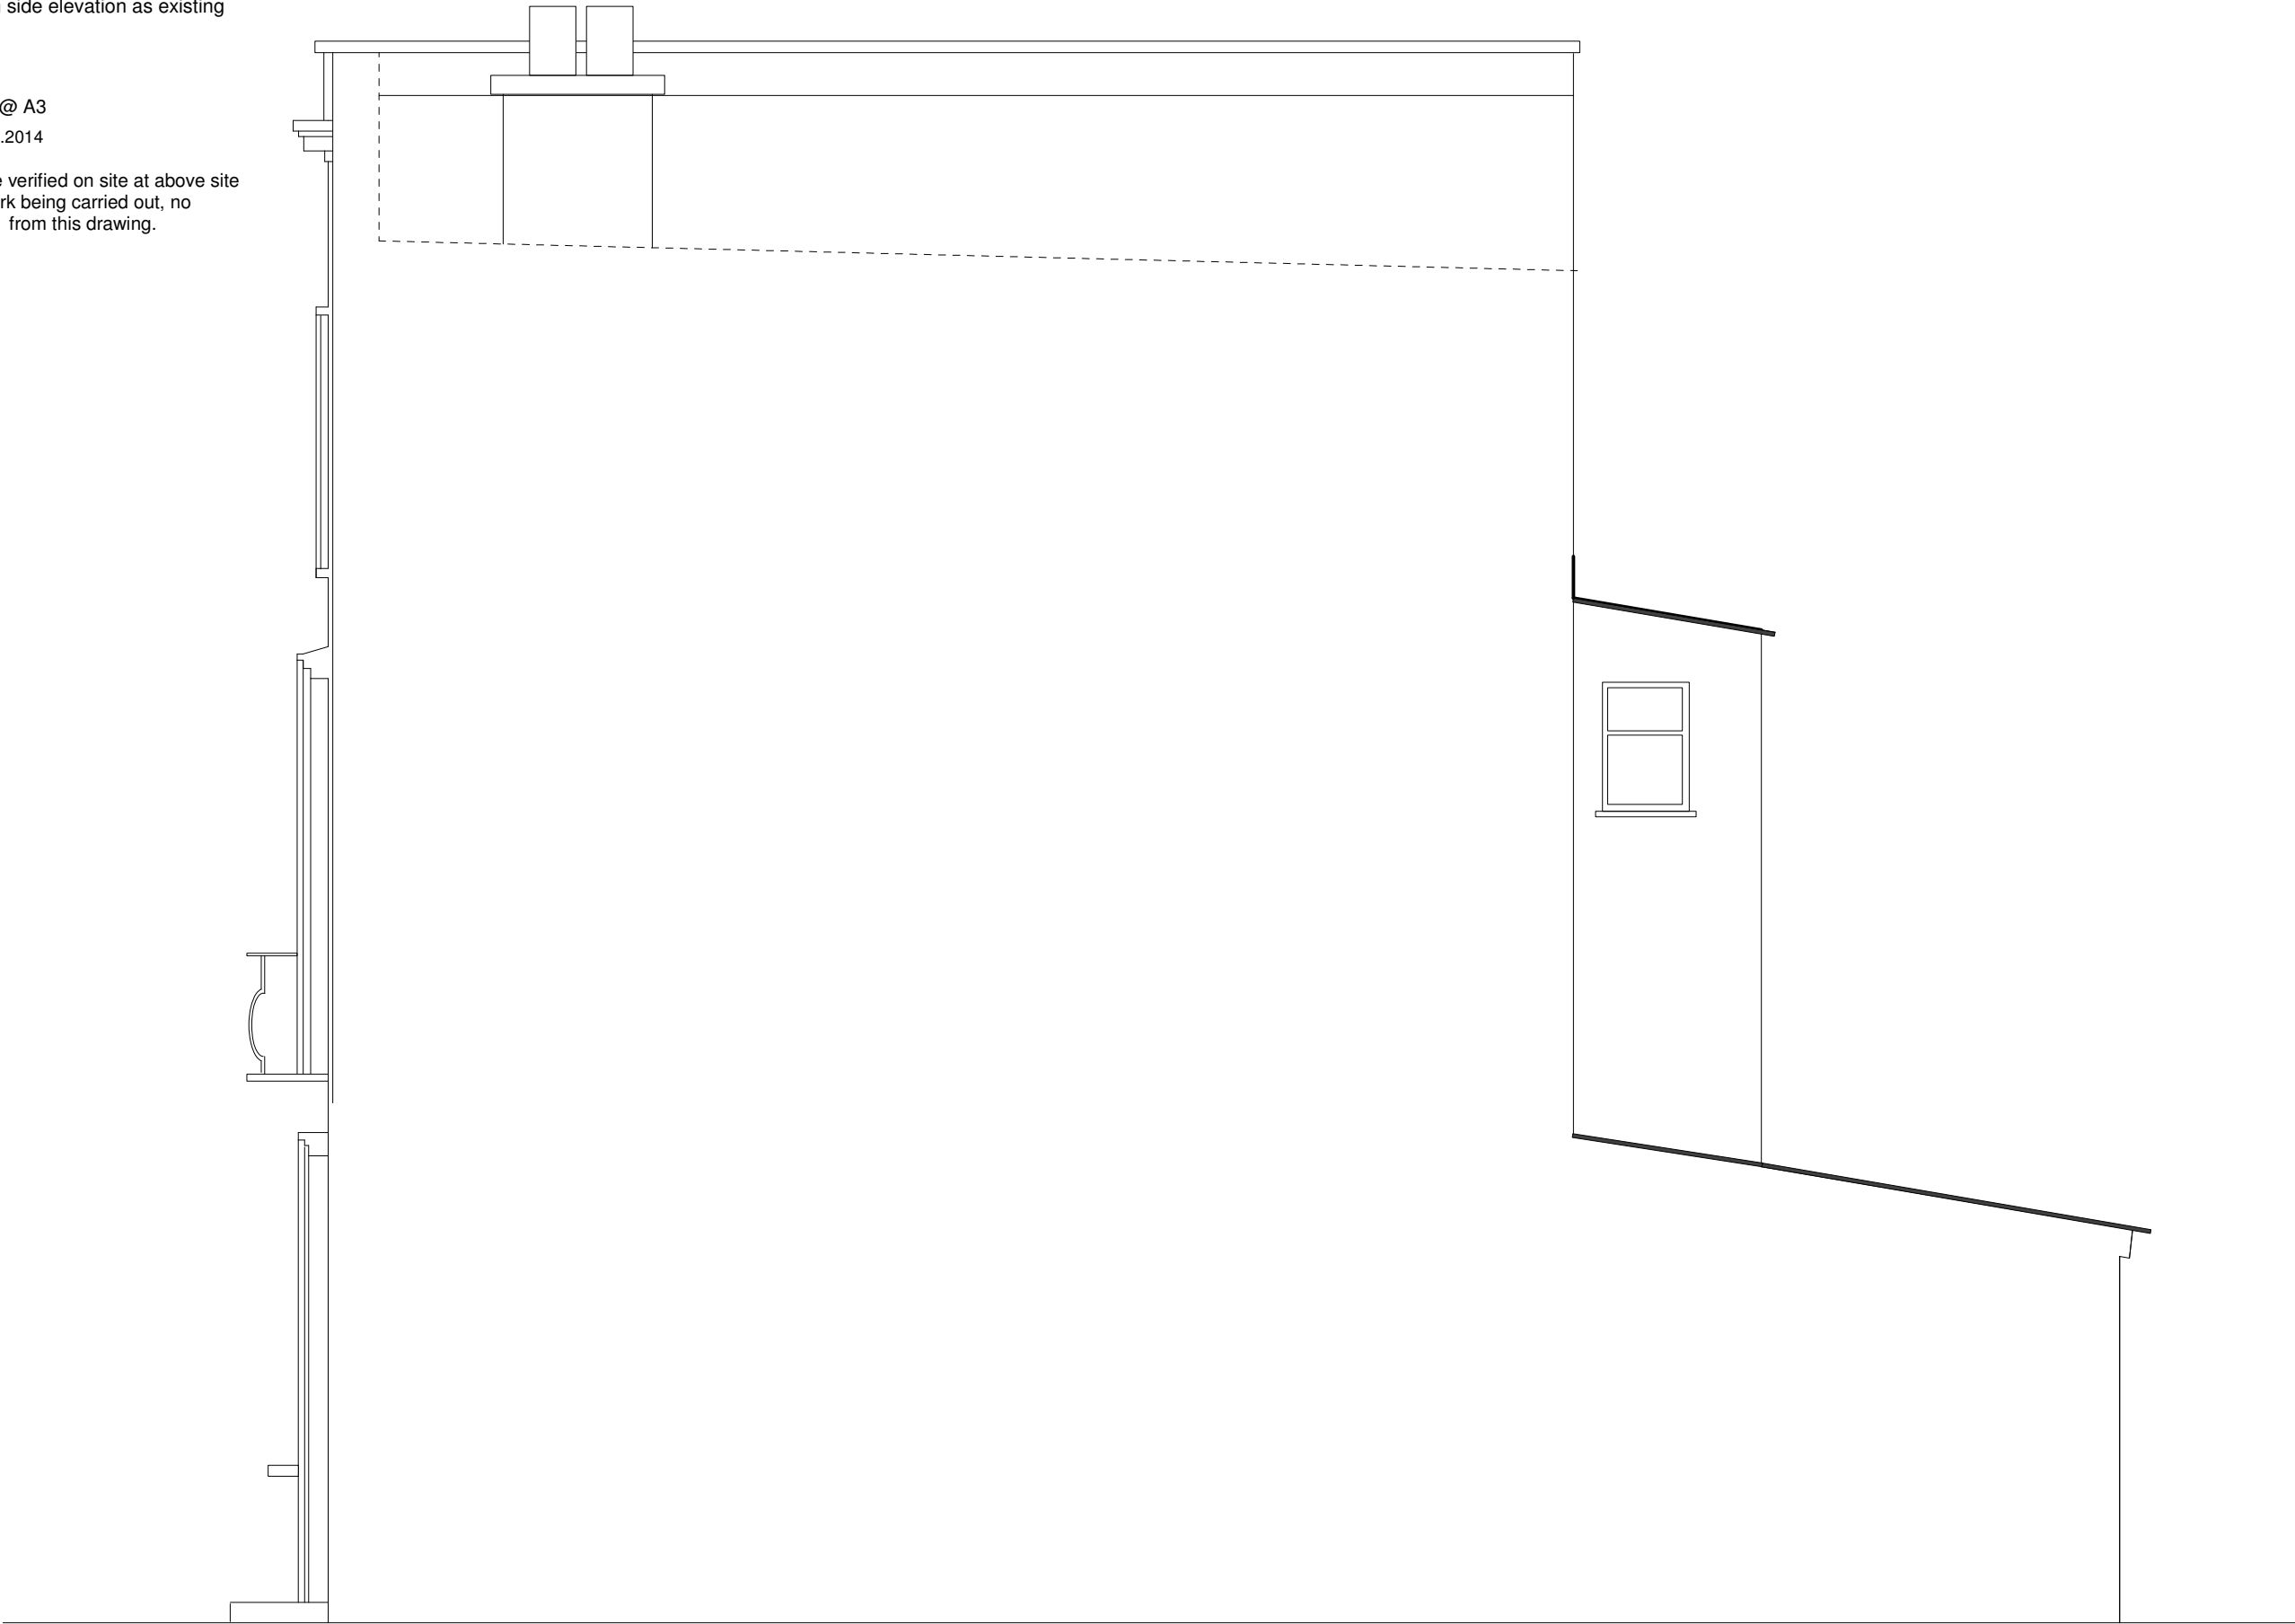

north side elevation as existing