



ARTISTS STUDIO - 135 ARLINGTON ROAD
DR9 001

1 SITE PLAN
SCALE 1:1250

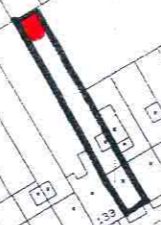


24.11.14

ARTISTS STUDIO - 135 ARLINGTON ROAD
DRG 002

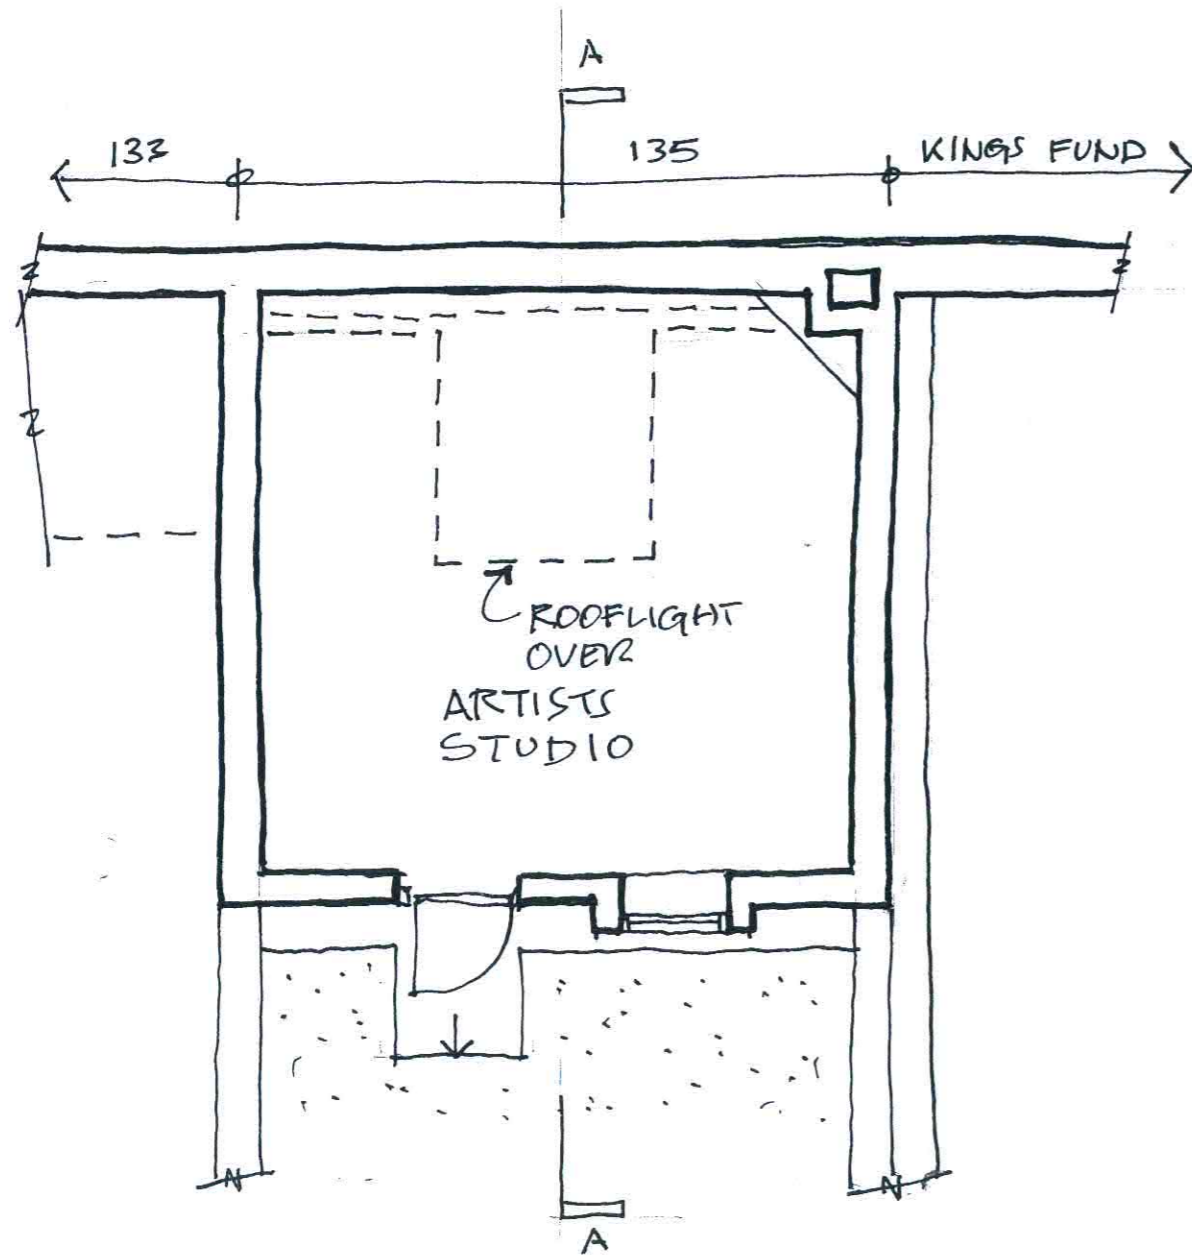


1 EXISTING FLOOR PLAN
SCALE 1:50

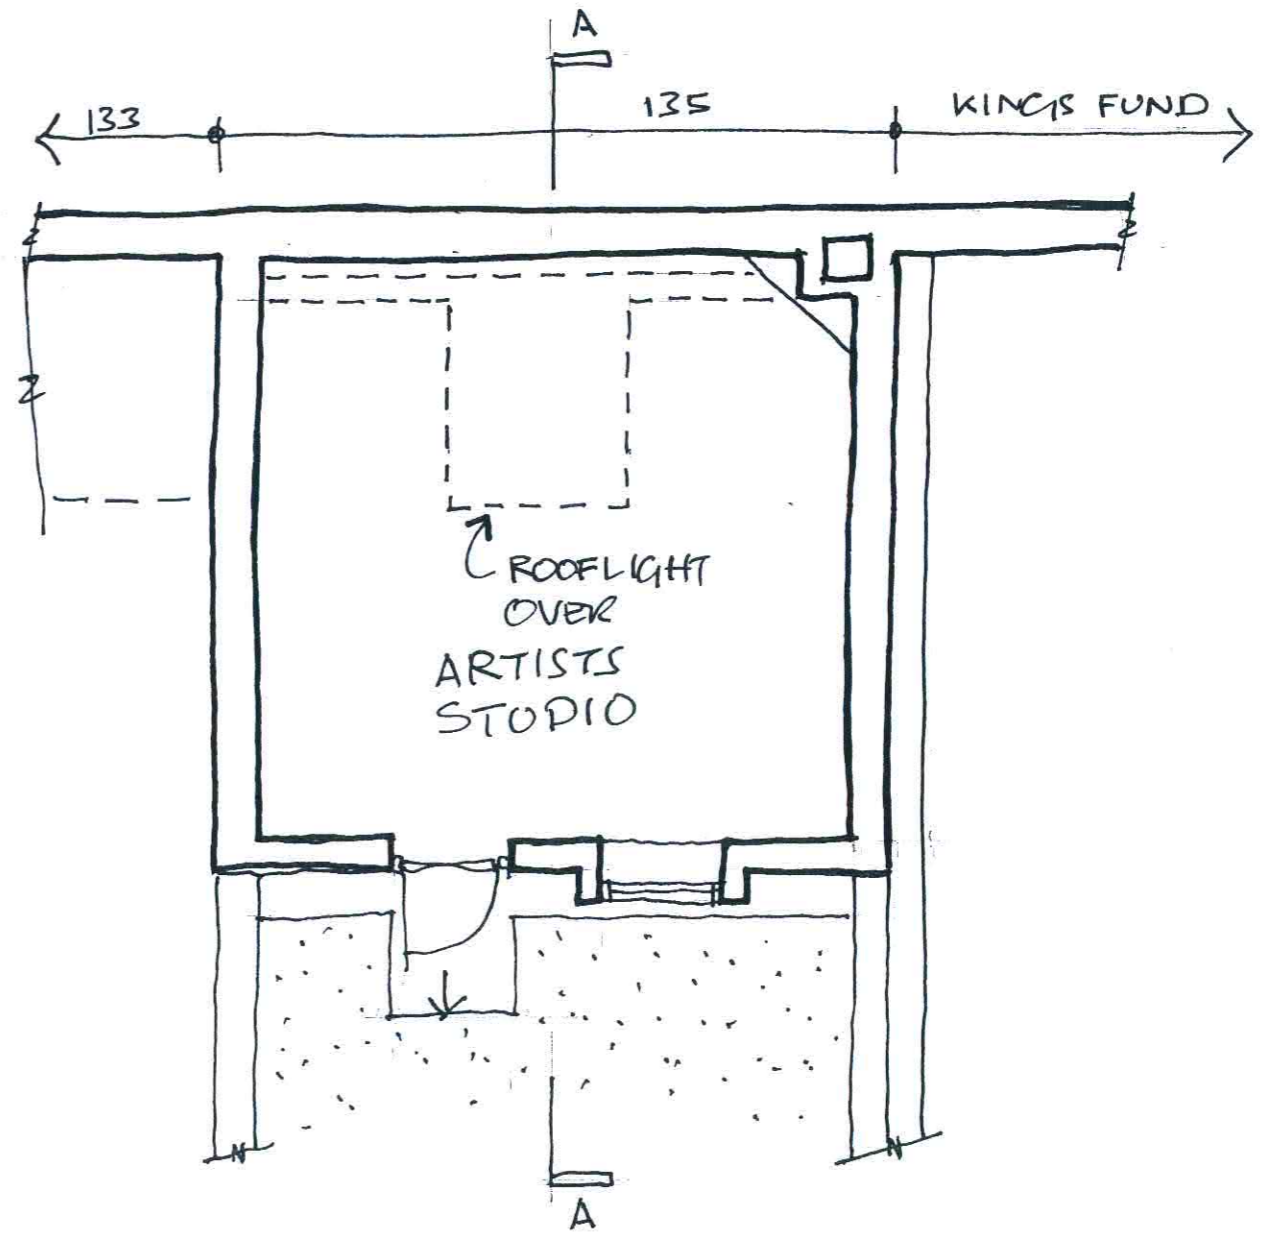


2 PROPOSED FLOOR PLAN
SCALE 1:50

ARTISTS STUDIO - 135 ARLINGTON ROAD
DRG 003

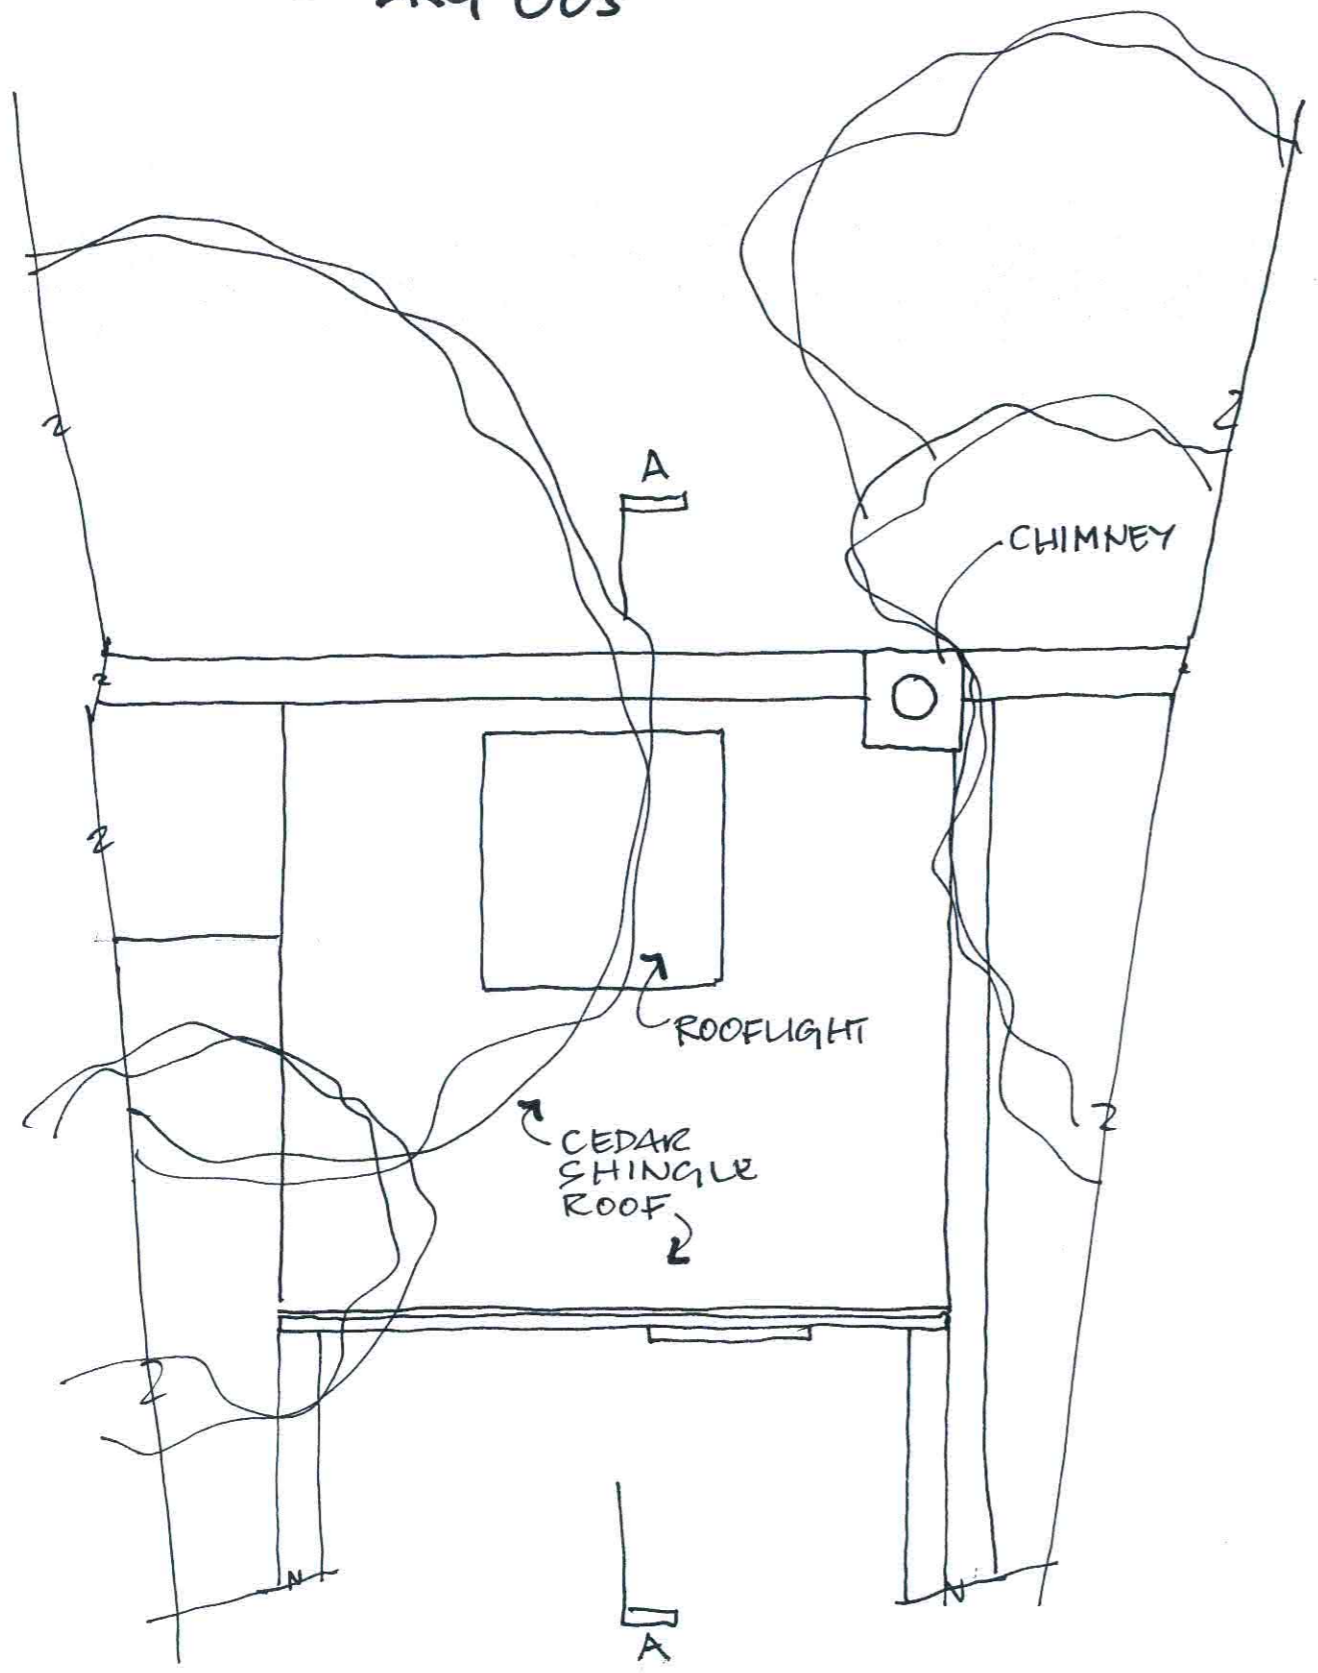


1 EXISTING ROOF PLAN
SCALE 1:50

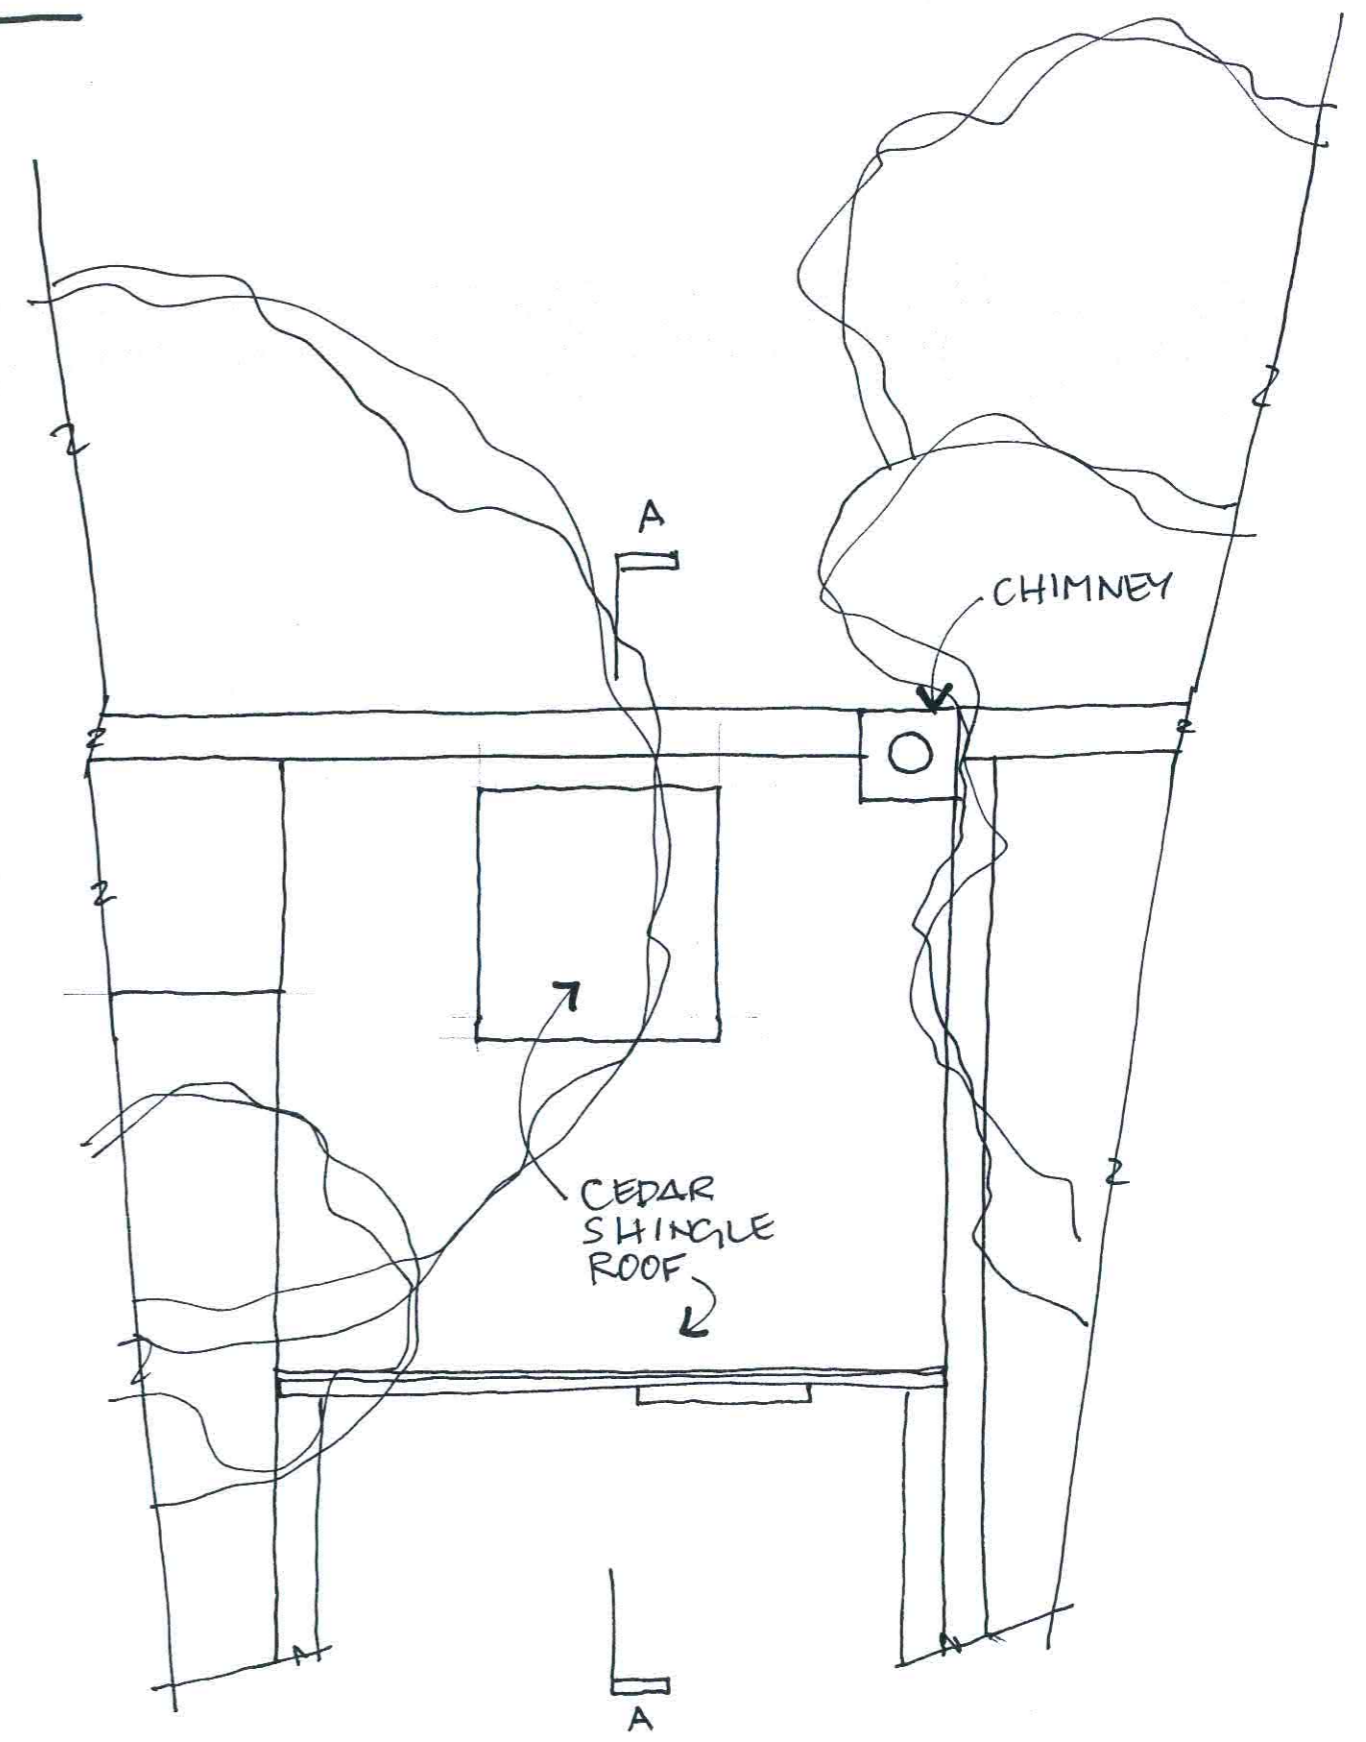


2 PROPOSED ROOF PLAN

ARTISTS STUDIO - 135 ARLINGTON ROAD
DRG 004

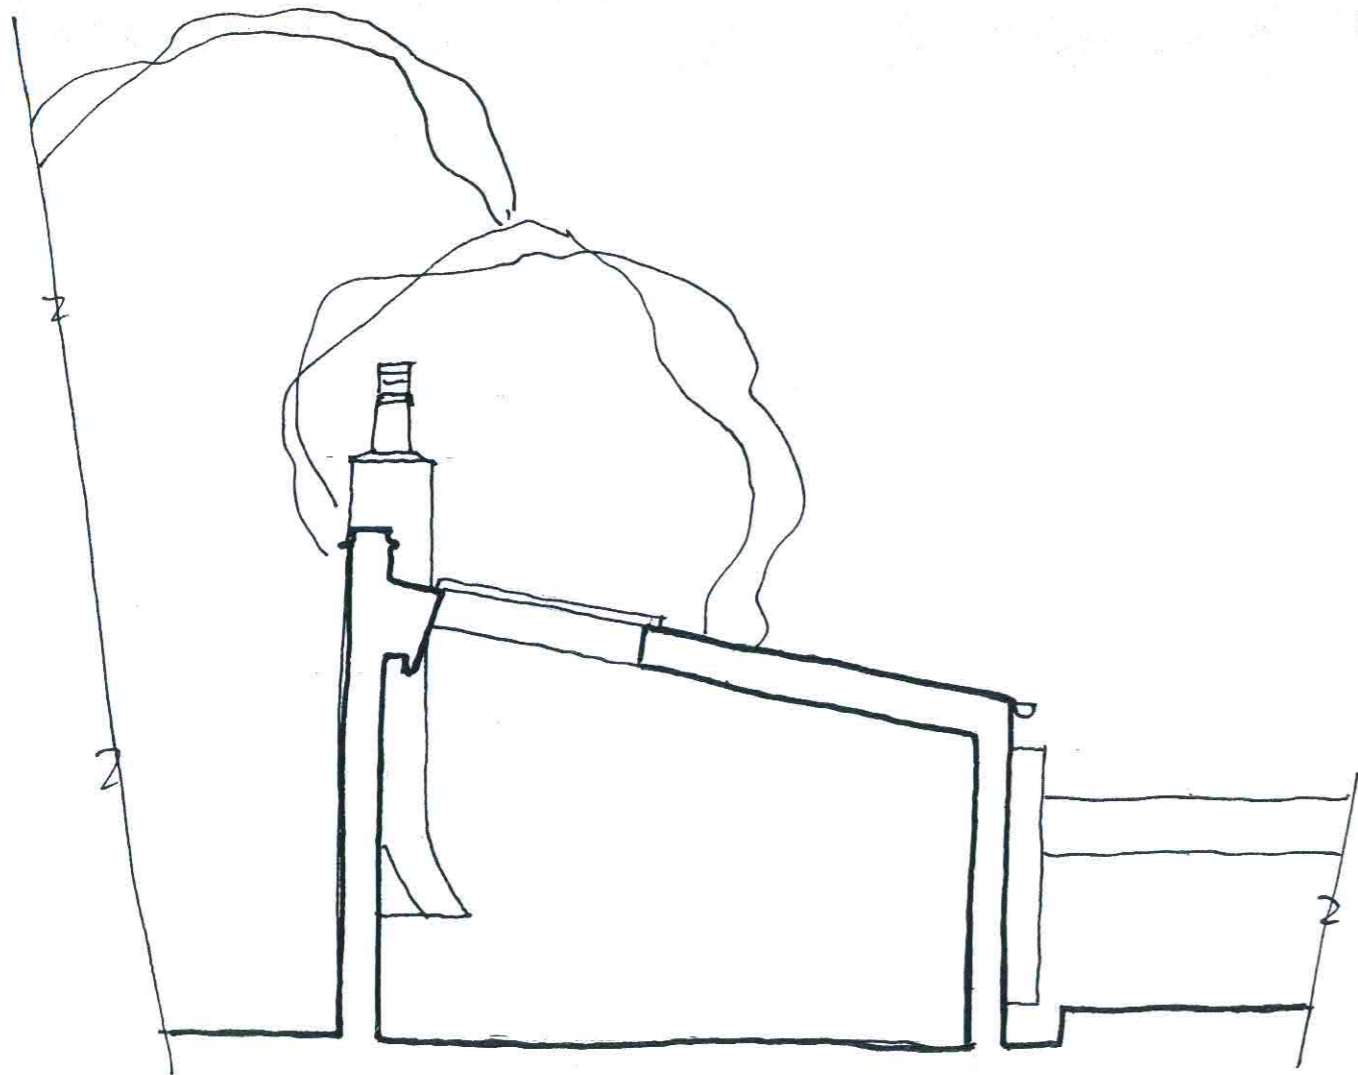

1 EXISTING SECTION A-A
SCALE 1:50

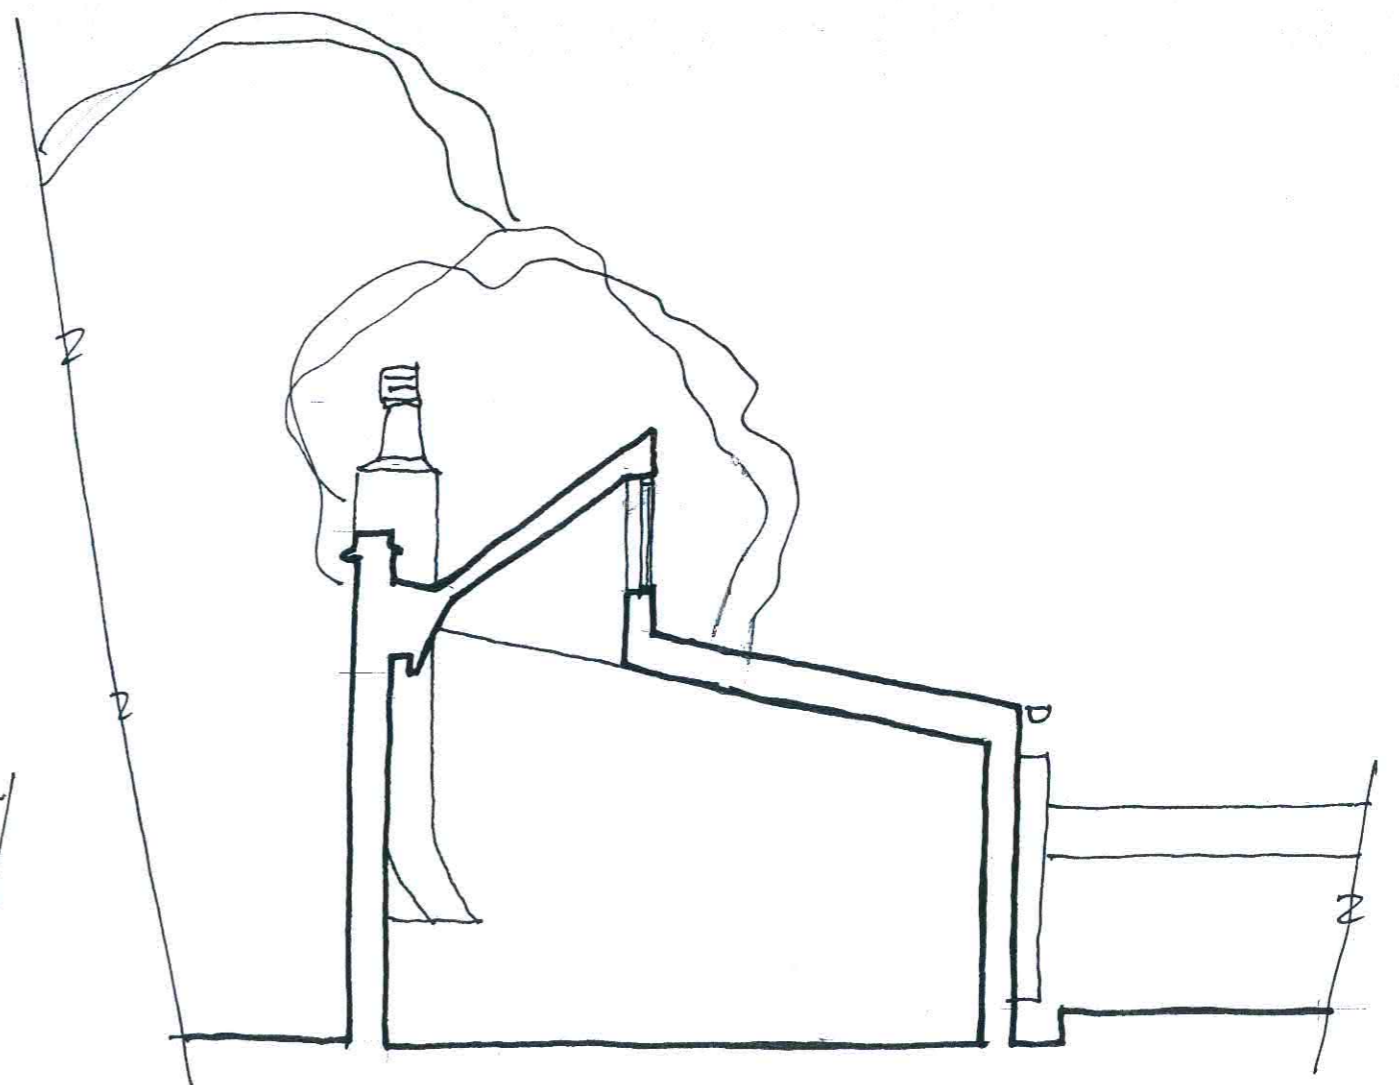

2 PROPOSED SECTION A-A
SCALE 1:50

ARTISTS STUDIO - 135 ARLINGTON ROAD
PRG 005



1 EXISTING ELEVATION
SCALE 1:50



2 PROPOSED ELEVATION
SCALE 1:50