


# External Layout

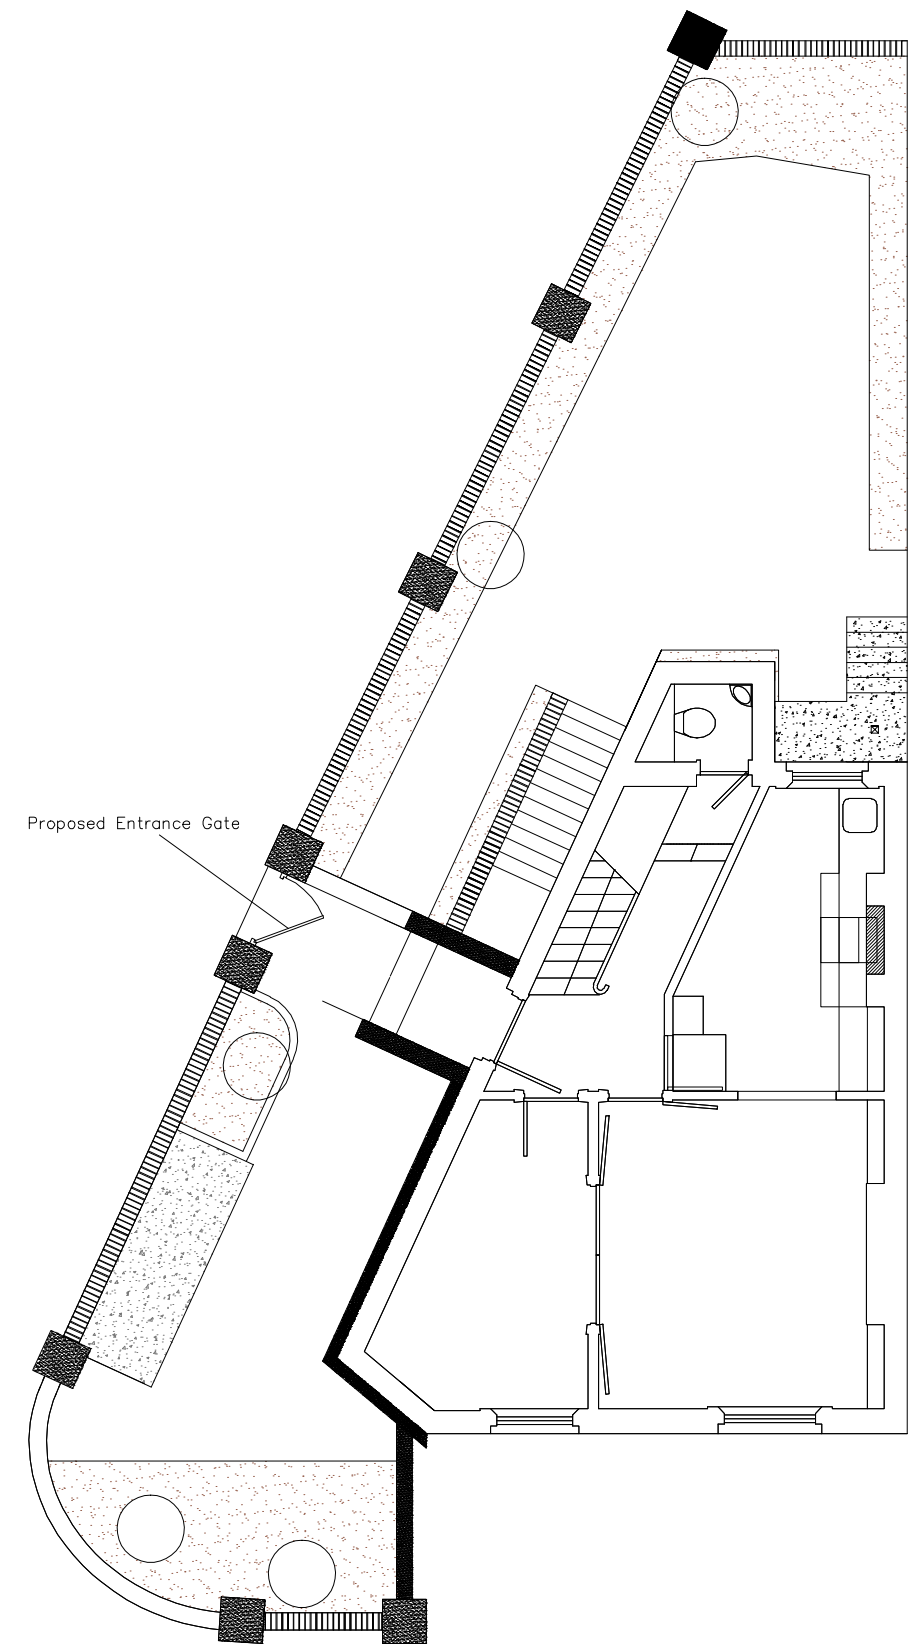

**NOTES:**  
 No dimensions are to be scaled from this drawing. All dimensions are to be checked on site, where discrepancy occurs between specification and drawings the contract administrator must be notified.

Rev.	Date:	Description:

**Project & Building Consultancy**  
 6-7 New Bridge Street  
 London  
 EC4V 6AB  
 Tel: 020 3478 0850  
 Fax: 020 3478 0849

**CLIENT:**  
 Mr & Mrs Smith

**PROJECT:**  
 49 Gloucester Crescent  
 NW1

**TITLE:**  
 External layout

<b>SCALE:</b> 1:100	<b>DATE:</b> Nov 14	<b>DRAWN:</b> SM <b>CHECKED:</b> DG
------------------------	------------------------	--

<b>DRAWING NUMBER:</b> 03	<b>REV:</b> T1
------------------------------	-------------------