



Previous entrance gate to the property

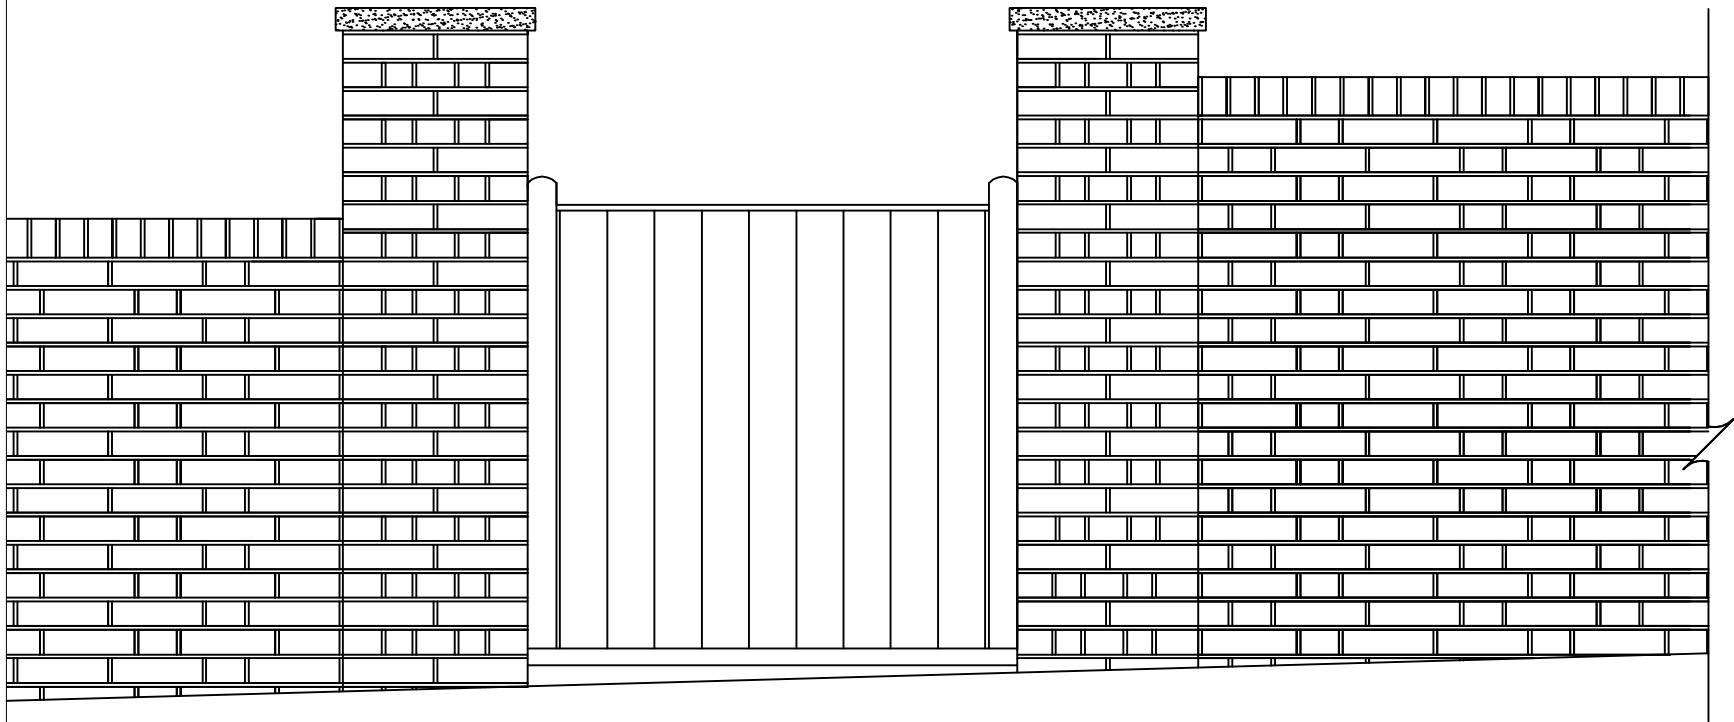


Proposed entrance gate to the property

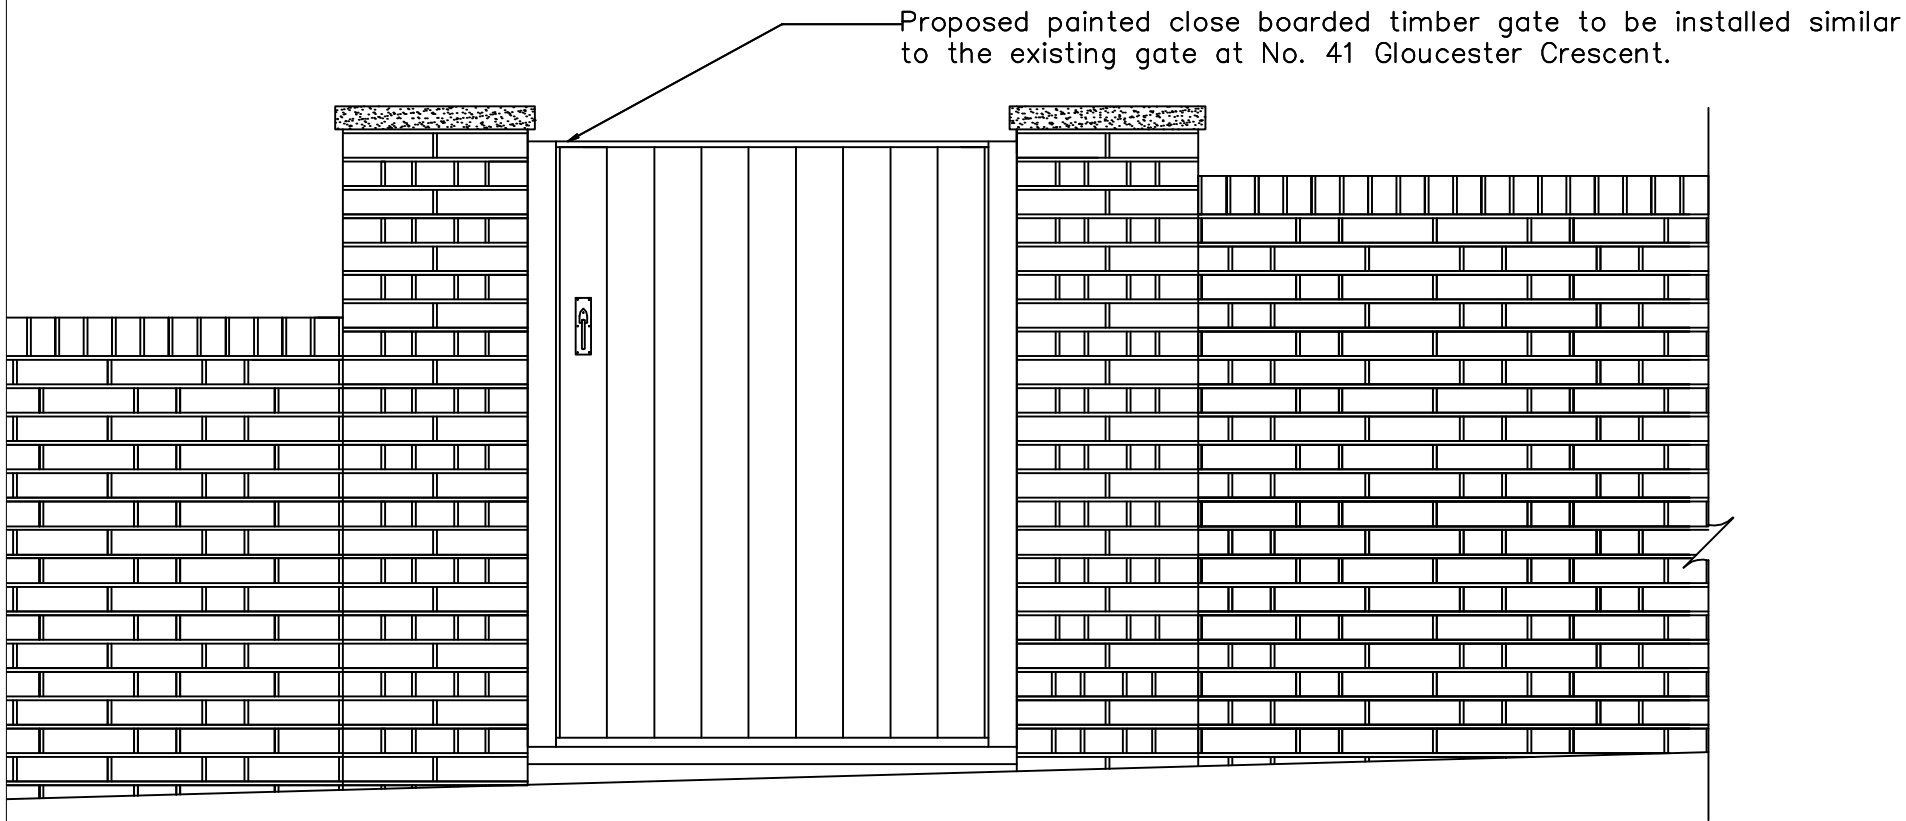

No.41 Gloucester Crescent



NOTES:
No dimensions are to be scaled from this drawing. All dimensions are to be checked on site, where discrepancy occurs between specification and drawings the contract administrator must be notified.

Rev:	Date:	Description:
 Project & Building Consultancy 6-7 New Bridge Street London EC4V 6AB Tel: 020 3478 0880 Fax: 020 3478 0848		
CLIENT: Mr & Mrs Smith		
PROJECT: 49 Gloucester Crescent NW1		
TITLE: Proposed Gate Installation		
SCALE:  1:20	DATE: Nov 14	DRAWN: SM CHECKED: DG
DRAWING NUMBER: 02		REV: T1