


© John Pardey Architects
 • Do not Scale. Used figured dimensions only.
 • All dimensions to be checked on site.
 • All drawings to be read in conjunction with engineer's drawings. Any discrepancies between consultant's drawings to be reported to the Architect before any work commences.
 • The Contractor's attention is drawn to the Health & Safety matters identified in the Health & Safety plan and on drawings as being potentially hazardous.
 • These items should not be considered as a full and final list.
 • The Work Package Contractor's normal Health & Safety obligations still apply when undertaking constructional operations both on and off site.

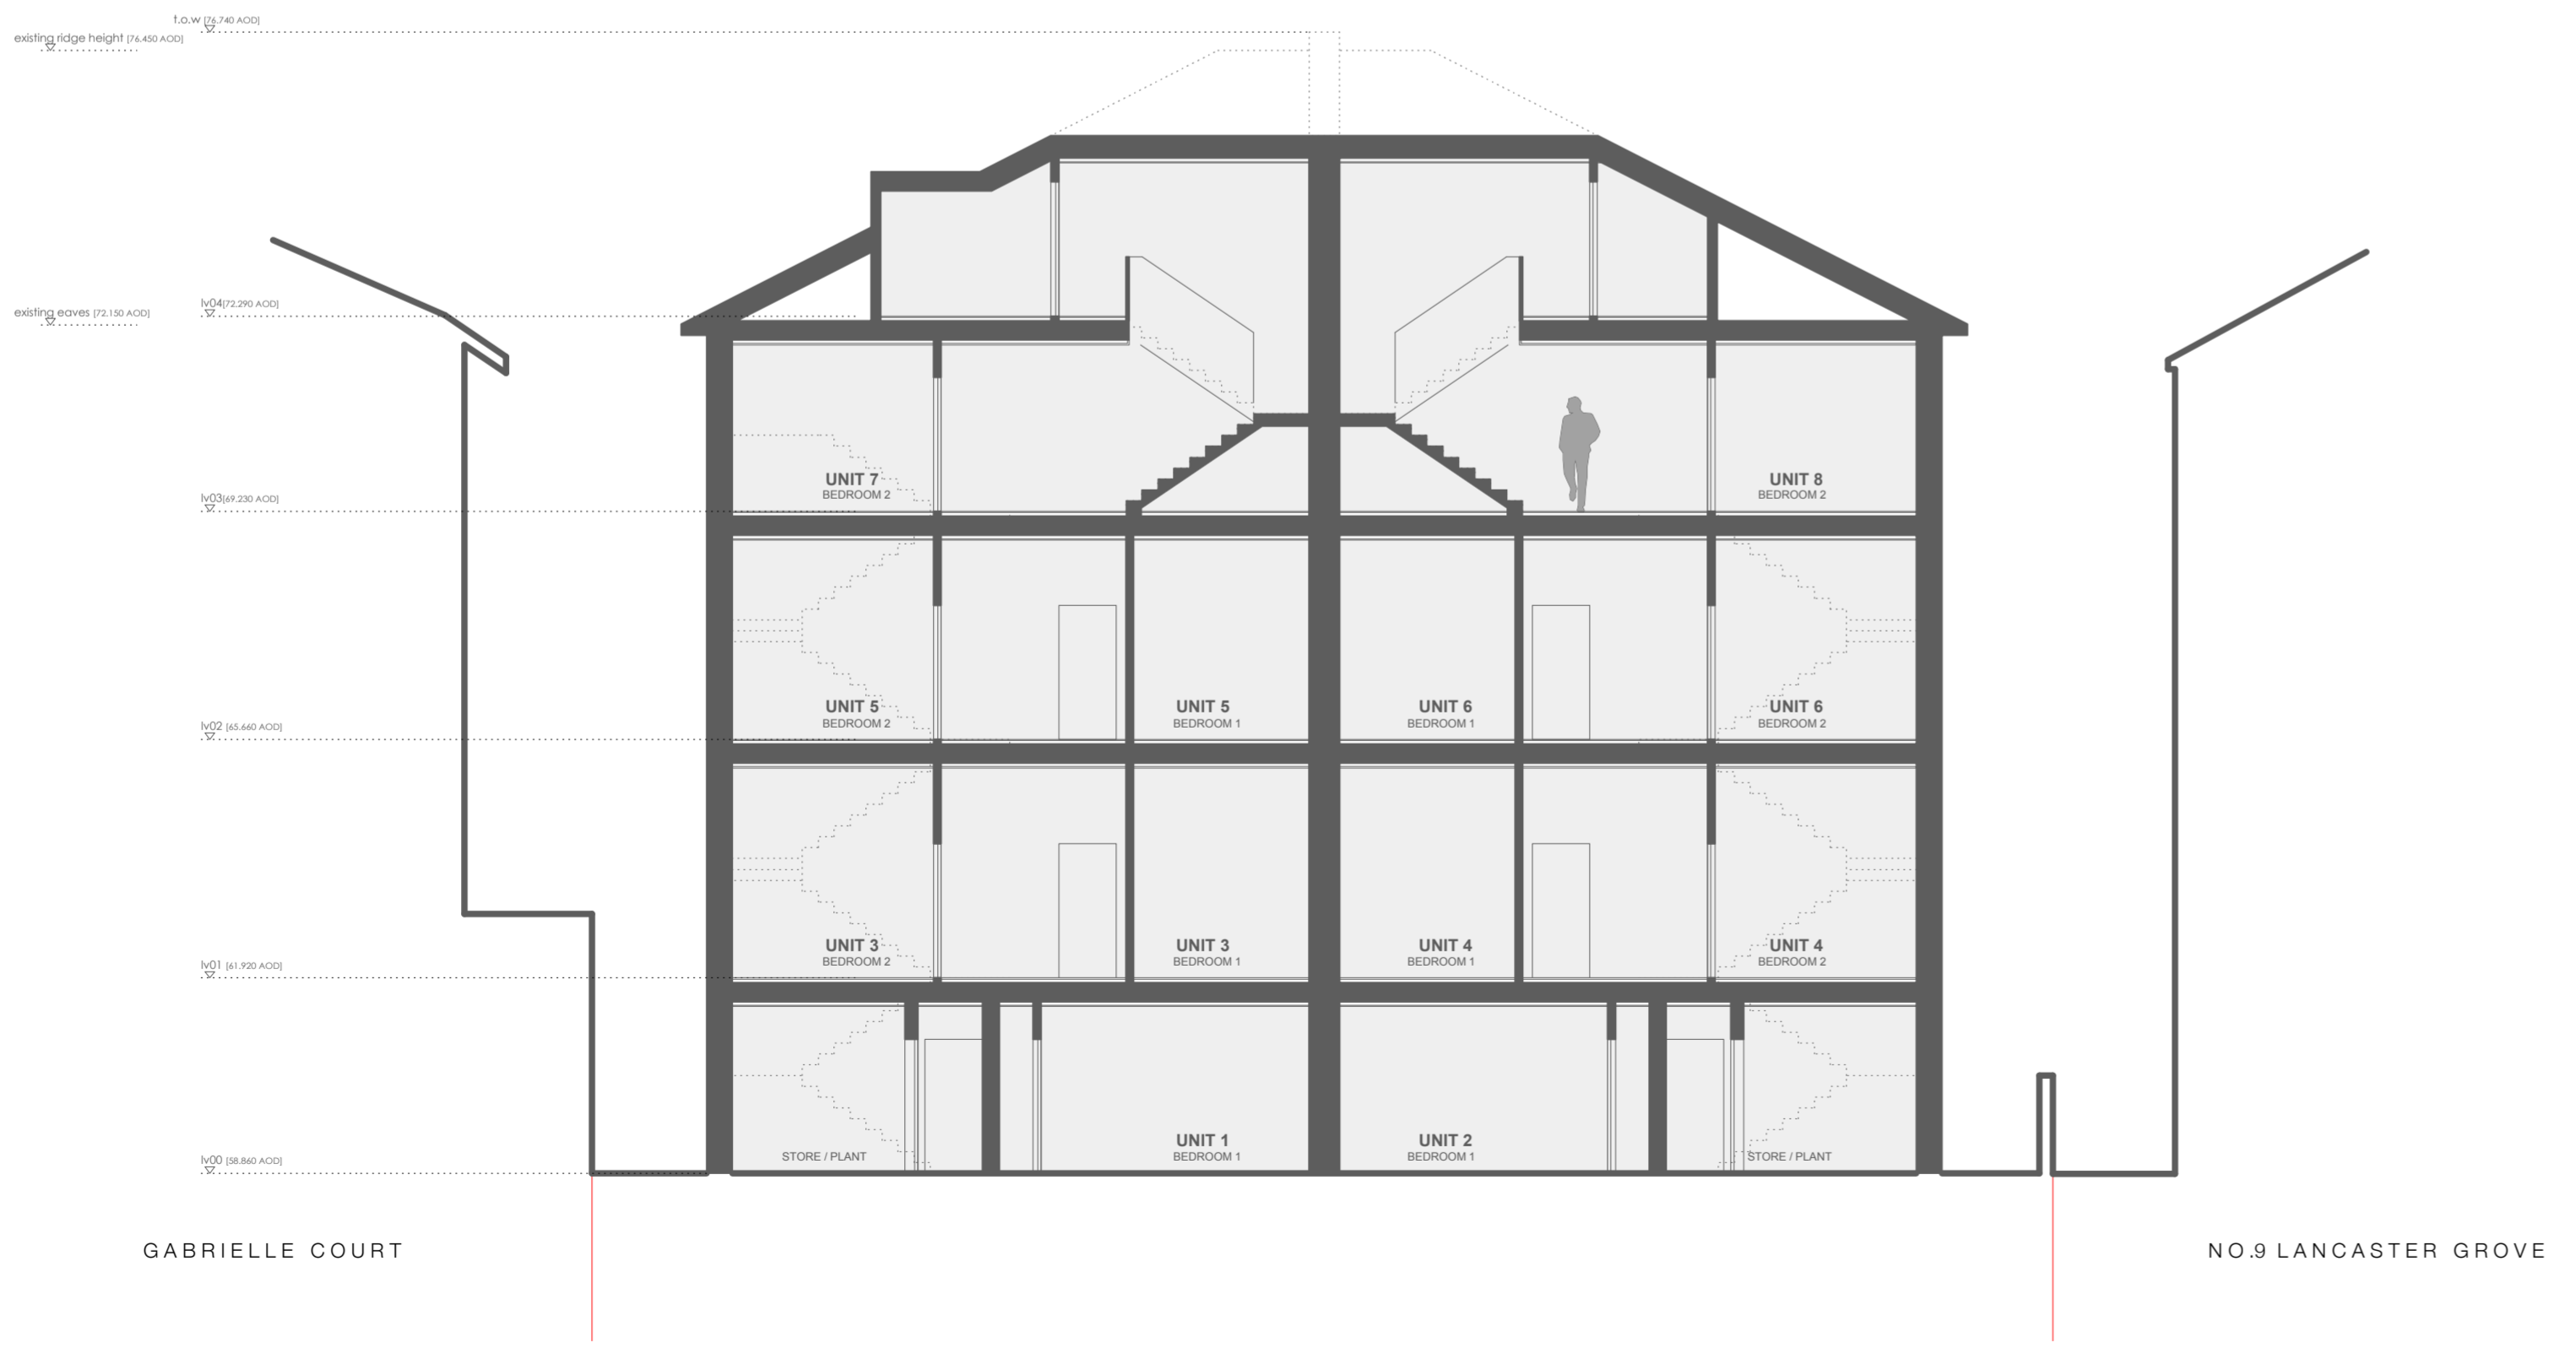

01 PROPOSED SECTION [AA]
 SCALE 1:100



02 PROPOSED SECTION [BB]
 SCALE 1:100

rev	date	initials	description

drawing:
PROPOSED SECTIONS
 project:
CLIFFORD PUGH HOUSE
 drawing no: **1409_350** status code/ revision:
 status:
PLANNING
 scale @ A1: **1:100** date: **NOV 2014**



john pardey architects
 Beck Farm Studio Sileonards Road
 East End Lymington Hampshire SO41 5SR
 www.johnpardeyarchitects.com 01590 626465

