
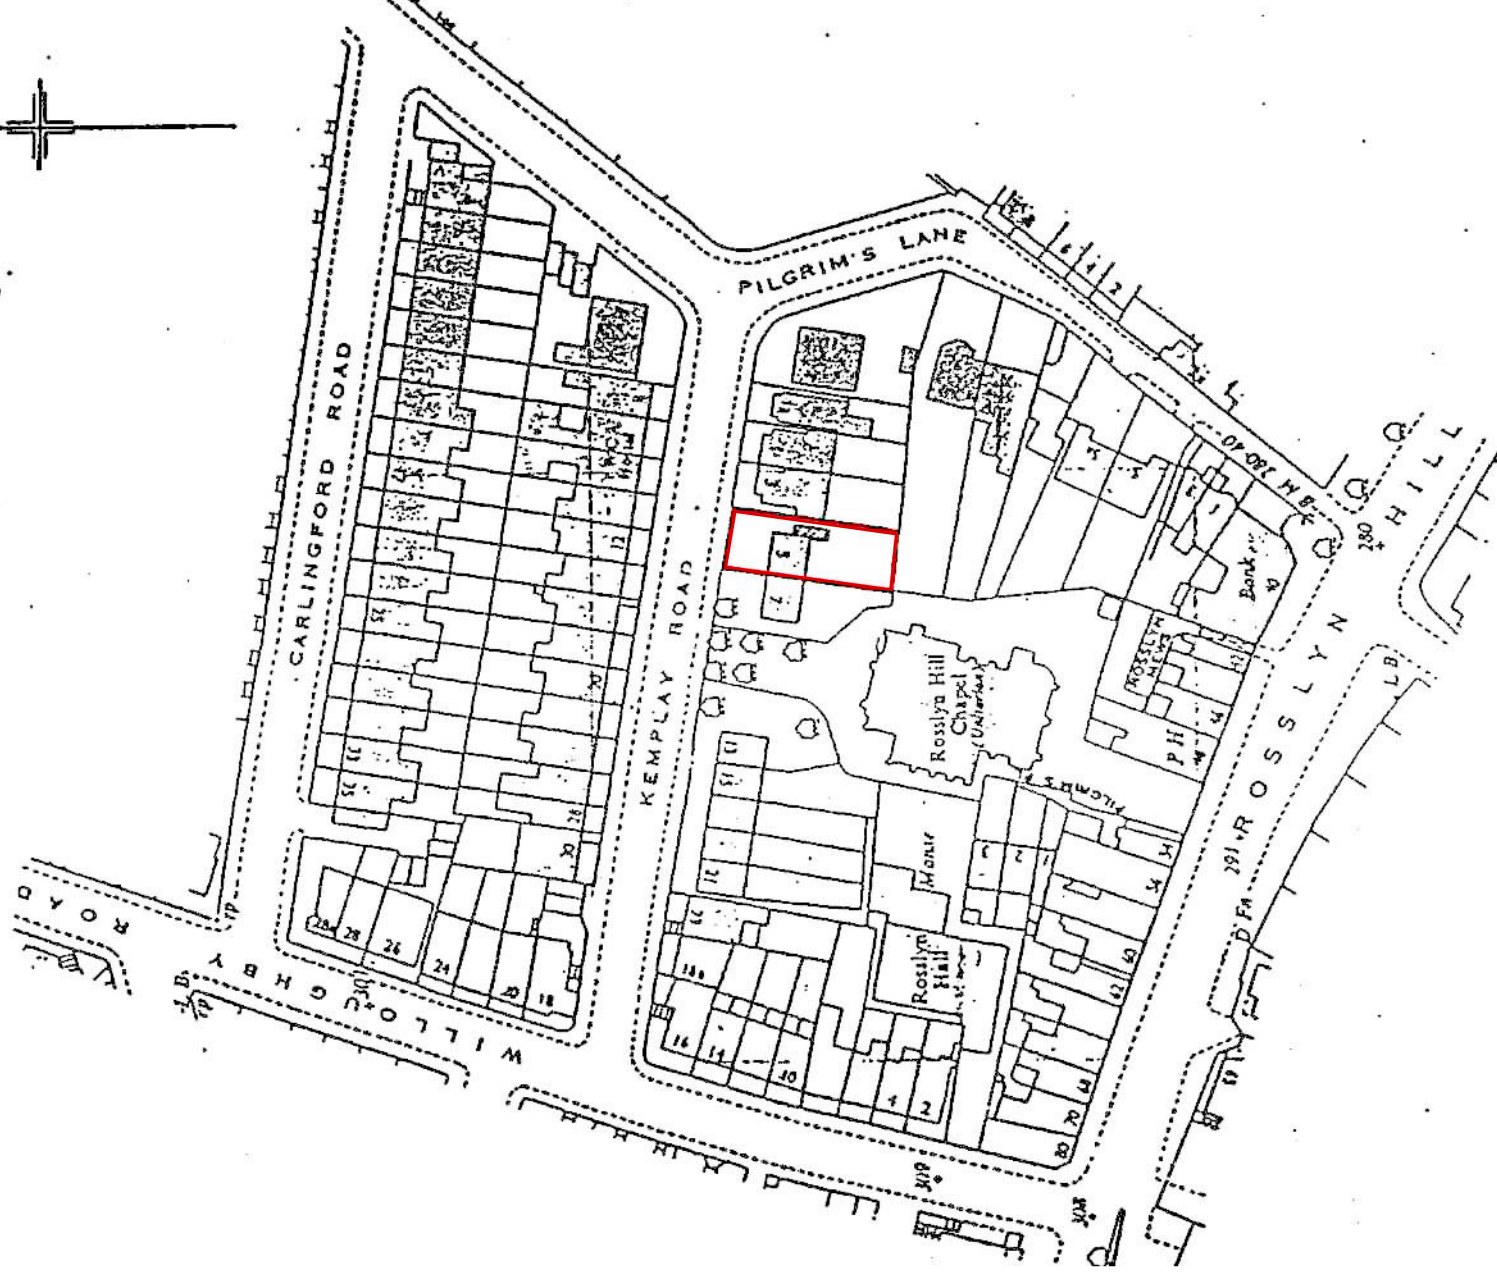


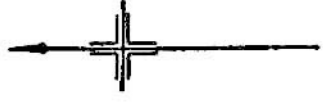

Metres

ALL DIMENSIONS
TO BE CHECKED ON SITE
DO NOT SCALE

DRAWING
LOCATION PLAN

PROJECT
5 KEMPLAY ROAD, NW3

CLIENT
MR & MRS FOURNIER

TAG
ARCHITECTS

TAG ARCHITECTS
14 BELSIZE CRESCENT, HAMPS TEAD, LONDON NW3 5QU
TEL.: 020 7431 7974

DATE	11.12	SCALE	1:1250 @A4
JOB	126A	DRAWING	S00