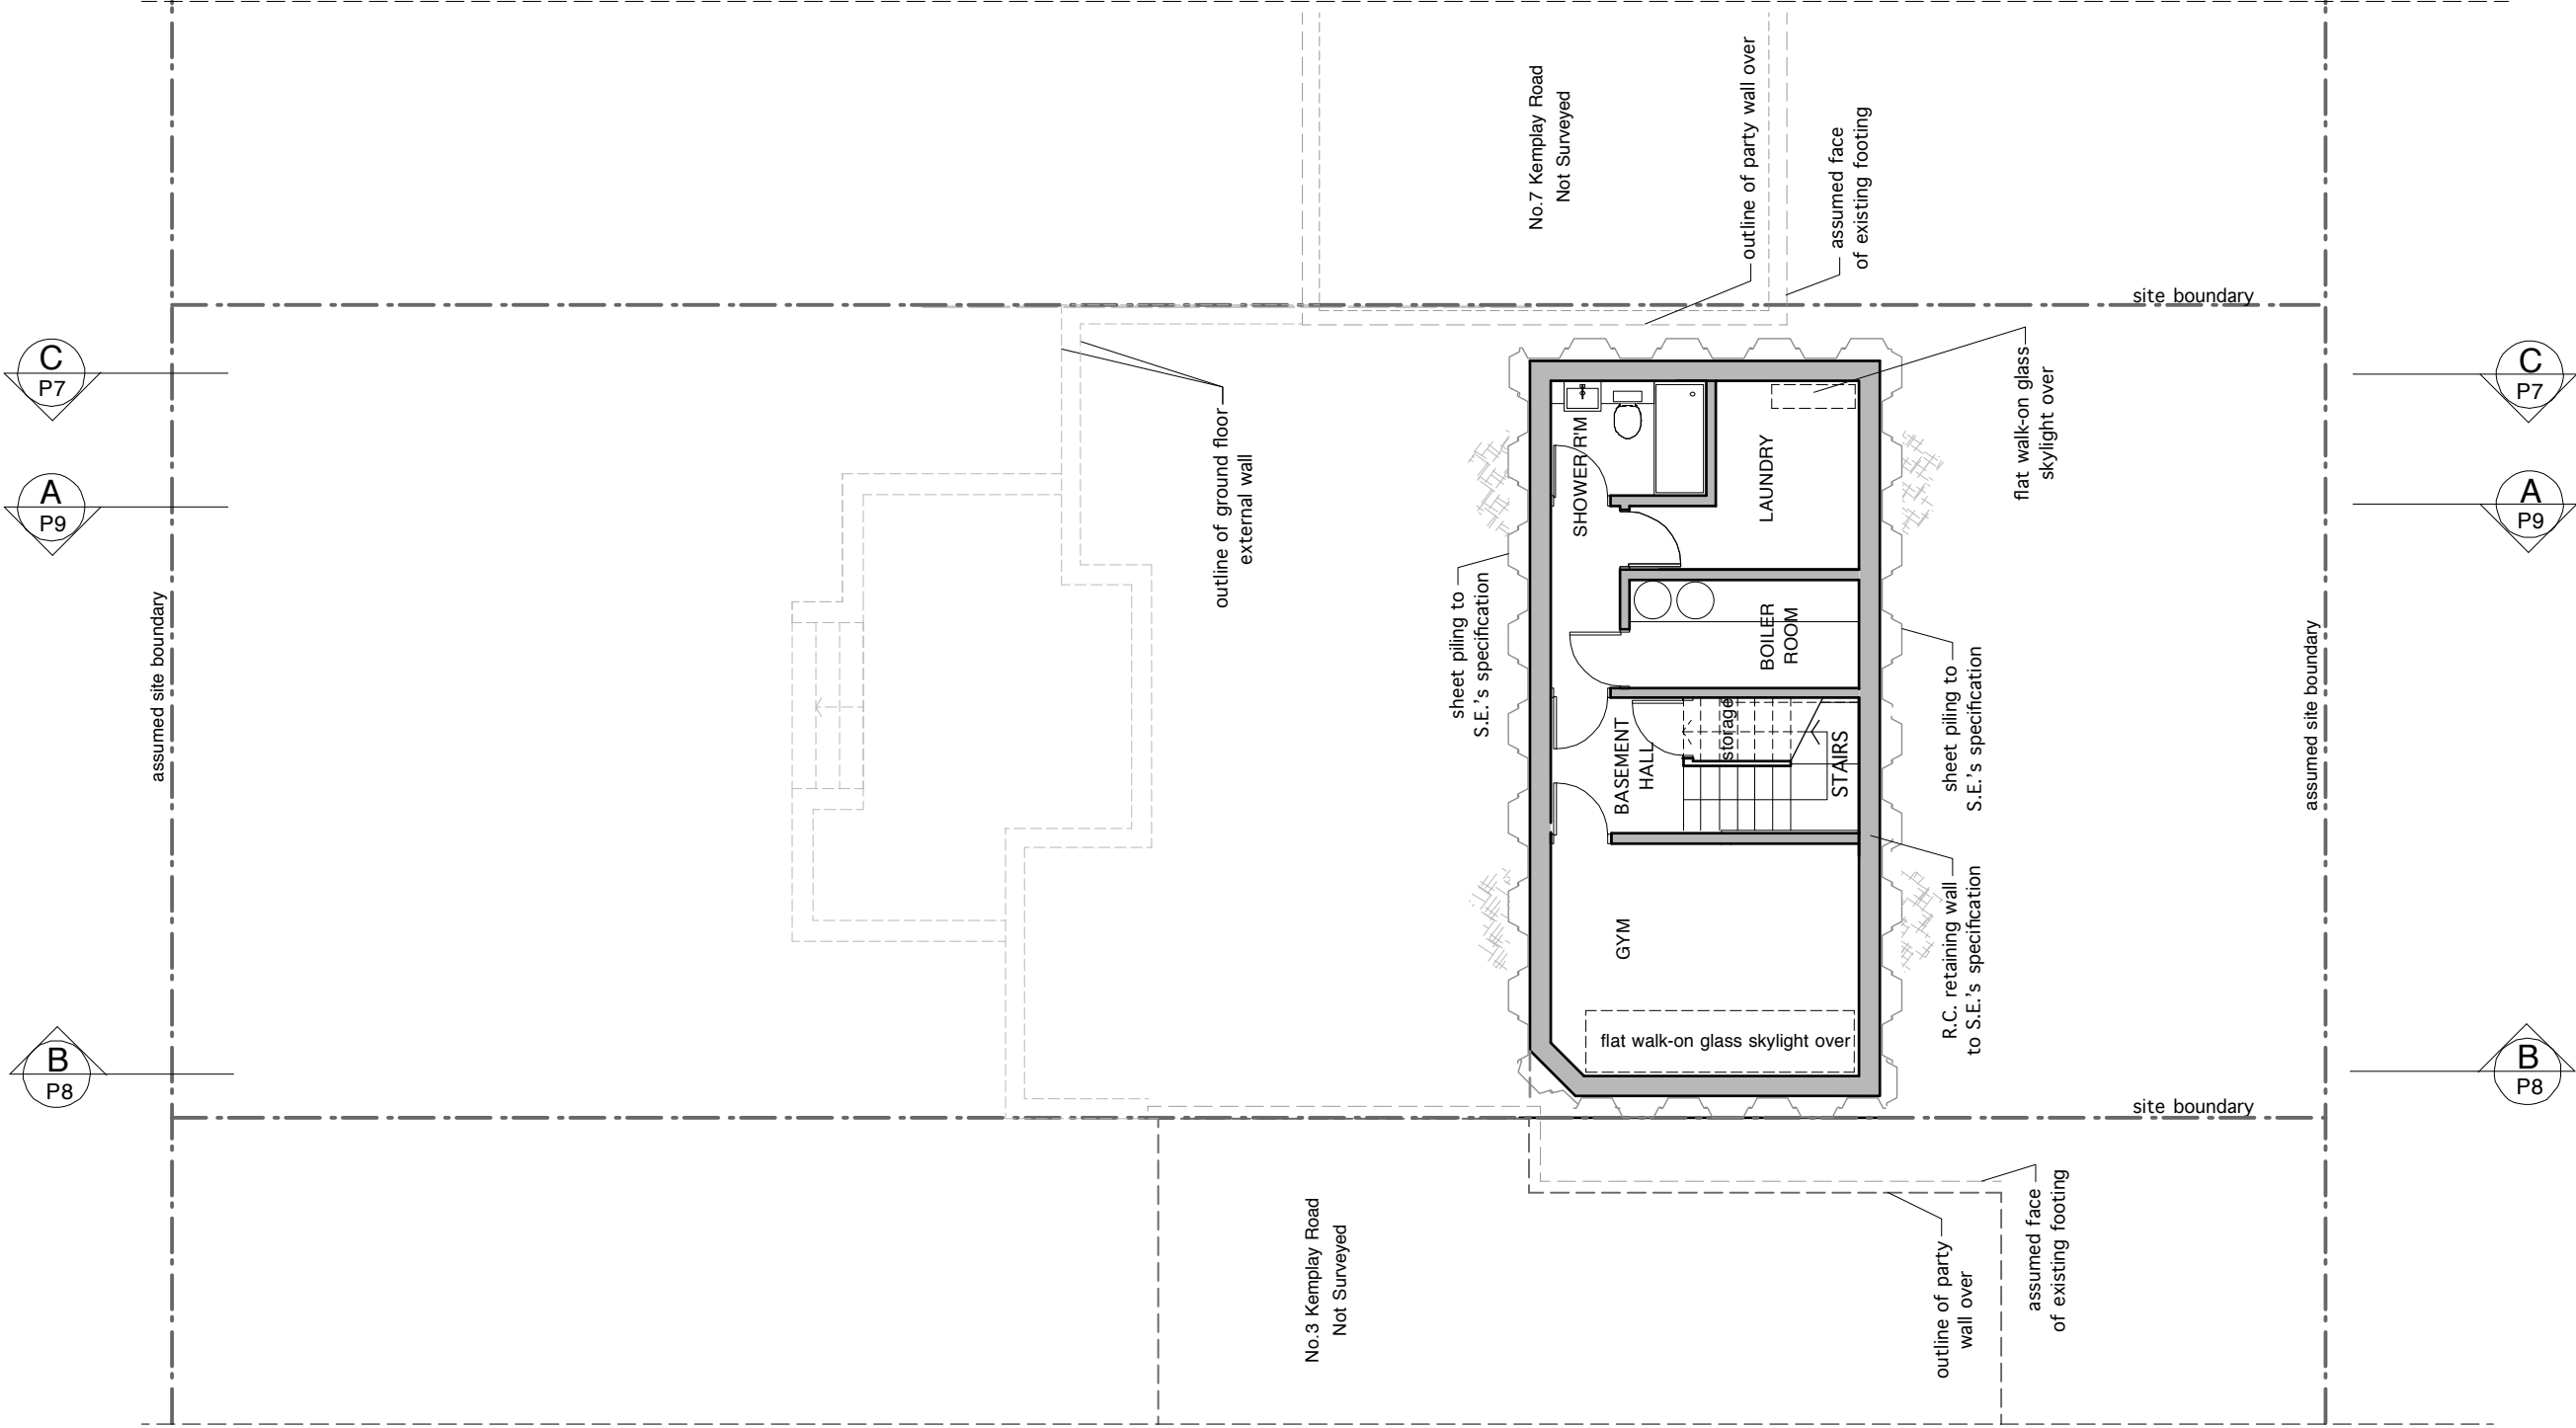


Rev A (04.12.2013) Update to layout
Rev B (23.01.2014) S.E.'s information added, layout updated.
Rev C (10.04.2014) Update to layout.
Rev D (07.05.2014) Update to layout.

PLANNING ISSUE

ALL DIMENSIONS
TO BE CHECKED ON SITE
DO NOT SCALE

DRAWING	BASEMENT PLAN - PROPOSED	
PROJECT	5 KEMPLAY ROAD, NW3	
CLIENT	MR & MRS FOURNIER	

TAG ARCHITECTS	
TAG ARCHITECTS 14 BELSIZE CRESCENT, HAMPTSTEAD, LONDON NW3 5QU TEL : 020 7431 7974	

Copyright ©

DATE	SCALE	DRAWING
11.12	1:100 @A3	P4D
JOB	126	