




GROUND FLOOR PLAN

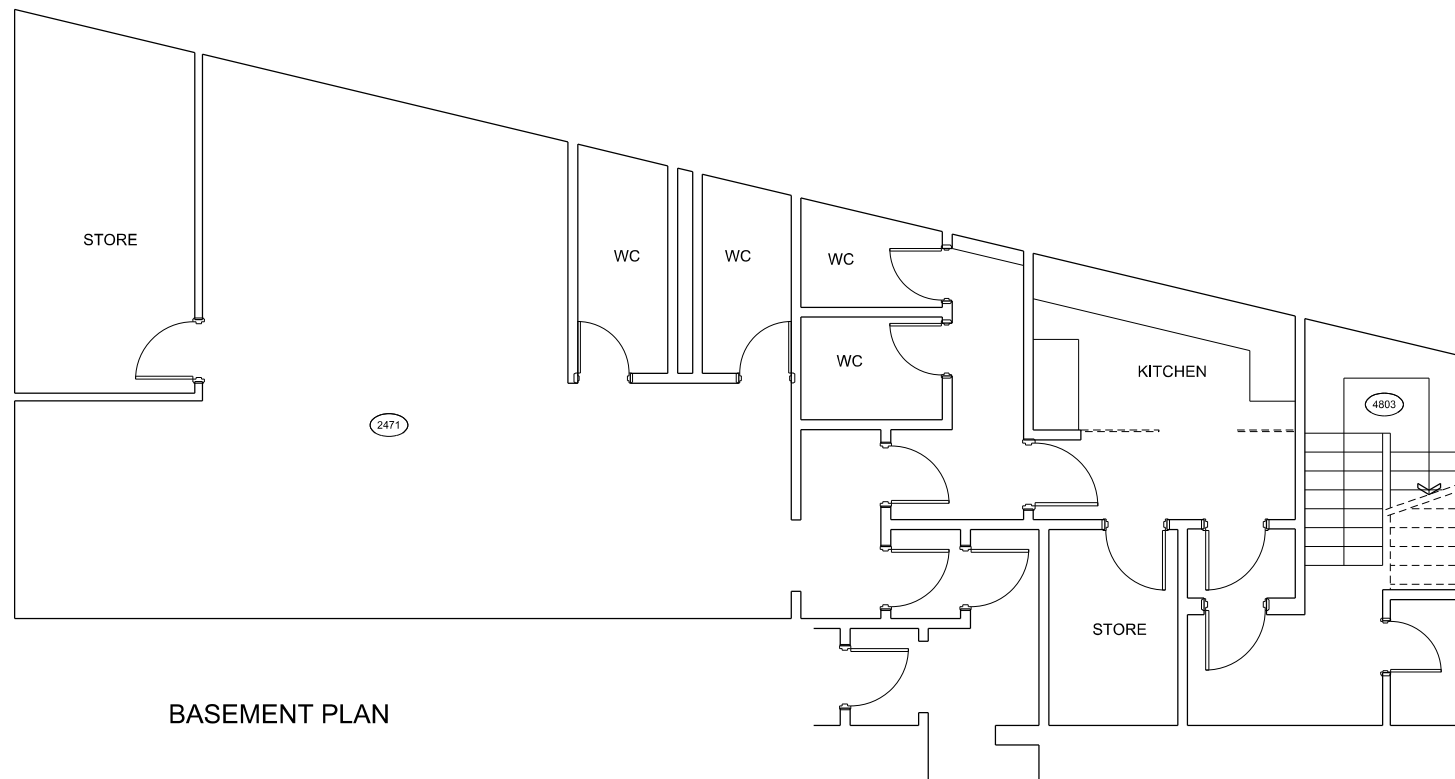

BASEMENT PLAN

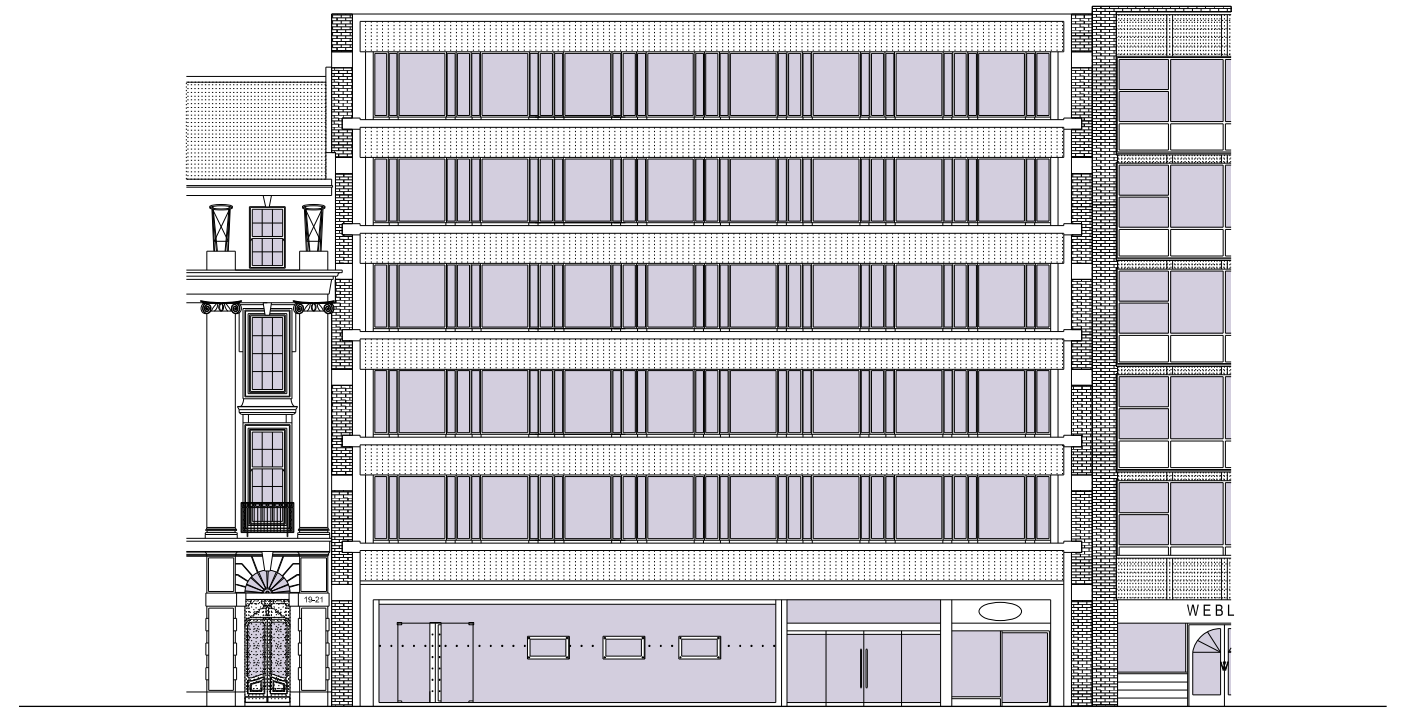

FRONT ELEVATION

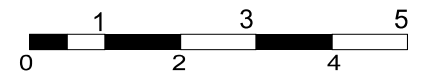

- Notes.
1. No dimensions are to be scaled from this drawing.
 2. All dimensions are to be checked on site prior to fabrication.
 3. Any discrepancies on site have to be reported to the architect.
 4. For steelwork, foundations, structural details refer to S.E. drawings

notes	
PLANNING APPLICATION	
title	EXISTING PLANS AND ELEVATION
job no.	1947
scale	1 : 100 @ A3 / 1:50 @ A1
date	28.11.2014
drg.no	1947 - pp01
revision	
Simon Smith & Michael Brooke Architects	
No 3 Scout Lane London SW4 0LA tel: 020 7627 7630 fax: 020 7627 7631 email: post@smithbrooke.co.uk	

16-18 HATTON GARDEN EC1