




NOTE: Planters to be fabricated in galv. plated mild steel - powder coated dark green. in 2N sizes: 1500x450x450 & 750x450x450

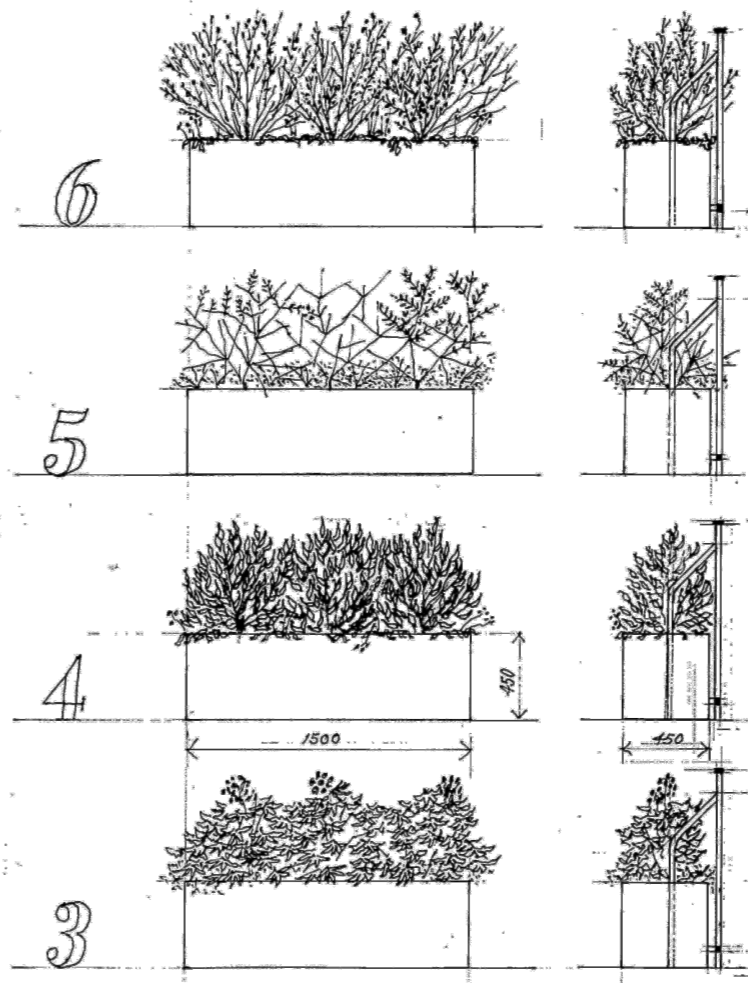

SOUTHAMPTON ROW landscape & planting PROPOSED PLANTING for BALCONYS, N.E. ELEVATION Scale: 1:20

17 Sept 14

17 Sept 14

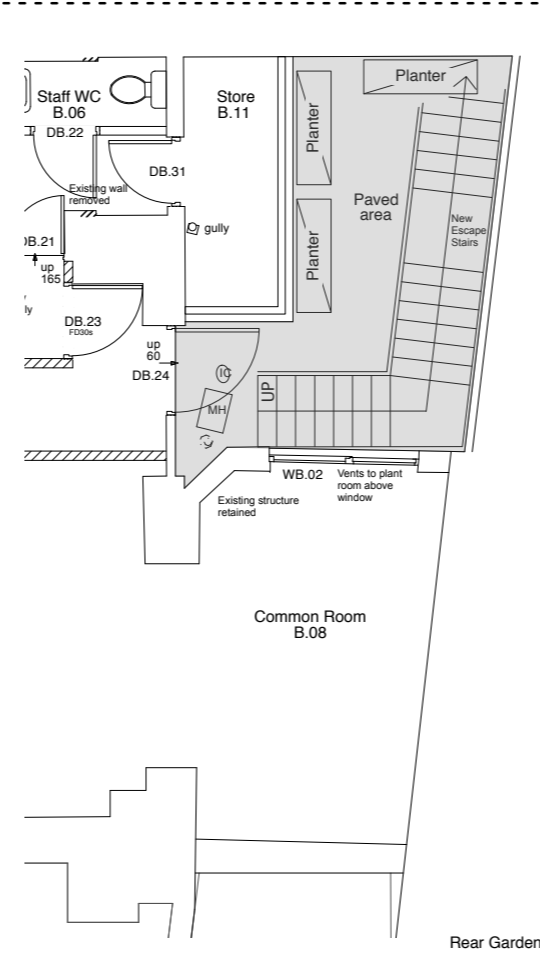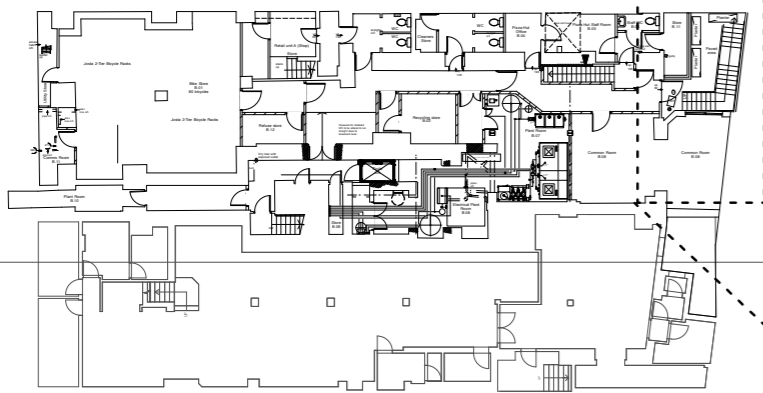

3 no. planters to contain a mixture of:
Polypodium Vulgare
Erigeron Karvinskianus
Iris Foetidissima Citrina

B	10.11.14	Rear garden updated		
A	24.10.14	Rear garden		
letter	date	revision		initial
date	October 2014			
job name	Southampton Row			
title	Proposed Landscape Details			
scale	1:100 / 1:40 @ A3			
job no.	1130	drawing no.	PL001B	