



EXISTING

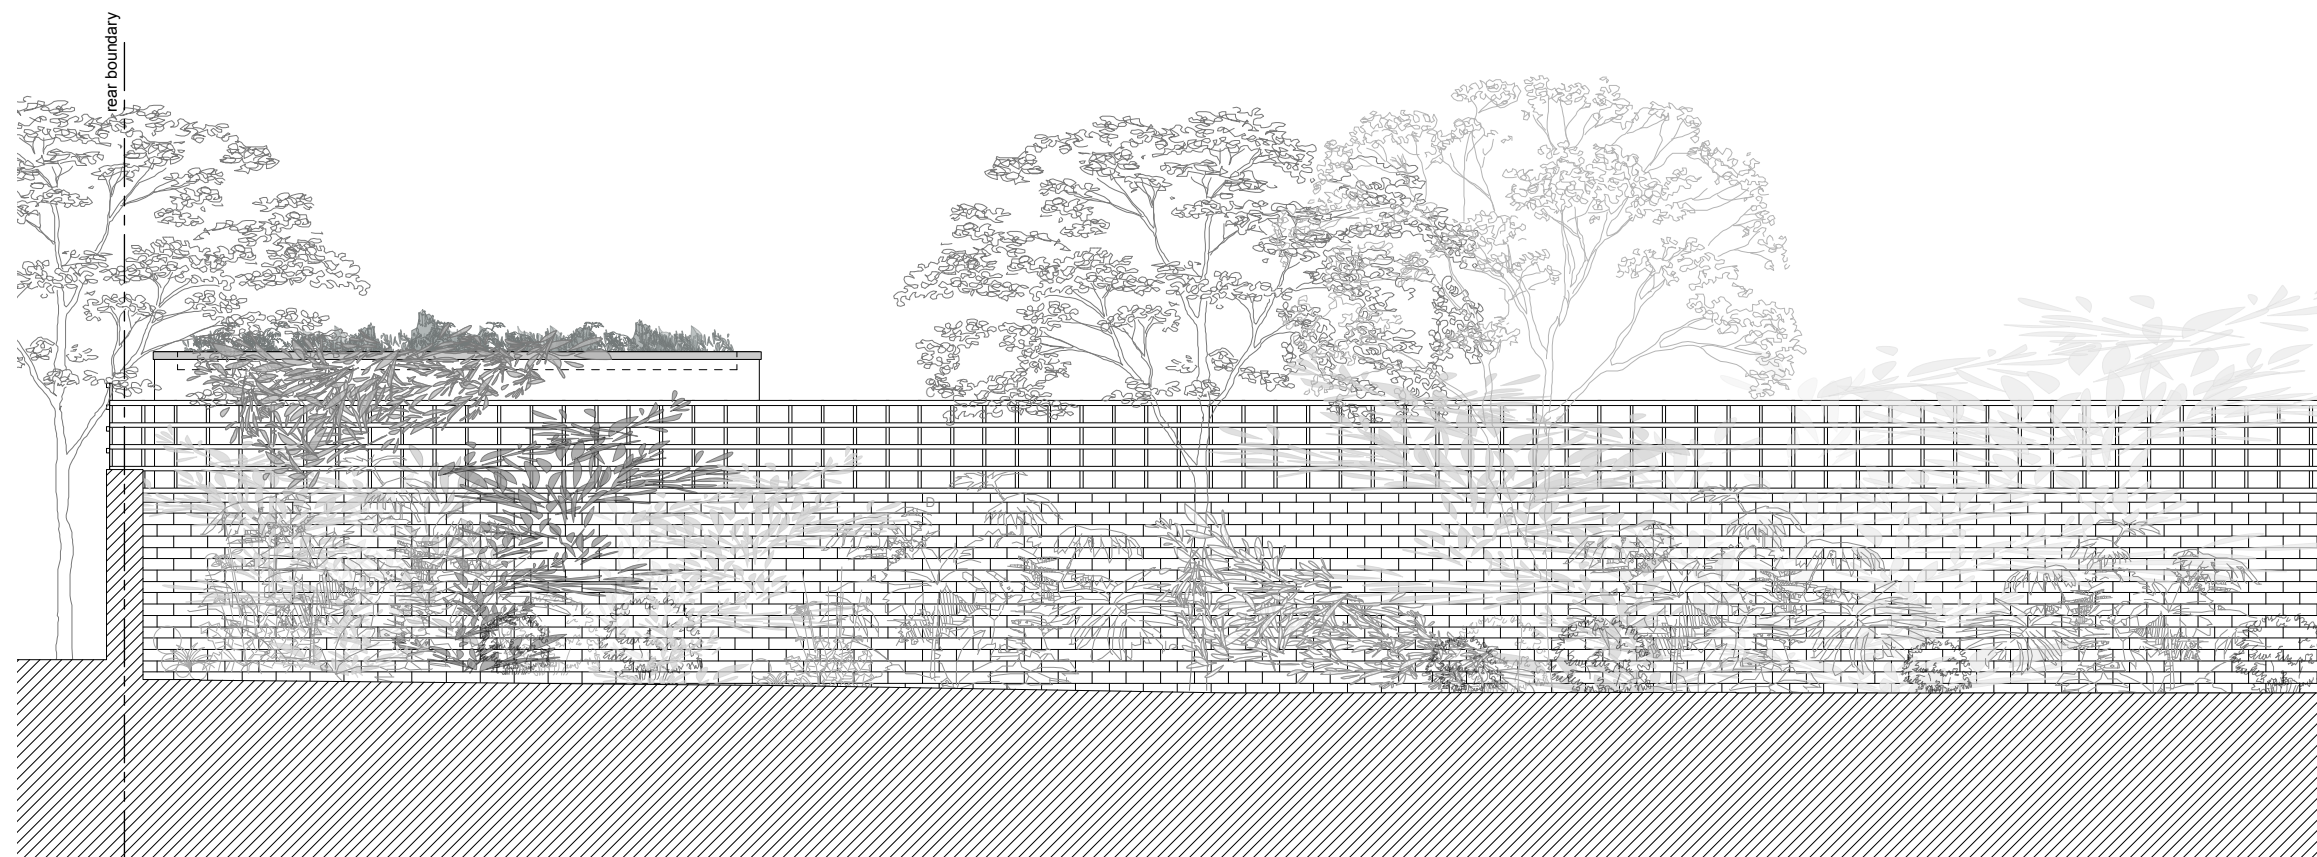

PROPOSED

SIDE ELEVATION - D

Scale Meters

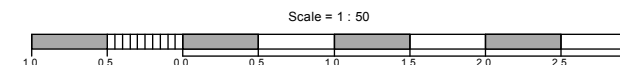

UNDERCOVER
ARCHITECTURE LTD

Studio 2
6 Regents Park Road, NW1 7TX
T: +44 20 7209 9360
E: info@undercoverarchitecture.com

PROJECT TITLE 48 MORNINGTON TERRACE
LONDON, NW1 7RT

DATE NOVEMBER 2014

DRAWING TITLE GARDEN ROOM ELEVATION D

REVISION

PLANNING

This drawing is the copyright of Undercover Architecture Ltd and may not be copied, altered or reproduced in anyway or passed to a third party without written authority. All dimensions are subject to site survey and site verification. Do not scale.

CLIENT **UNDERCOVER**
ARCHITECTURE LTD

SCALE 1:50 @ A3

DRAWING N. A 304