




BASEMENT PLAN +25,2
 GEA: 131 SQ.M
 GIA: 110 SQ.M

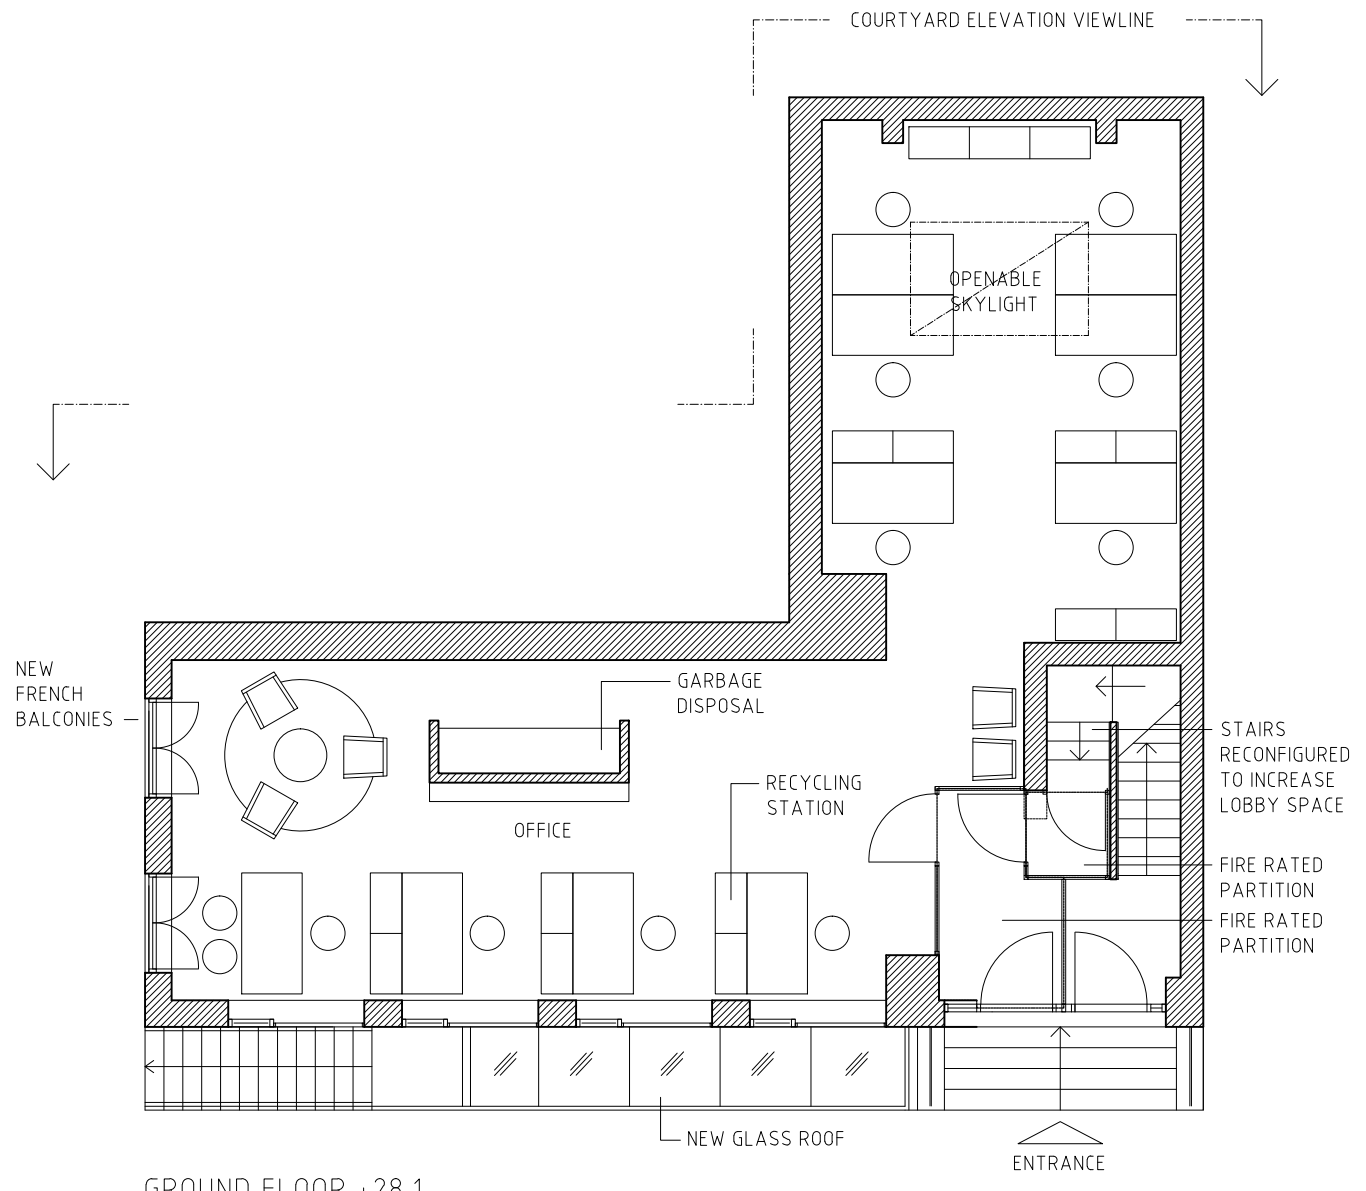



GROUND FLOOR +28,1
 GEA: 113 SQ.M
 GIA: 93 SQ.M

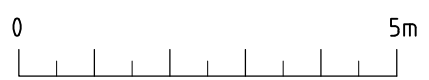

BET	ANT	AVEENDE	DATUM	PBO
STATUS:				
BORNSTEIN LYCKEFORS				
A	BORNSTEIN LYCKEFORS ARKITEKTER AB			
K	HINDSGATAN 30, S-171 65, SÖDERBÄCK			MAIL: INFO@BORNSTEINLYCKEFORS.SE
V				
E				
UPPDRAGSNR:	RITAD AV:	ANSVARIG:		
DATUM / SIGNATUR:	PBO	PBO / ALY		
2014.10.22				
27-29 WHITFIELD STREET, LONDON				
SÅTILA HOLDING AB				
OFFICE CONVERSION				
NEW PLANS, BASEMENT & GROUND FLOOR				
SKALA:	RITN. NR:			
1:50 [A1]	A-01.1-101	B		
1:100 [A3]				

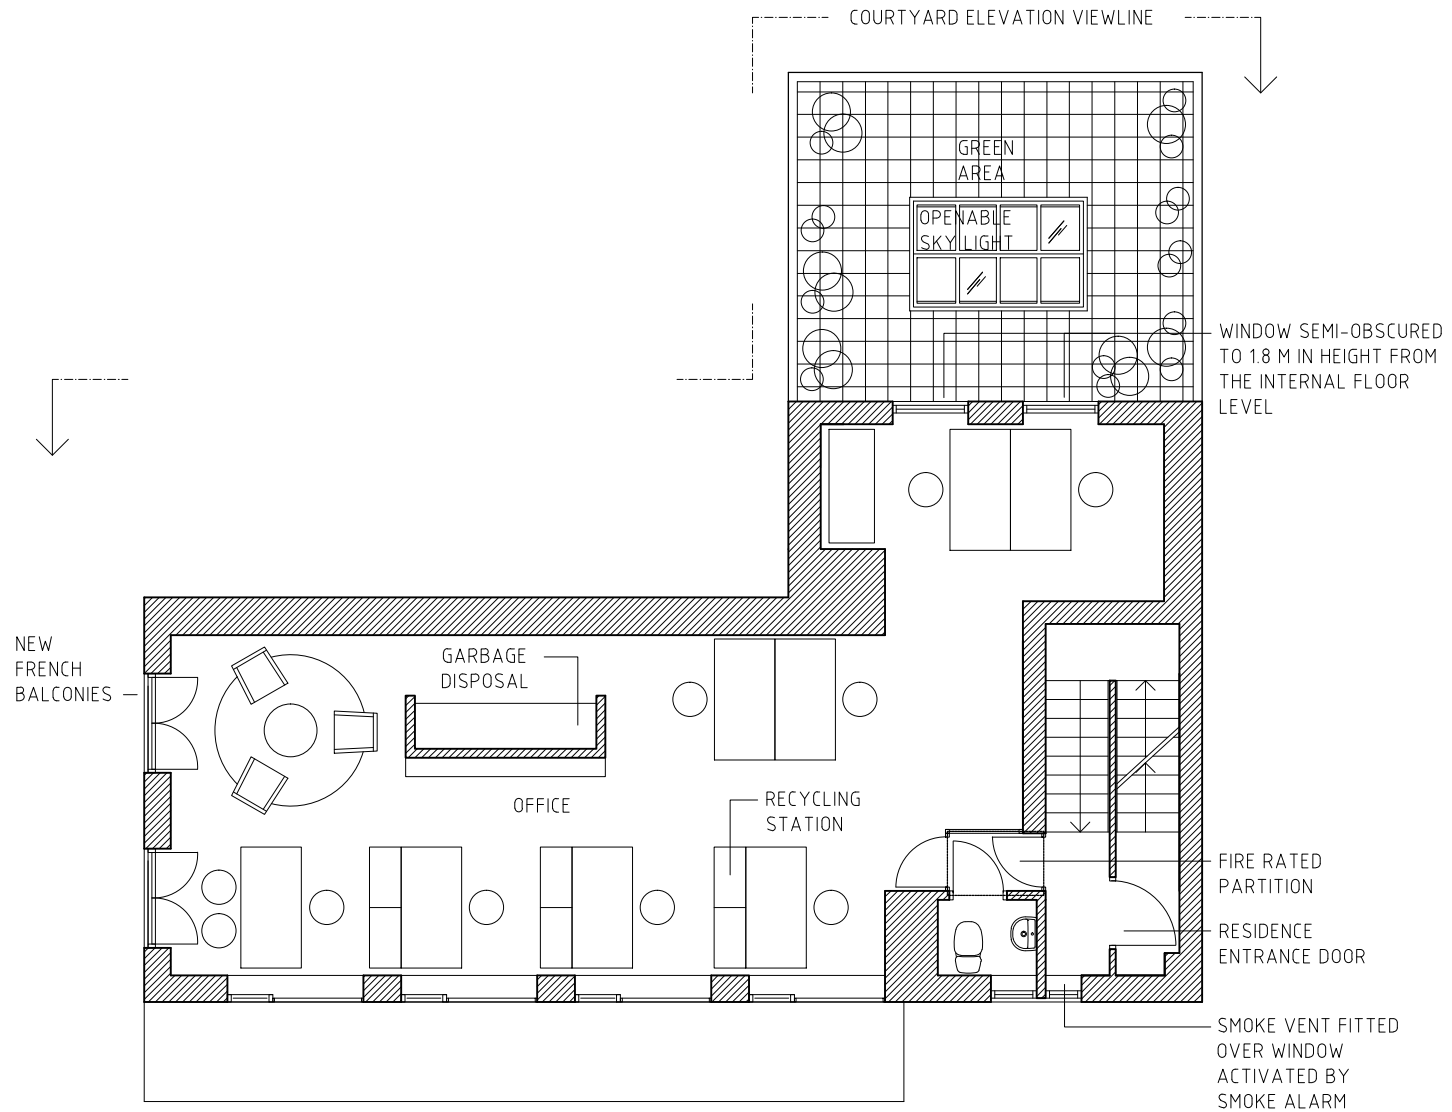


1ST FLOOR +31,3
GEA: 89 SQ.M
GIA: 72 SQ.M

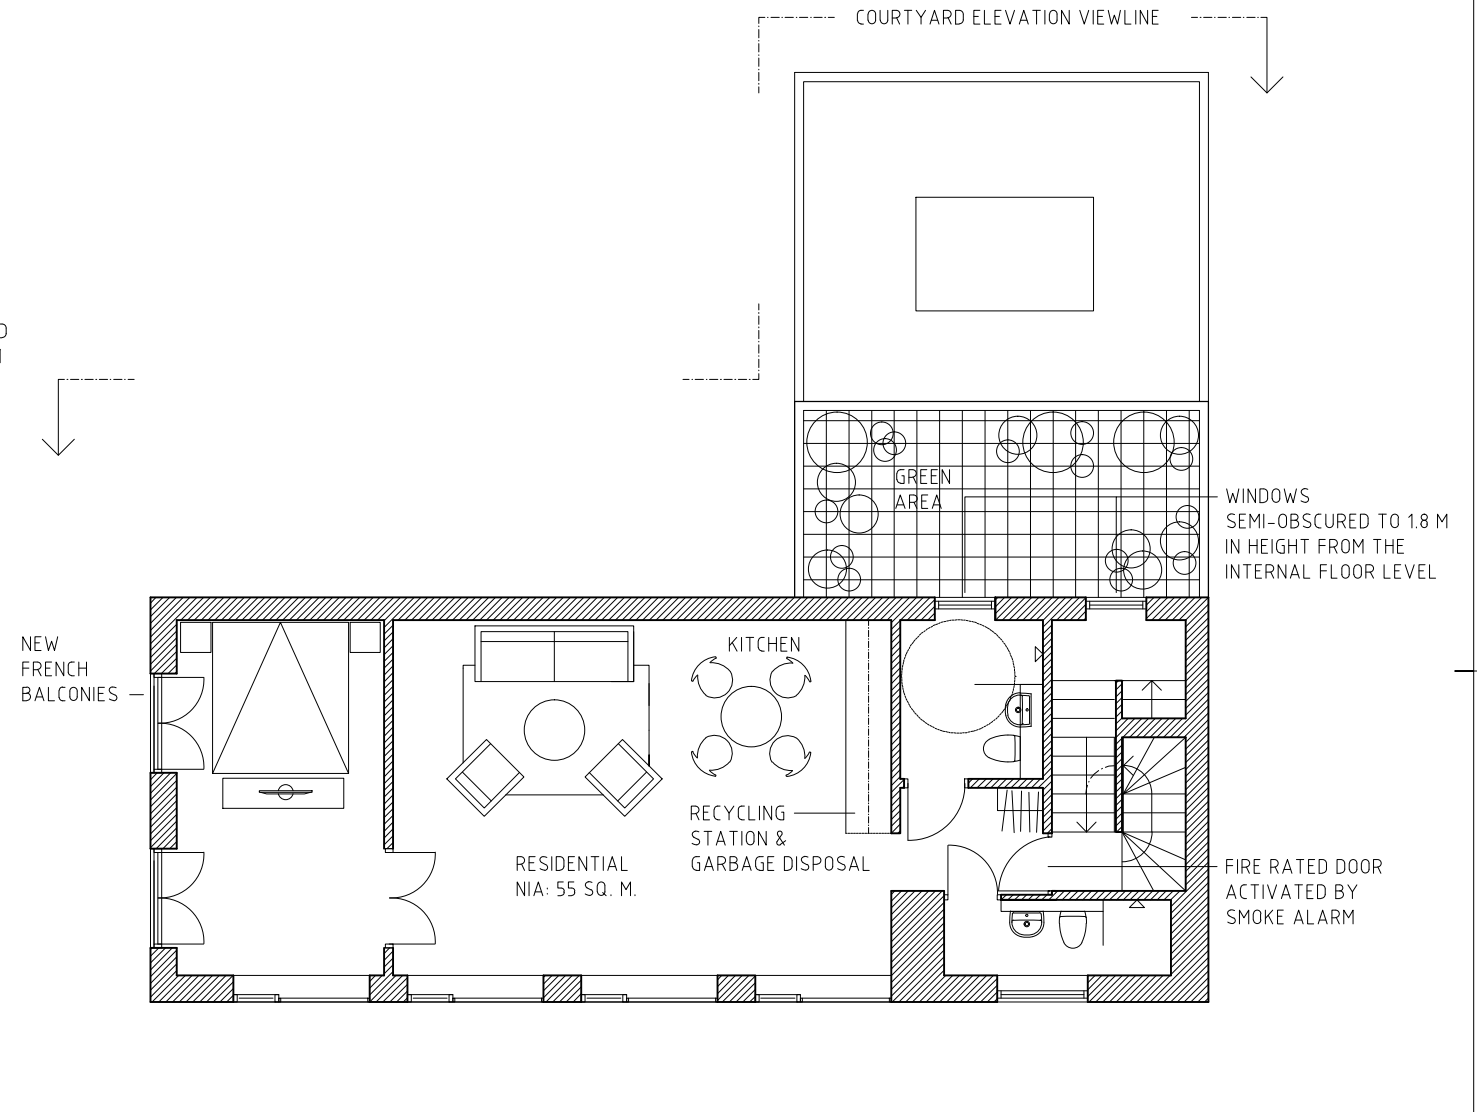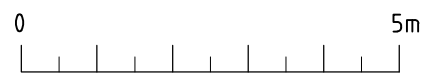


2ND FLOOR, RESIDENTIAL +34,1
GEA: 75 SQ.M
GIA: 63 SQ.M

BET:	ANT:	AVEENDE:	DATUM:	PBO:
STATUS				
BORNSTEIN LYCKEFORS				
A BORNSTEIN LYCKEFORS ARCHITECTS AB K HORNSGATAN 20, S-171 22, SÖDERBRO, SE-17122 MAL: INFO@BORNSTEIN.LYCKEFORS.SE				
V				
E				
UPPDRAGSNR:	RITAD AV:	ANSVARIG:		
-	PBO	PBO / ALY		
DATUM / SIGNATUR:				
2014.10.22				
27-29 WHITFIELD STREET, LONDON				
SÄTILA HOLDING AB				
OFFICE CONVERSION				
NEW PLANS 1ST & 2ND FLOOR				
SKALA:	RITN. NR:			B
1:50 [A1]	A-01.1-102			
1:100 [A3]				

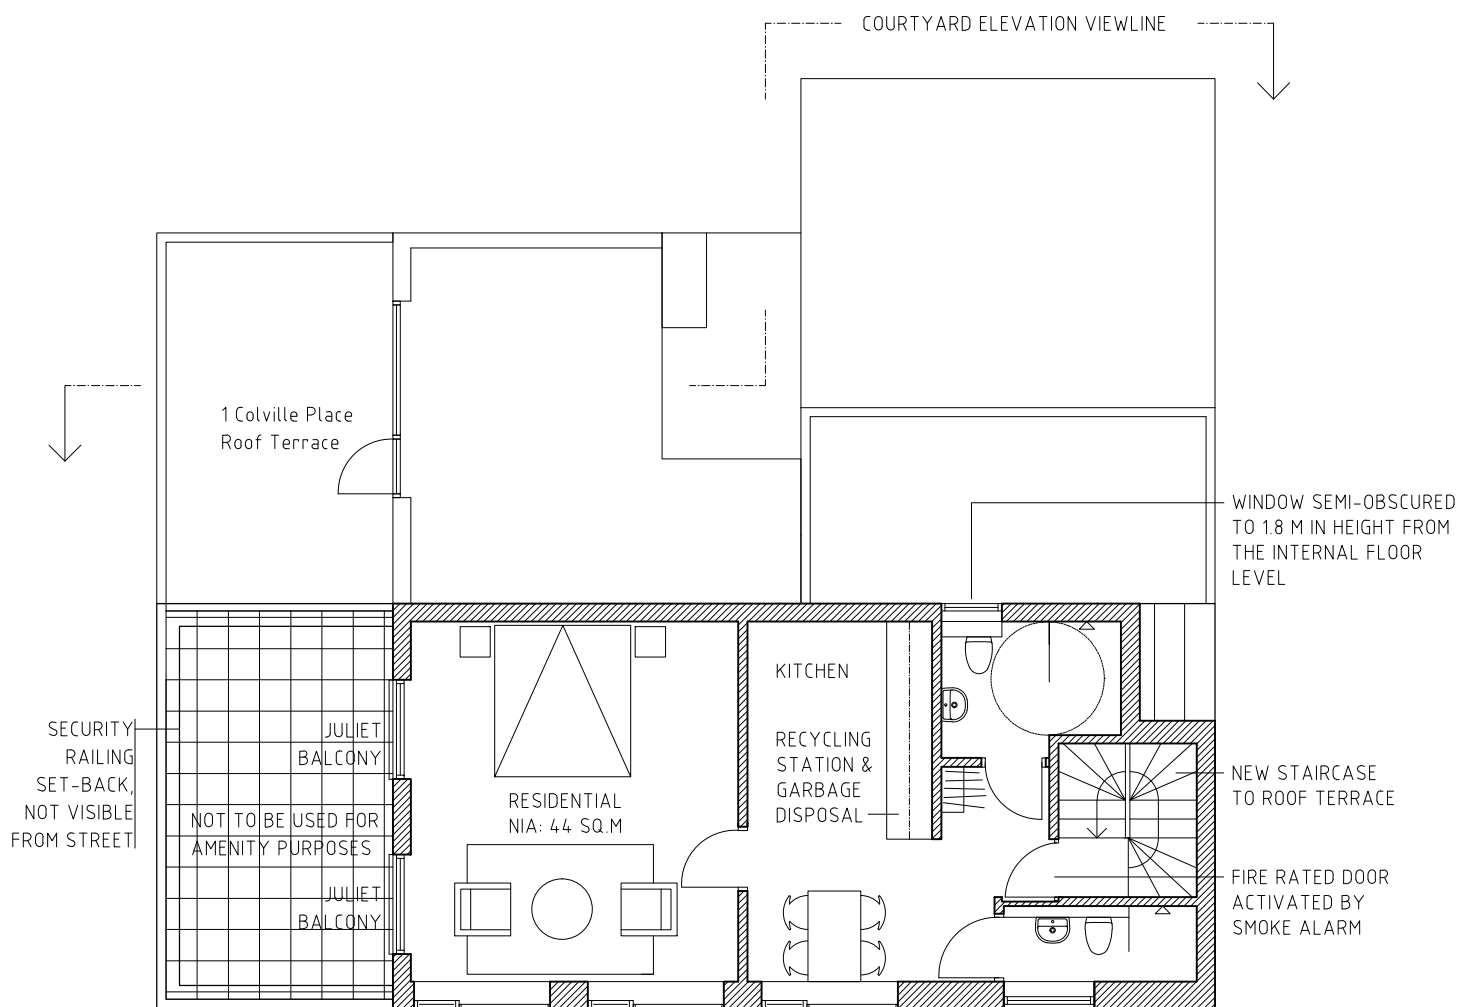

3RD FLOOR, RESIDENTIAL +37,0 (EXTENSION)
 GEA: 57 SQ.M
 GIA: 48 SQ.M

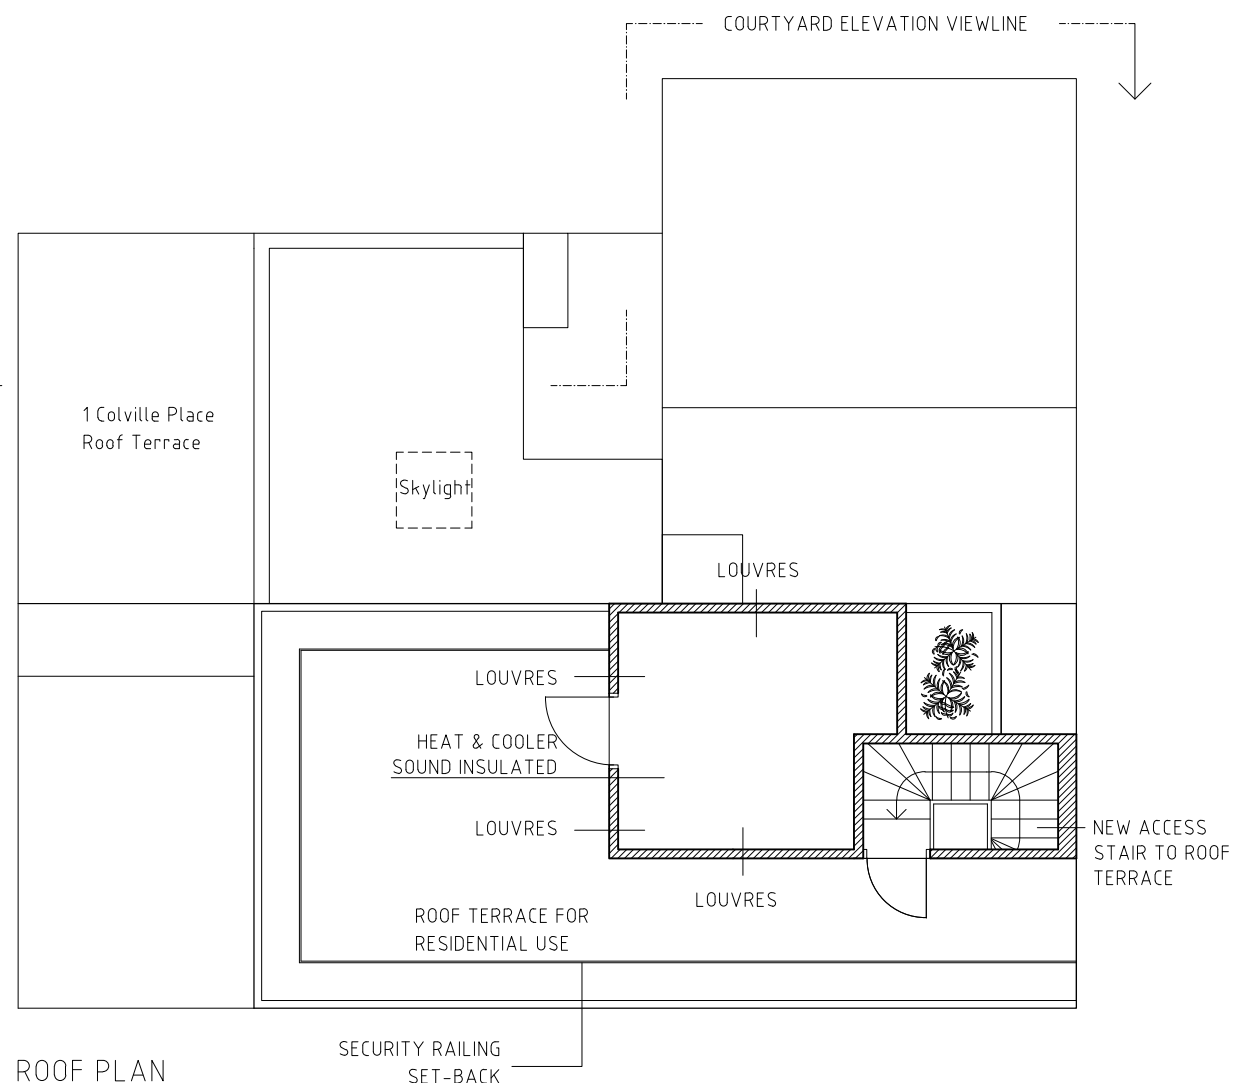

ROOF PLAN

BET:	ANT:	AVEENDE:	DATUM:	PBO:
STATUS:				
BORNSTEIN LYCKEFORS				
A	BORNSTEIN LYCKEFORS ARKITEKTER AB			
K	HORNSGATAN 30, 411 03 GÖTEBORG, SWEDEN MAIL: INFO@BORNSTEINLYCKEFORS.SE			
V				
E				
UPPDRAGS NR:	RITAD AV:	ANSVARIG:		
	PBO	PBO / ALY		
DATUM / SIGNATUR:				
2014.11.18				
27-29 WHITFIELD STREET, LONDON				
SÁTILA HOLDING AB				
OFFICE CONVERSION				
NEW PLANS, 3RD & ROOF FLOOR				
SKALA:	RITN. NR:			
1:50 [A1]	A-01.1-103			
1:100 [A3]	F			

SECURITY RAILING
SET-BACK, NOT
VISIBLE FROM STREET

LOUVRES

NEW
EXTENSION

SECURITY RAILING
SET-BACK, NOT
VISIBLE FROM STREET

PLASTERED
FACADE

NEW
HANDRAIL


NEW
GLASS ROOF

WHITFIELD STREET ELEVATION (EAST)

ADJOINING BUILDING ON WHITFIELD STREET

0 5m

BET.	ANT.	AVEENDE	DATUM	PBO.
STATUS:				
BORNSTEIN LYCKEFORS				
A	BORNSTEIN LYCKEFORS ARKITEKTER AB			
K	BORNSTENSTRÅKET 10, S-171 65 GÖTEBORG, TEL: 031-823122 MAIL: OFFICE@BORNSTEINLYCKEFORS.S			
V				
E				
UPPDRAGS NR.	RITAD AV:	ANSVARIG:		
-	PBO	PBO / ALY		
DATUM / SIGNATUR:				
2014.11.18				
27-29 WHITFIELD STREET, LONDON				
SÄTILA HOLDING AB				
OFFICE CONVERSION				
WHITFIELD STREET ELEVATION				
SKALA:	RITN NR:			
1:50 [A1] 1:100 [A3]	A-01.3-101		E	

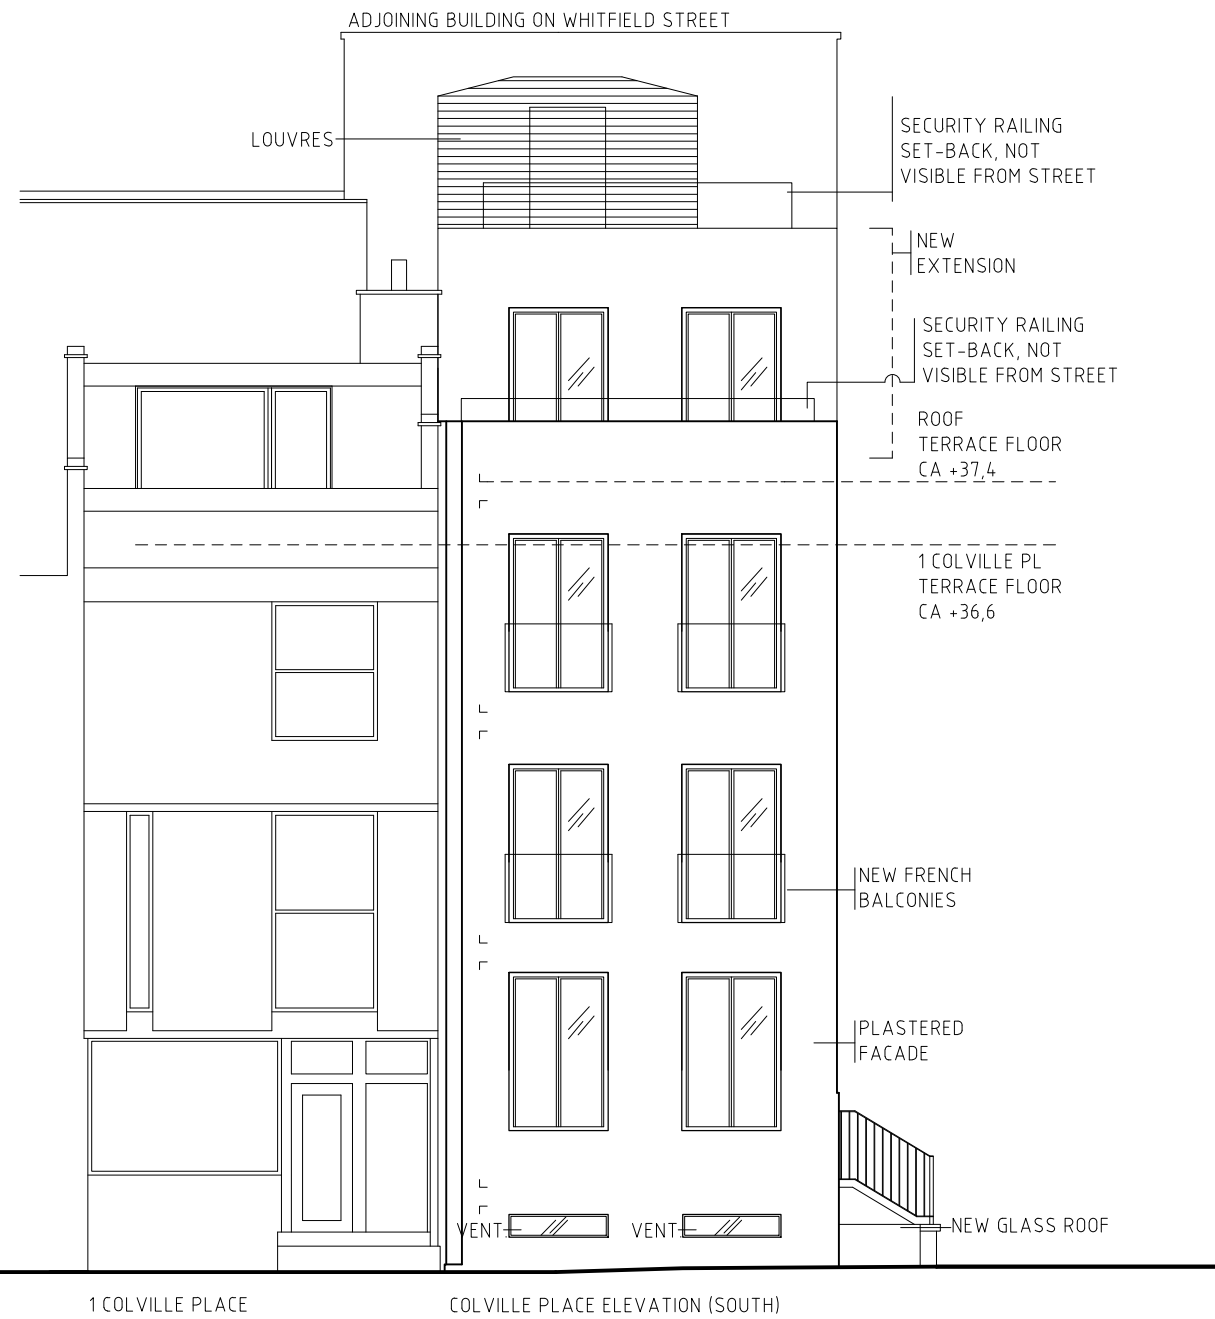

BET.	ANT.	AVEENDE	DATUM	PBO.
STATUS:				
BORNSTEIN LYCKEFORS				
A	BORNSTEIN LYCKEFORS ARKITEKTER AB BORNSTEN PL. 171 83 GÖTEBORO S-413 45 TEL: 031-823122 MAIL: OFFICE@BORNSTEIN.LYCKEFORS.S			
K				
V				
E				
UPPDRAGS NR.	RITAD AV:	ANSVARIG		
-	PBO	PBO / ALY		
DATUM / SIGNATUR:				
2014.11.18				
27-29 WHITFIELD STREET, LONDON				
SÄTILA HOLDING AB				
OFFICE CONVERSION				
COLVILLE PLACE ELEVATION				
SKALA:	RITN NR:			
1:50 [A1] 1:100 [A3]	A-01.3-103 D			


+45.374
MAX NEW TOTAL HEIGHT

+43.225
MAX NEW
PARAPET
HEIGHT FACING
COURTYARD

+42.787
MAX NEW PARAPET
HEIGHT FACING
WHITFIELD ST.

600
SECURITY RAILING
SET-BACK, NOT
VISIBLE FROM STREET

+37.74
EXISTING ROOF
PARAPET LINE

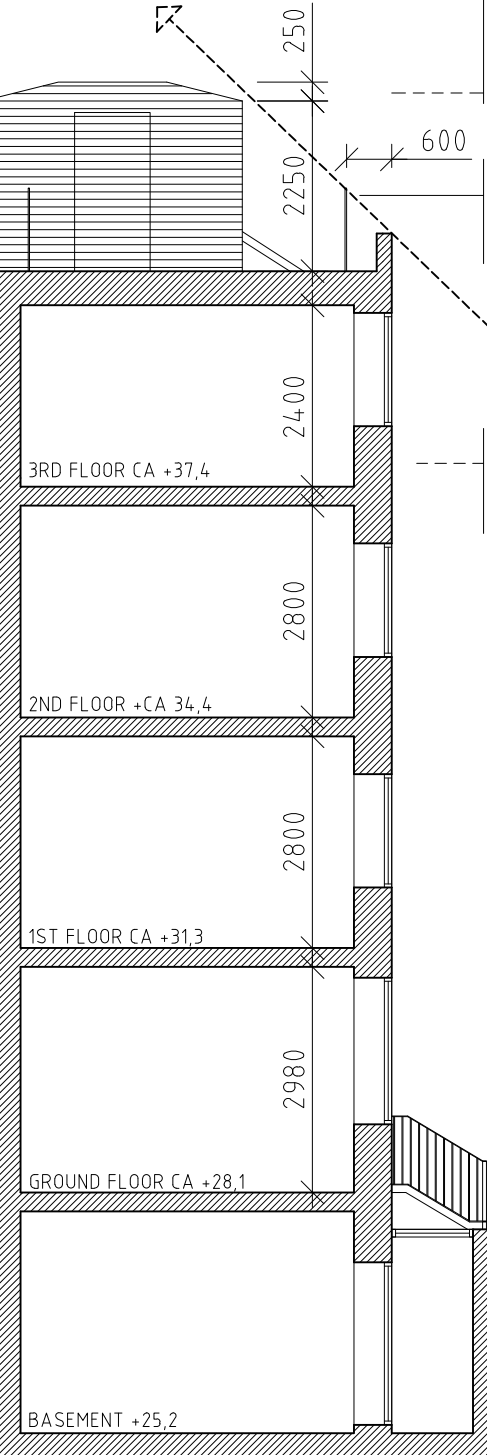


LINE OF SIGHT FROM
ACROSS WHITFIELD STREET

26-28 WHITFIELD STREET

SECTION




BET:	ANT:	AVEENDE:	DATUM:	PBO:
STATUS:				
BORNSTEIN LYCKEFORS				
A	BORNSTEIN LYCKEFORS ARKITEKTER AB HORNSTRÅN 30, ST 8, SÖDERBOM, SE-22122 MAIL: INFO@BORNSTEIN.LYCKEFORS.SE			
K				
V				
E				
UPPDRAGSNR:	RITAD AV:	ANSVARIG:		
-	PBO	PBO / ALY		
DATUM / SIGNATUR:	2014.11.18			
27-29 WHITFIELD STREET, LONDON				
SÅTILA HOLDING AB				
OFFICE CONVERSION				
SECTION				
SKALA:	RITAD NR:			
1:50 [A1] 1:100 [A3]	A-01.2-101 C			

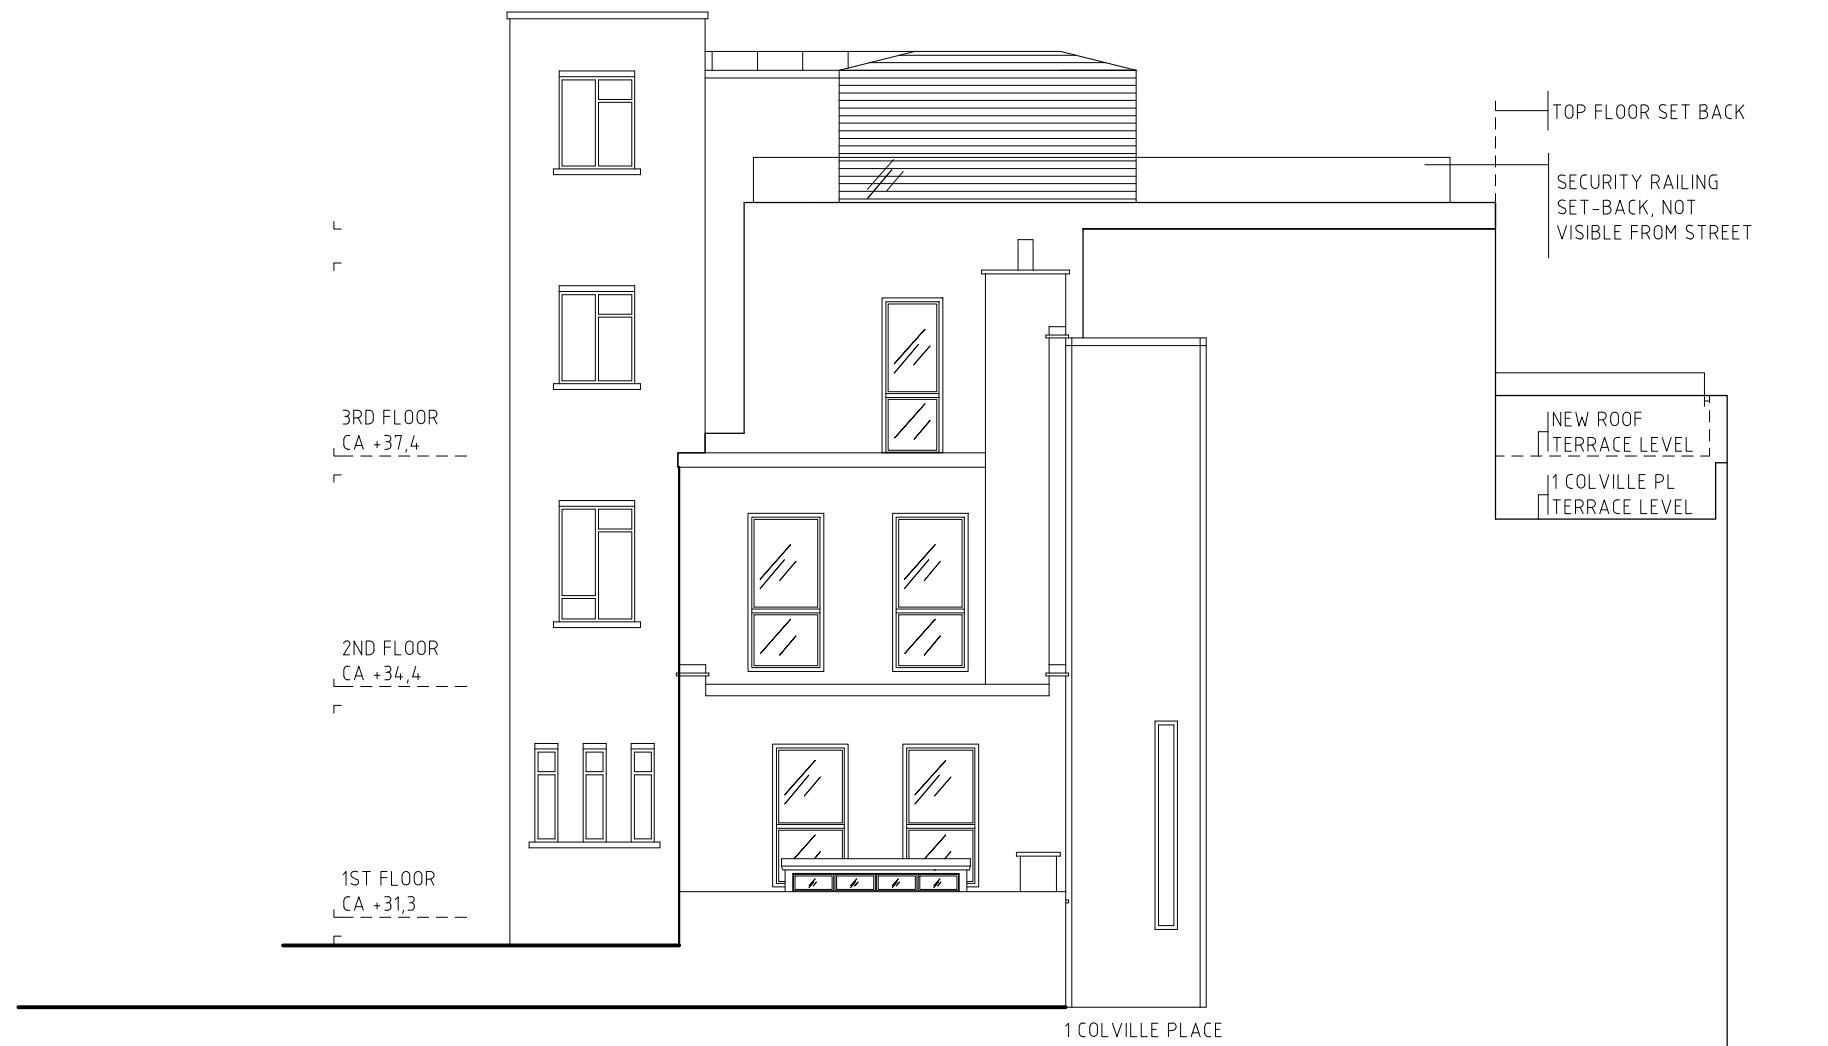

COURTYARD ELEVATION




BET:	ANT:	AVEENDE:	DATUM:	PBO:
STATUS:				
BORNSTEIN LYCKEFORS				
A	BORNSTEIN LYCKEFORS ARKITEKTER AB KONGSÅGATAN 30, 411 83, SÖDERBOMSE, 102 22107, MAIL: INFO@BORNSTEIN.LYCKEFORS.SE			
K				
V				
F				
UPPDRAGSNR:	RITAD AV:	ANSVARIG		
-	PBO	PBO / ALY		
DATUM / SIGNATUR:				
2014.11.18				
27-29 WHITFIELD STREET, LONDON				
SÅTILA HOLDING AB				
OFFICE CONVERSION				
COURTYARD ELEVATION				
SKALA:	RITN. NR:			
1:50 [A1] 1:100 [A3]	A-01.3-102 D			

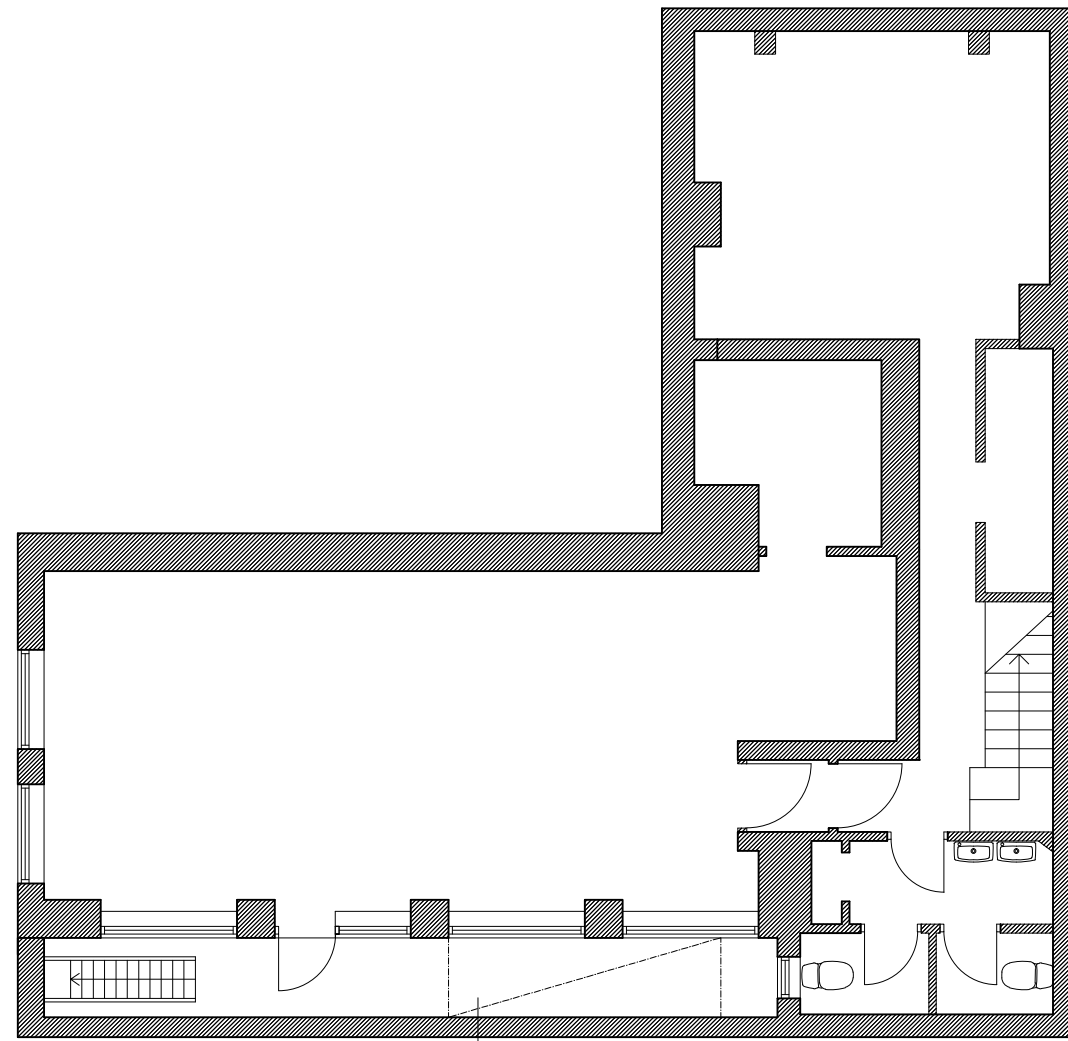


BASEMENT PLAN

EXISTING ROOF

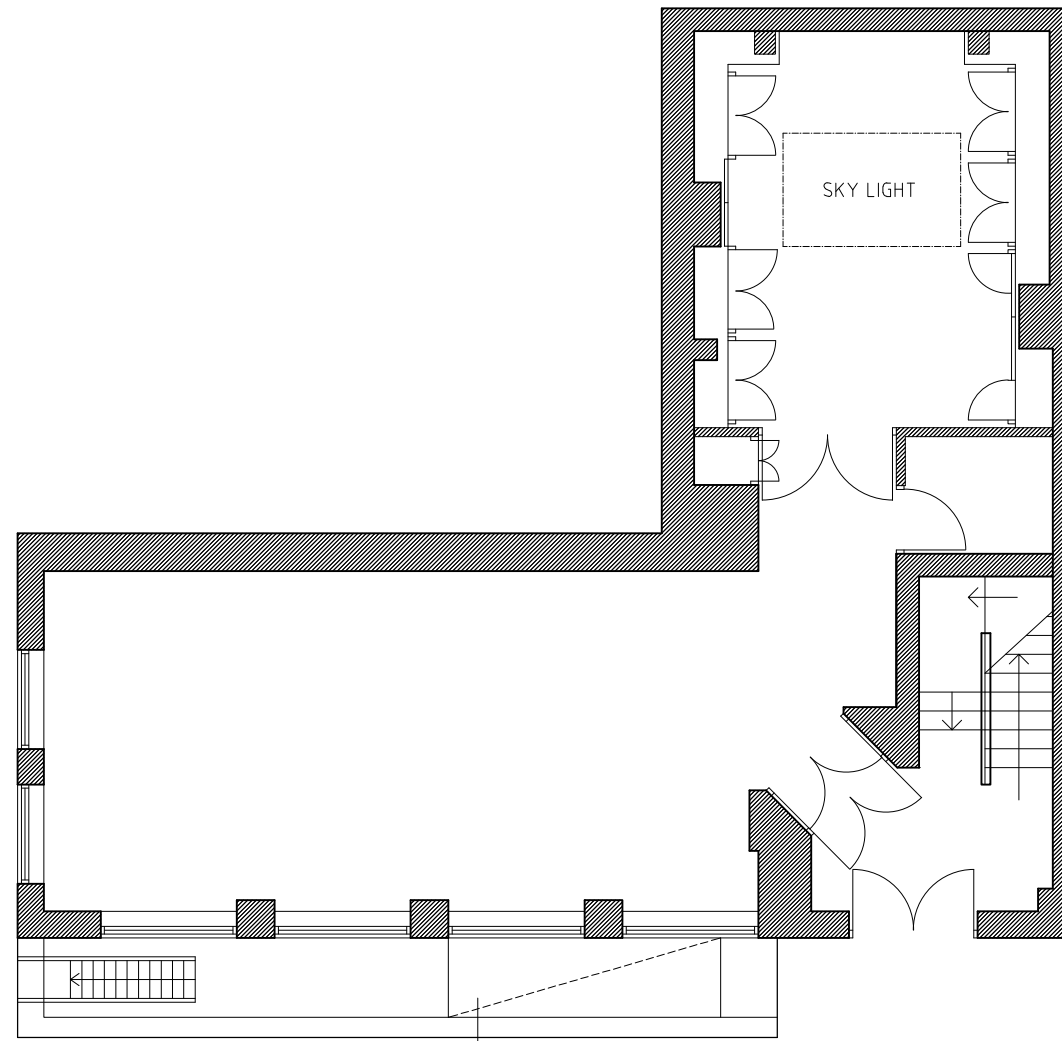


GROUND FLOOR PLAN


EXISTING ROOF

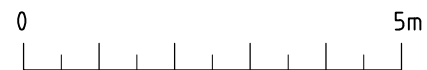


BET.	ANT.	ÄVENDE	DATUM	PBO
STATUS:				
BORNSTEIN LYCKEFORS				
A	BORNSTEIN LYCKEFORS ARKITEKTER AB			
K	KINGSKATAN 20, ST 19, GOTEBORG, SE-41303 MAIL: INFO@BORNSTEIN.LYCKEFORS.SE			
V				
E				
UPPDRAGSNR:	RITAD AV:	ANSVARIG		
	PBO	PBO / ALY		
DATUM / SIGNATUR:				
2014.06.02				
27-29 WHITFIELD STREET, LONDON				
SÅTILA HOLDING AB				
OFFICE CONVERSION				
EXISTING PLANS, BASEMENT & GROUND FLOOR				
SKALA:	RITN NR:			
1:50 [A1]	A-01.1-201			
1:100 [A3]				

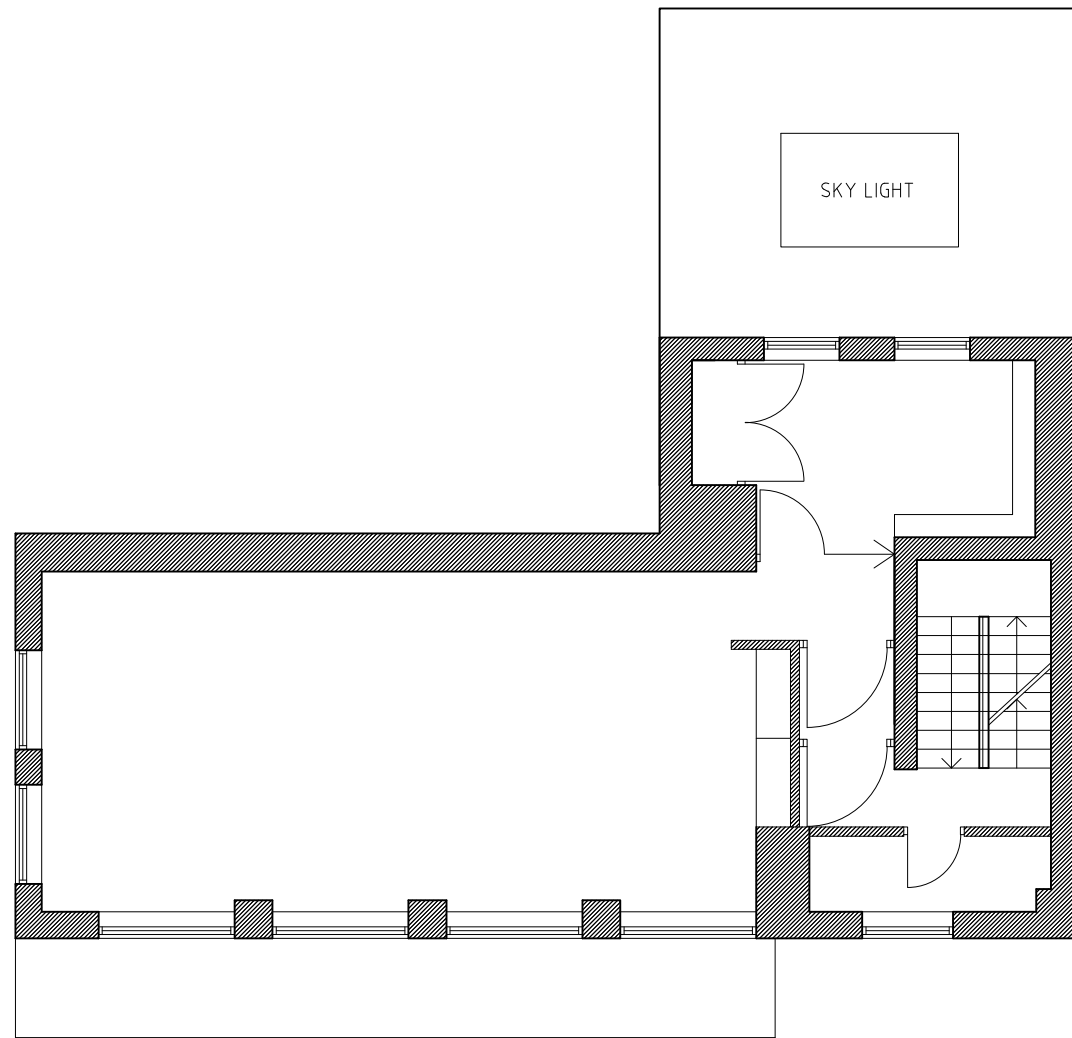


1ST FLOOR PLAN

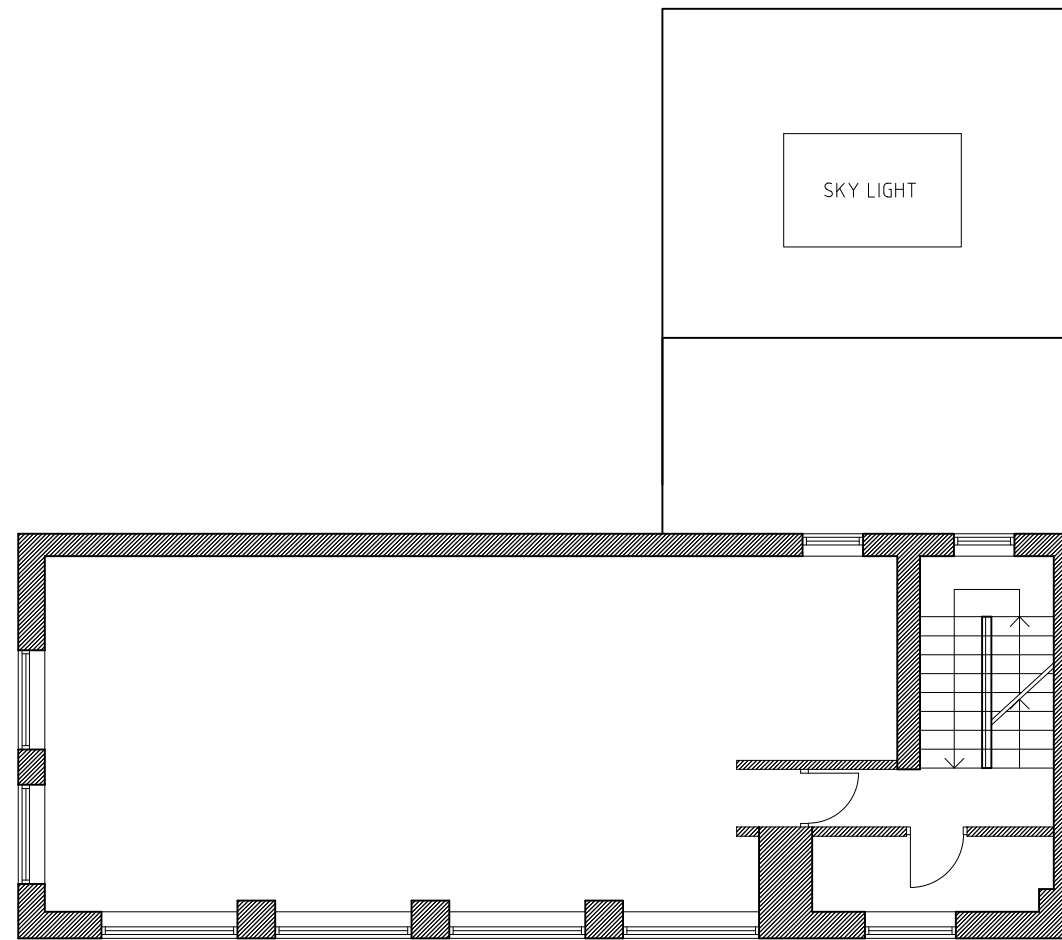

2ND FLOOR PLAN

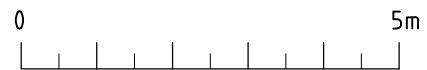

BET:	ANT:	AVEENDE:	DATUM:	PBO:
STATUS:				
BORNSTEIN LYCKEFORS				
A	BORNSTEIN LYCKEFORS ARKITEKTER AB		MAIL: INFO@BORNSTEIN.LYCKEFORS.SE	
K	HORNIGATAN 39, S-171 64 GÖTTORP		S-171 64 GÖTTORP	
V				
E				
UPPDRAGSNR:		RITAD AV:	ANSVARIG:	
2014.06.02		PBO	PBO / ALY	
DATUM / SIGNATUR:				
2014.06.02				
27-29 WHITFIELD STREET, LONDON				
SÅTILA HOLDING AB				
OFFICE CONVERSION				
EXISTING PLANS 1ST & 2ND FLOOR				
SKALA:	RITN. NR:			
1:50 [A1]	A-01.1-202			
1:100 [A3]				

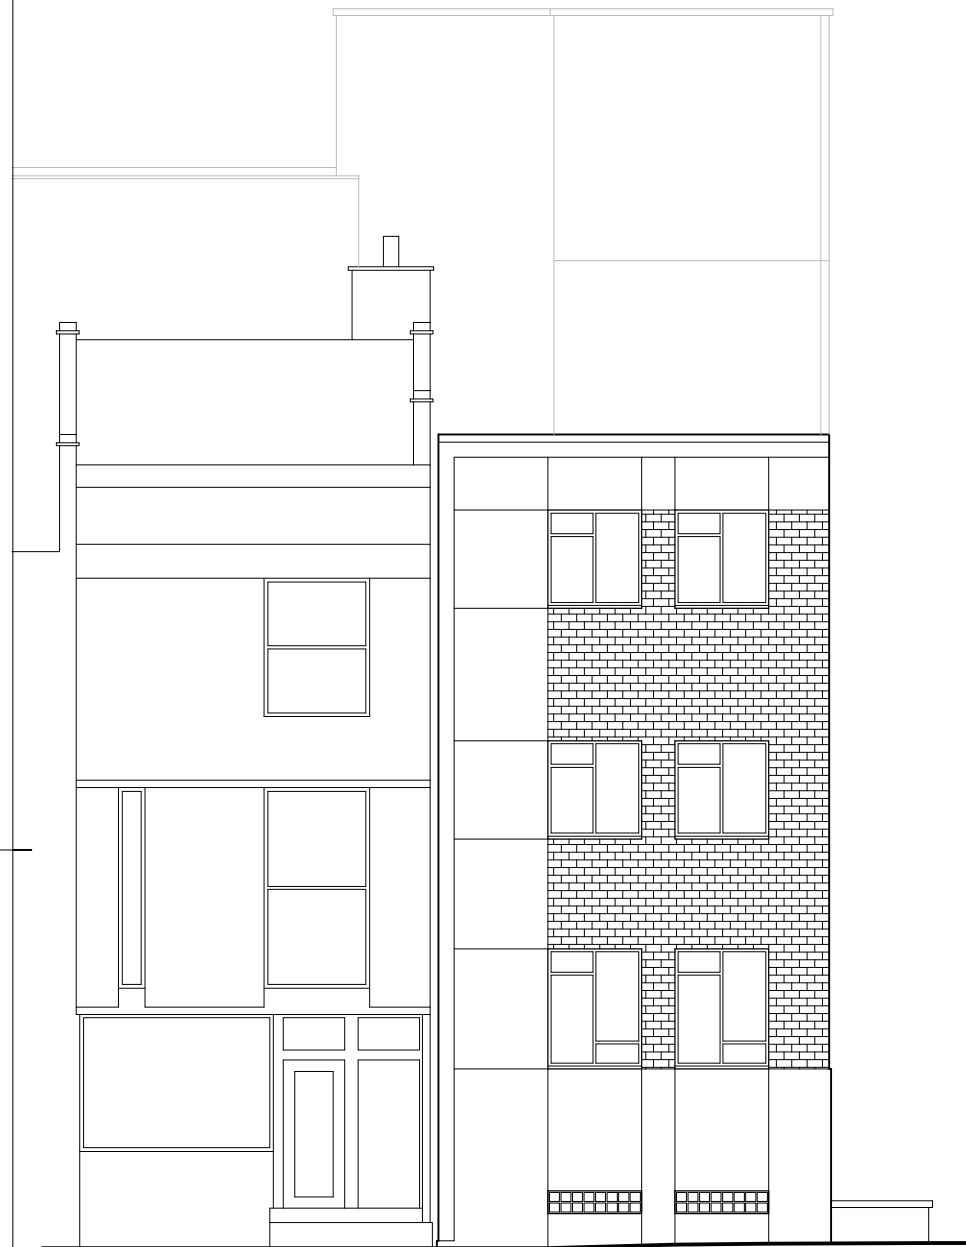

COLVILLE PLACE ELEVATION TODAY



WHITFIELD STREET ELEVATION TODAY



RET:	ANT:	AVEENDE:	DATUM:	PBO:
STATUS:				
BORNSTEIN LYCKEFORS				
A	BORNSTEIN LYCKEFORS ARKITEKTER AB		MÅL: NFOBORNSTEIN.LYCKEFORS.SE	
K	FRINGSÅN 10, SE-20137			
V				
E				
UPPDRAGSNR:	RITAD AV:	ANSVARIG:		
-	PBO	PBO / ALY		
DATUM / SIGNATUR:				
2014.06.02				
27-29 WHITFIELD STREET, LONDON				
SÅTILA HOLDING AB				
OFFICE CONVERSION				
EXISTING ELEVATIONS				
SKALA:	RITN. NR:			
1:50 [A1]	A-01.3-201			
1:100 [A3]				