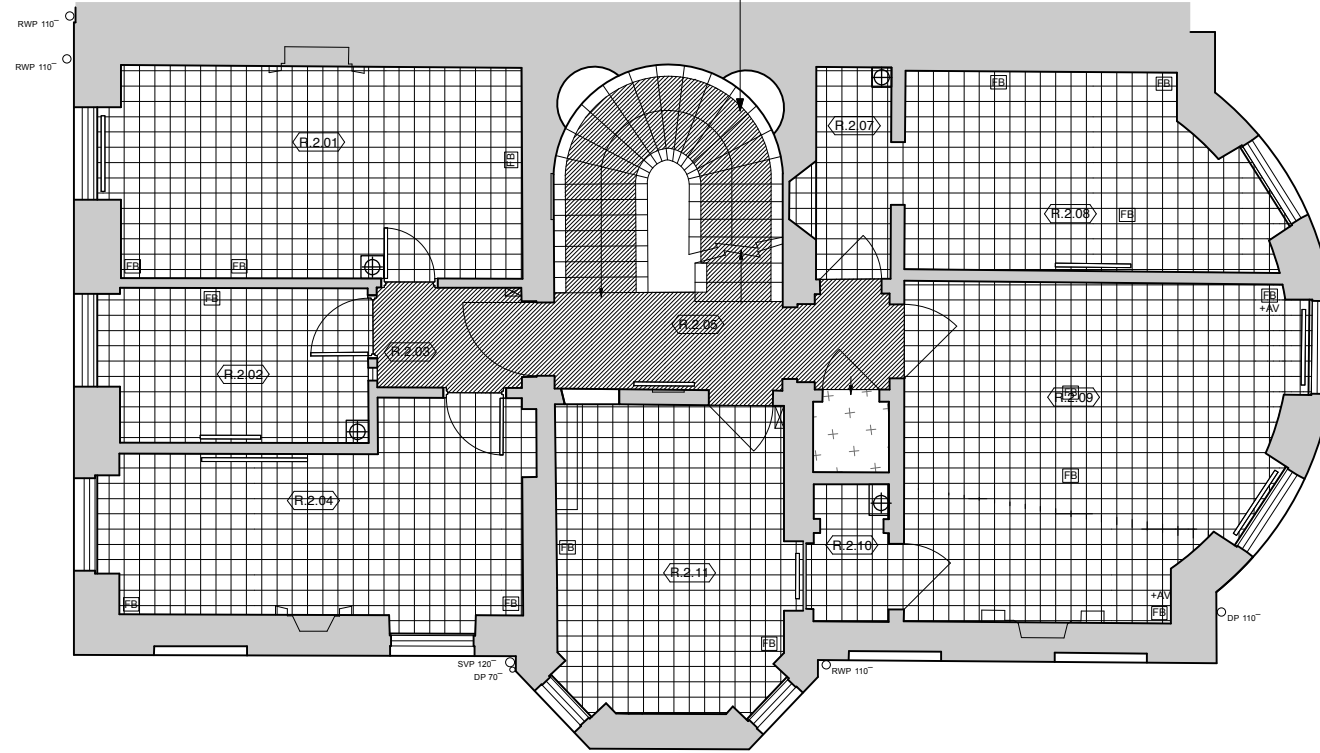
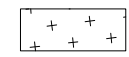
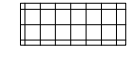

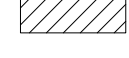





Broadloom Carpet B:
 Carpet cut to going with brass nosings. Brass runner bars to be reinstated



PROPOSED FLOOR FINISHES

- 
 Product Type: Safety Floor
 Manufacturer: ALTRO
 Product Reference: TBC
 Colour: TBC
- 
 Product Type: Carpet Tile
 Manufacturer: TBC
 Product Reference: TBC
 Colour: TBC
- 
 Product Type: Vinyl
 Manufacturer: TBC
 Product Reference: TBC
 Colour: TBC
- 
 Product Type: Barrier Matting
 Manufacturer: TBC
 Product Reference: TBC
 Colour: TBC
- 
 Product Type: Broadloom Carpet
 Manufacturer: TBC
 Product Reference: TBC
 Colour: TBC
- 
 Fan Coil Unit Cabinet
- 
 Proposed Floor Box

GENERAL NOTE:
 - All finishes to terminate under doors

General Note
 All existing non-historic carpets and sheet material floor coverings are to be removed to make way way for new floor coverings. Refer to Strip-out drawings (1100 series), Proposed drawings (1200 series) and Proposed Floor Finishes drawings (1500 series)

Revision	Date	Initial	Amendment	Notes
A	06.11.14	AJL	First Issue	
B	28.11.14	AJL	Planning issue	

No dimensions are to be scaled from this drawing. The contractor / manufacturer is responsible for checking all dimensions and querying any discrepancies.

This drawing is the property of Bisset Adams Ltd.

Copyright is reserved by Bisset Adams Ltd. and the drawing is issued on condition that it is not copied, reproduced, retained or disclosed to any unauthorised person, either wholly or in part, without written consent.

	Royal Holloway, University of London 11 BEDFORD SQUARE-2-1514 Proposed Floor Finishes Second Floor		
	Scale: 1:50 Date: 06.11.14 Drawing: RL001 11 BEDFORD SQUARE-2-1514-B	Status: Planning Drawn: AJL Checked: ---	