




1 Accessible Toilets Plan Layout
5034 Scale: 1:20

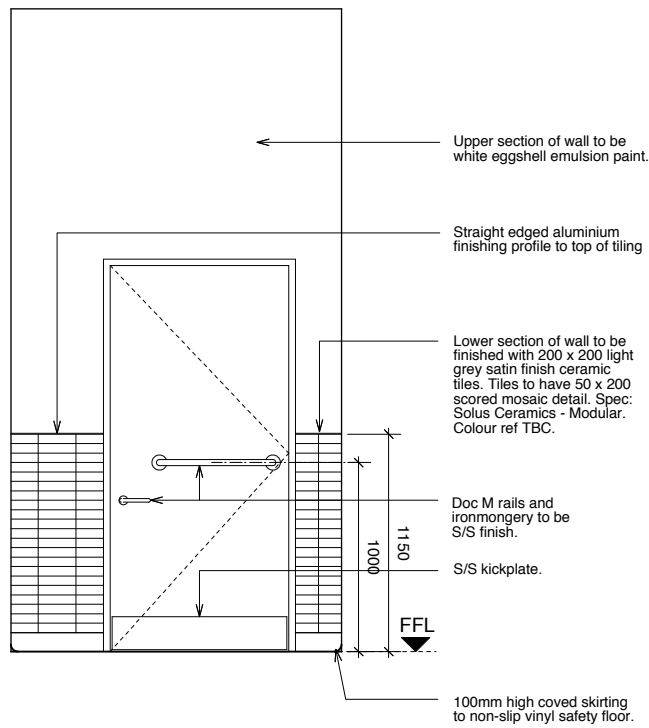


2 Elevation A
5034 Scale: 1:20

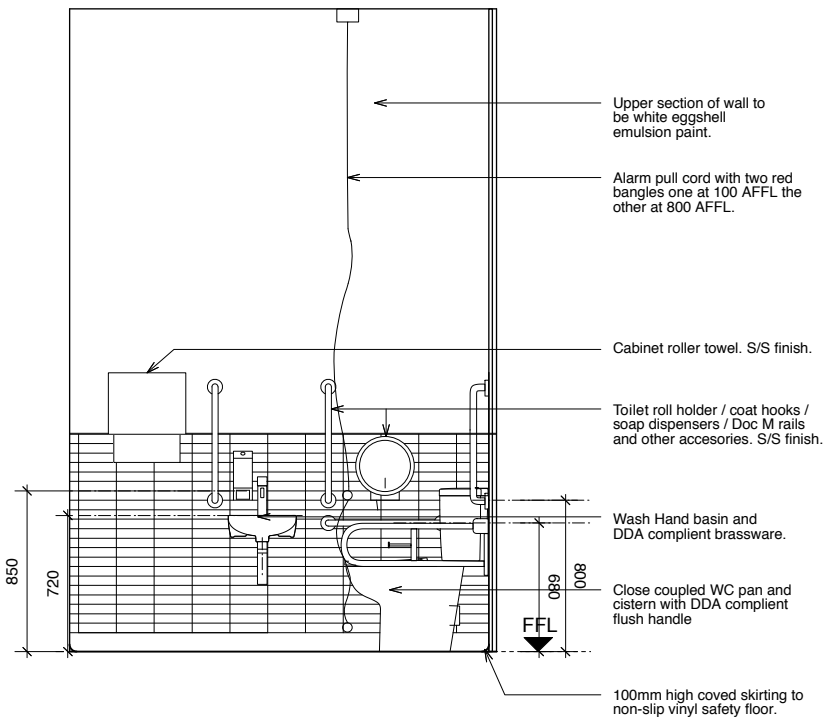

3 Elevation B
5034 Scale: 1:20

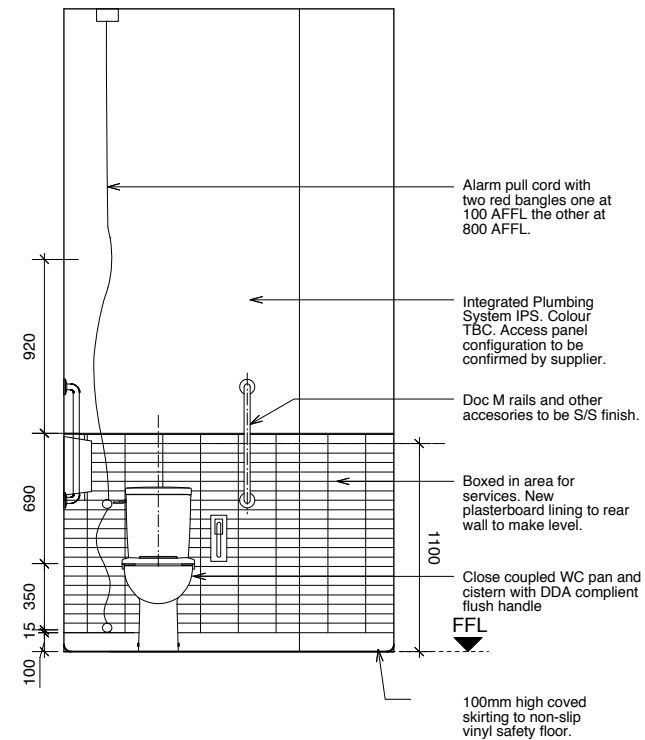

4 Elevation C
5034 Scale: 1:20

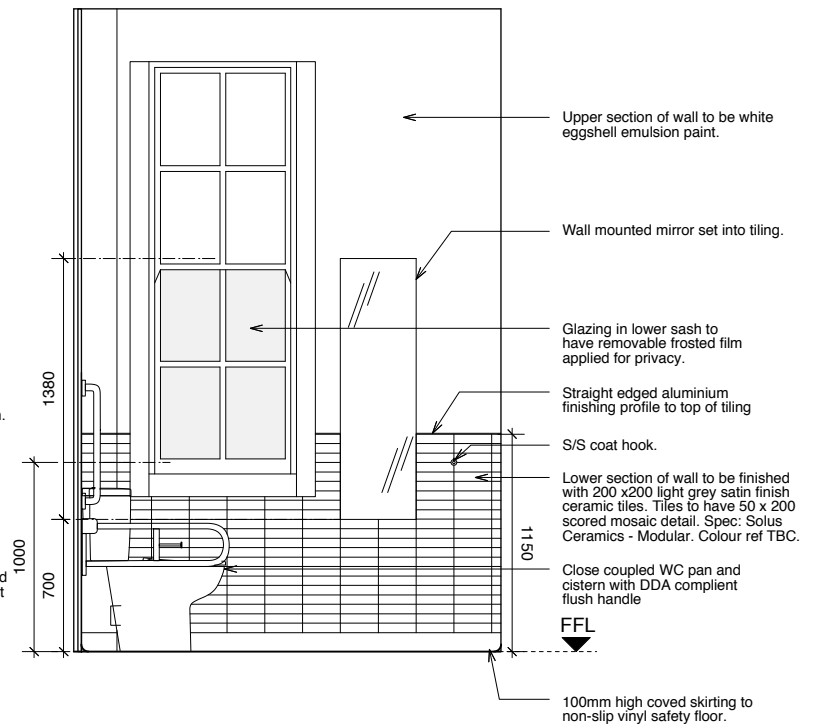

5 Elevation D
5034 Scale: 1:20

Revision	Date	Initial	Amendment
A	28.11.14	AJL	Planning issue

Notes
No dimensions are to be scaled from this drawing. The contractor / manufacturer is responsible for checking all dimensions and querying any discrepancies.
This drawing is the property of Bisset Adams Ltd.
Copyright is reserved by Bisset Adams Ltd. and the drawing is issued on condition that it is not copied, reproduced, retained or disclosed to any unauthorised person, either wholly or in part, without written consent.

	Royal Holloway, University of London 11 BEDFORD SQUARE-00-5034 Proposed Accessible Toilet Layout		Scale: 1:20 Status: Planning Date: 18.11.14 Drawn: SR Checked: --- Drawing: RL001 11 BEDFORD SQUARE-00-5034-A
		+44(0)20 7590 0440 www.bissetadams.co.uk info@bissetadams.co.uk 71 Central Street, London EC1V 8BU	