



1 Toilets Plan Layout
5035


TOILET R.3.04

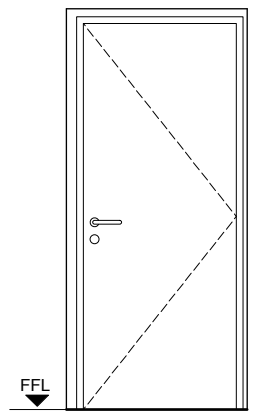


2 Elevation A
5035

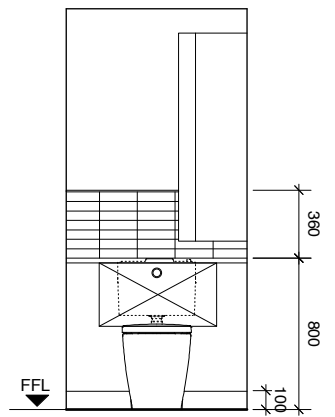

2 Elevation C
5035

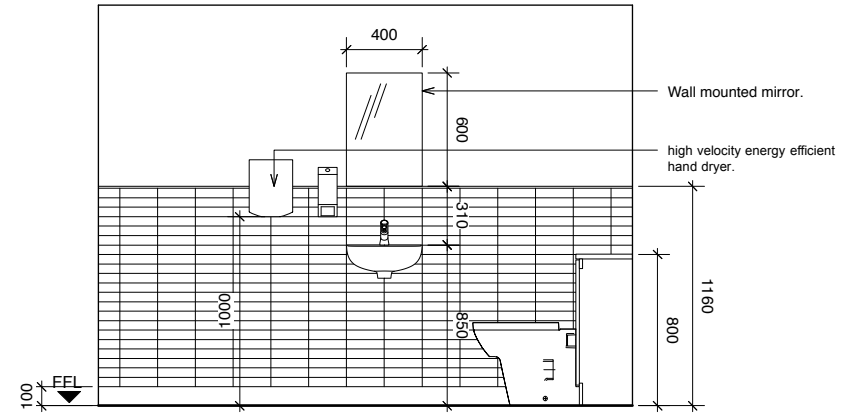


2 Elevation B
5035

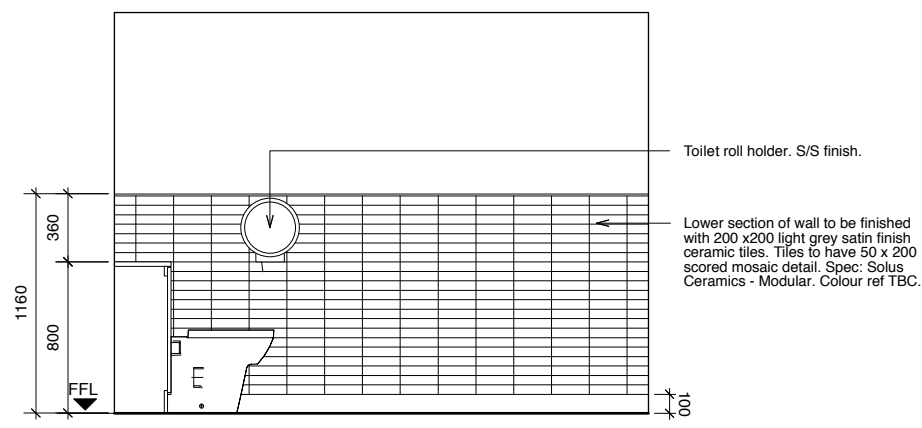


2 Elevation D
5035


TOILET R.3.09

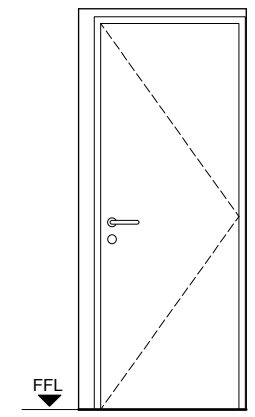


2 Elevation E
5035

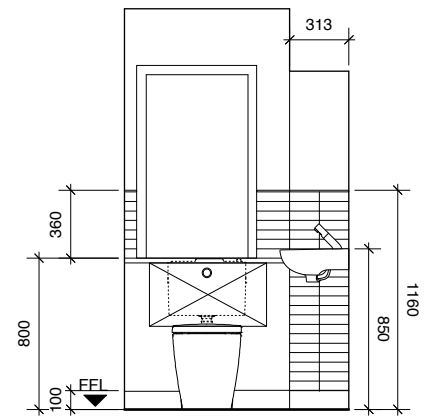

2 Elevation G
5035

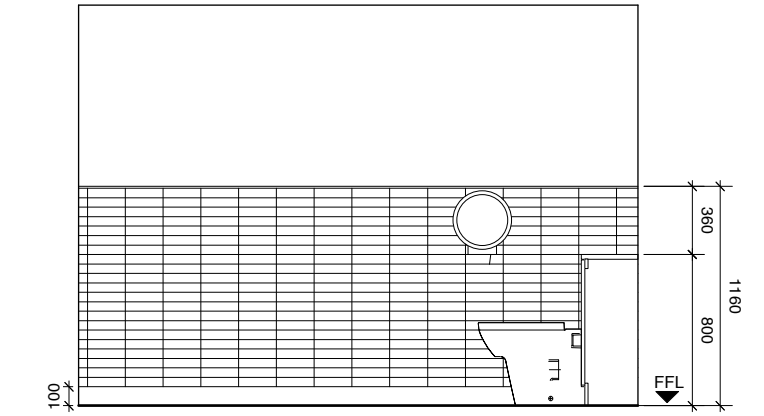

2 Elevation F
5035

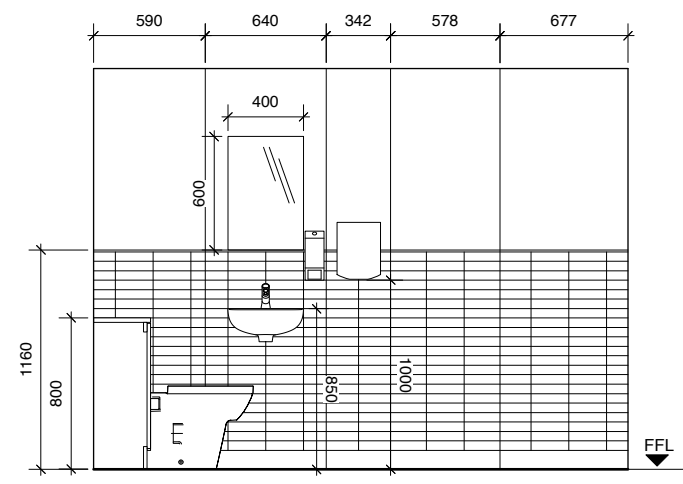

2 Elevation H
5035

Manufacturer to check all site dimensions prior to manufacture due to irregularities in the existing walls.

Revision	Date	Initial	Amendment
A	28.11.14	IG	Planning Issue

Notes
 No dimensions are to be scaled from this drawing. The contractor / manufacturer is responsible for checking all dimensions and querying any discrepancies.
 This drawing is the property of Bisset Adams Ltd.
 Copyright is reserved by Bisset Adams Ltd. and the drawing is issued on condition that it is not copied, reproduced, retained or disclosed to any unauthorised person, either wholly or in part, without written consent.

	Royal Holloway, University of London 11 BEDFORD SQUARE-3-5035 Proposed Third Floor WC Elevations	Scale: 1:20 Status: Planning Date: 26.11.14 Drawn: IG Checked: ---	
	Drawing: RL001 11 BEDFORD SQUARE-3-5035-A	+44(0)20 7250 0440 www.bissetadams.co.uk info@bissetadams.co.uk 71 Central Street, London EC1V 8BU	