


KEY:

D.?.??


Existing Door to be upgraded to Fire Door

D.?.??


New Fire Door

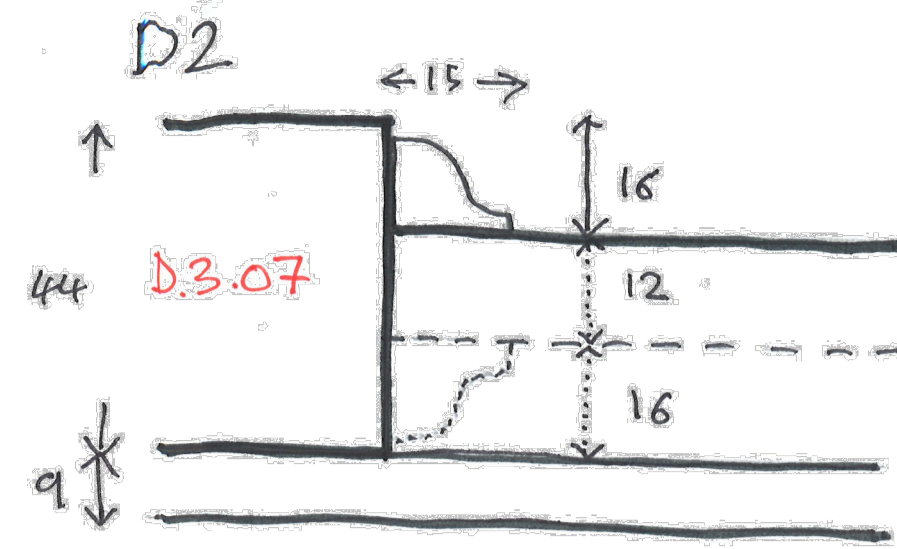


D2 1:1 Approximate Section Through Door Panel

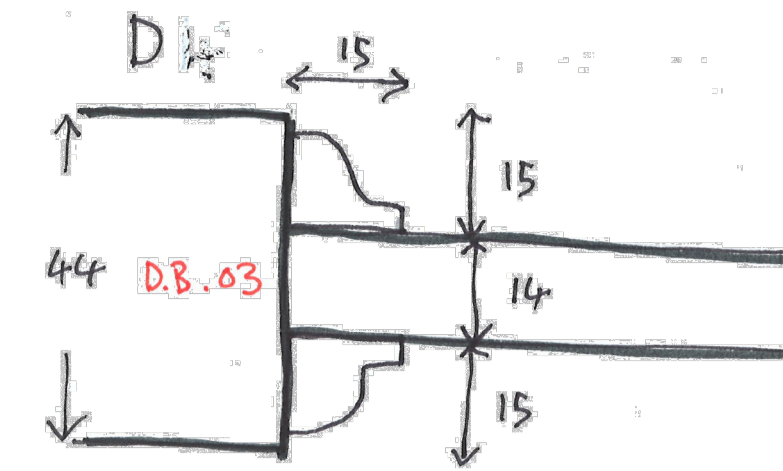


D4 1:1 Approximate Section Through Door Panel

 


Door type: D1
Description: Blank Door
Locations: D.B.04, D.B.05, D.B.14, D.B.19, D.B.20, D.B.21, D.1.02, D.2.07, D.2.10, D.3.03, D.4.01, D.4.04

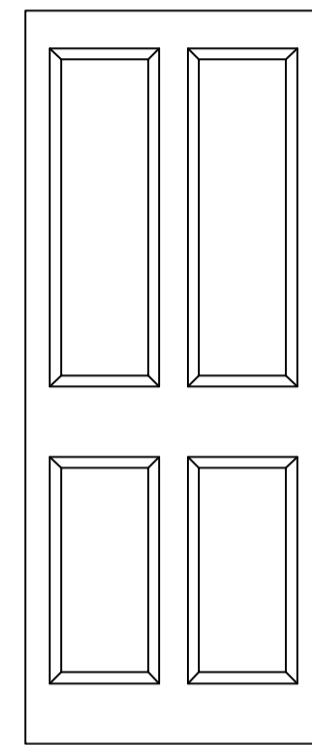


Door type: D2
Description: 4 Panel Door
Locations: D.3.01, D.3.02, D.3.04, D.3.07, D.3.11, D.3.12, D.3.13

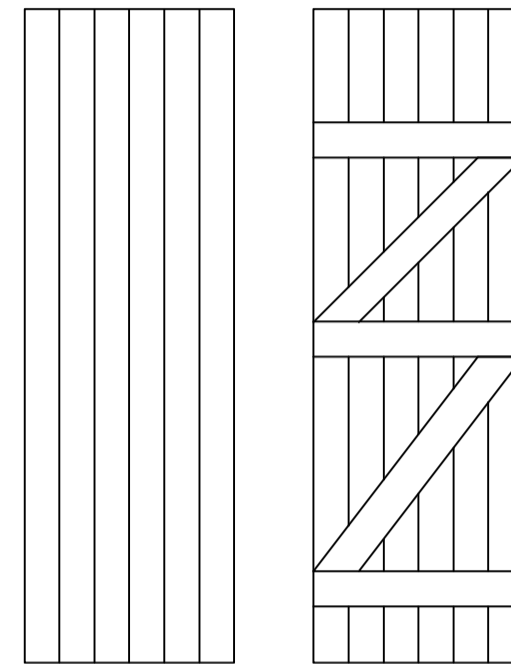


Door type: D3
Description: Ledged and Braced Door
Locations: D.4.01, D.4.02

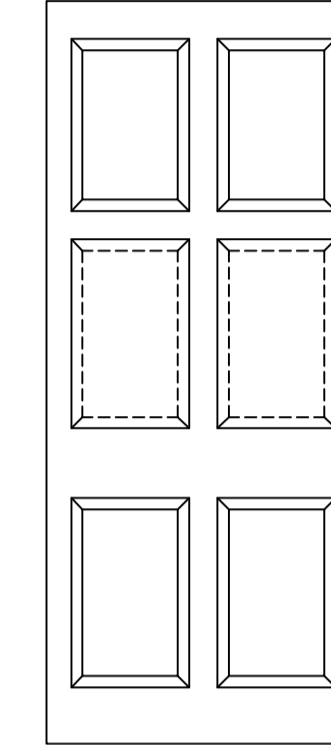


Door type: D4
Description: 6 Panel Door
Locations: D.B.03, D.B.11, D.B.12, D.B.15, D.B.30, D.B.31, D.B.32, D.B.33, D.G.15, D.G.16, D.2.04, D.2.08, D.2.13, D.2.14, D.2.15, D.3.06

 


Door type: D5
Description: Square Vision Panel Door
Locations: D.B.18, D.3.08

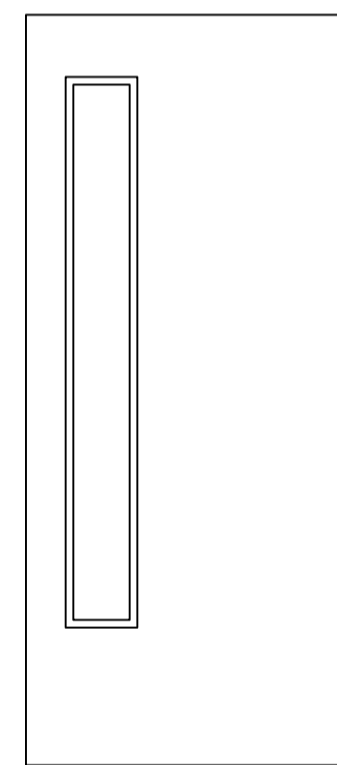


Door type: D6
Description: Long Vision Panel Door
Locations: D.B.10, D.2.01, D.2.02, D.2.03, D.3.09, D.3.10

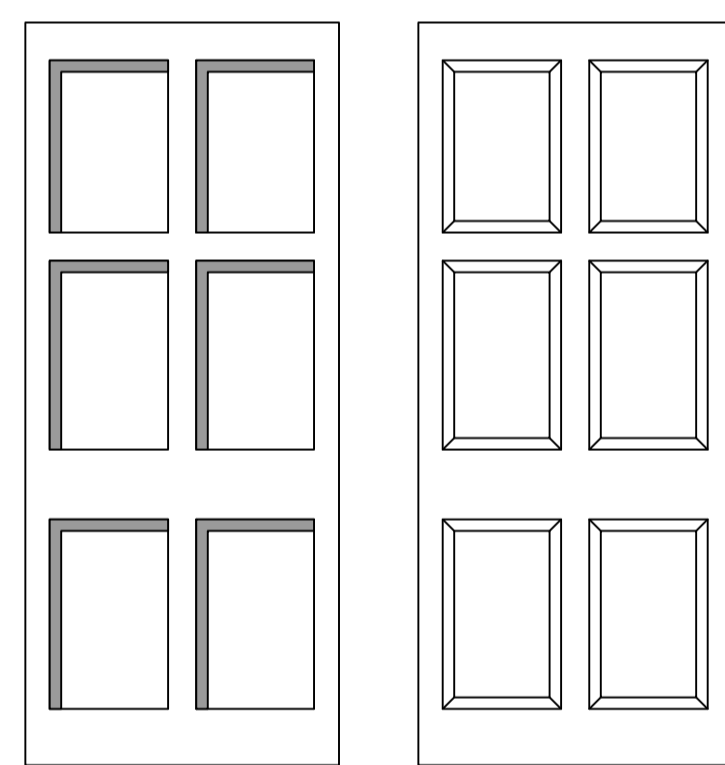


Door type: D7
Description: 6 Panel Door (both raised and recessed panels)
Locations: D.B.09, D.G.14, D.1.06, D.2.06, D.2.09, D.2.11, D.2.12

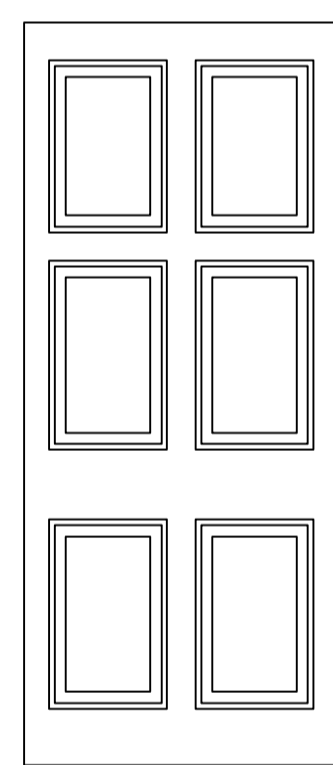


Door type: D8
Description: Elaborate 6 Panel Door
Locations: D.G.02, D.G.03, D.G.07, D.1.01, D.1.04, D.1.05

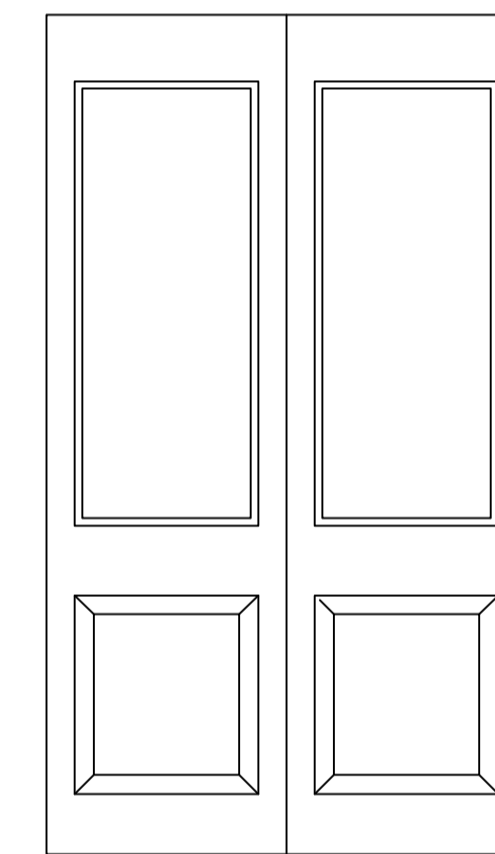


Door type: D9
Description: 4 Panel Double Door
Locations: D.G.05

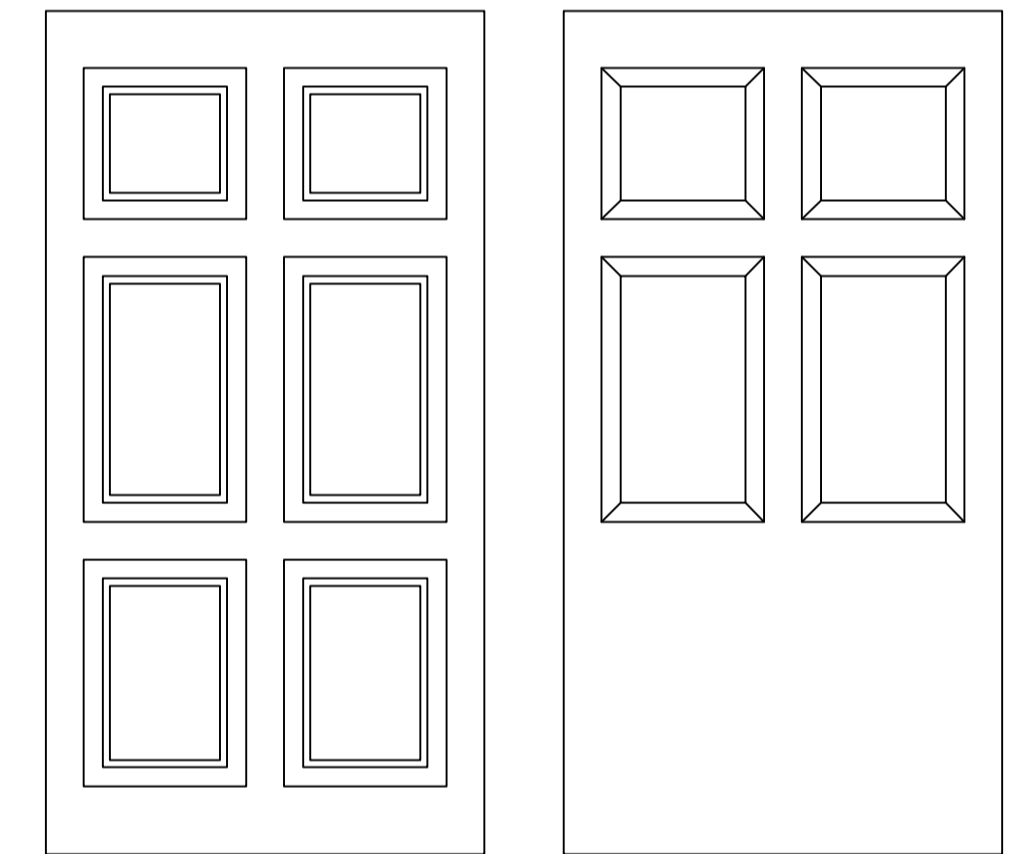

Door type: D10
Description: Front Door (4 panel front, 6 panel rear)
Locations: D.G.06

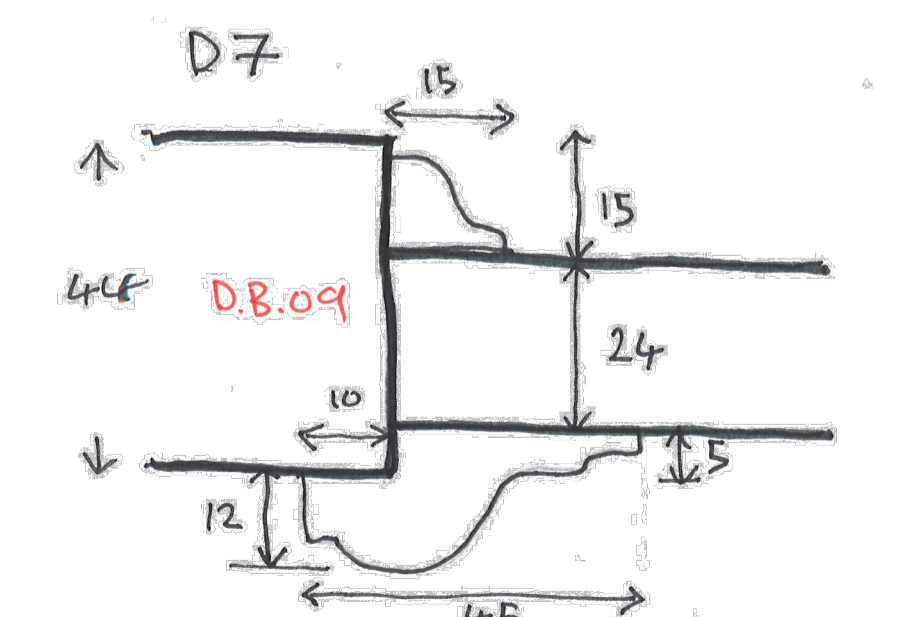

D7 1:1 Approximate Section Through Door Panel

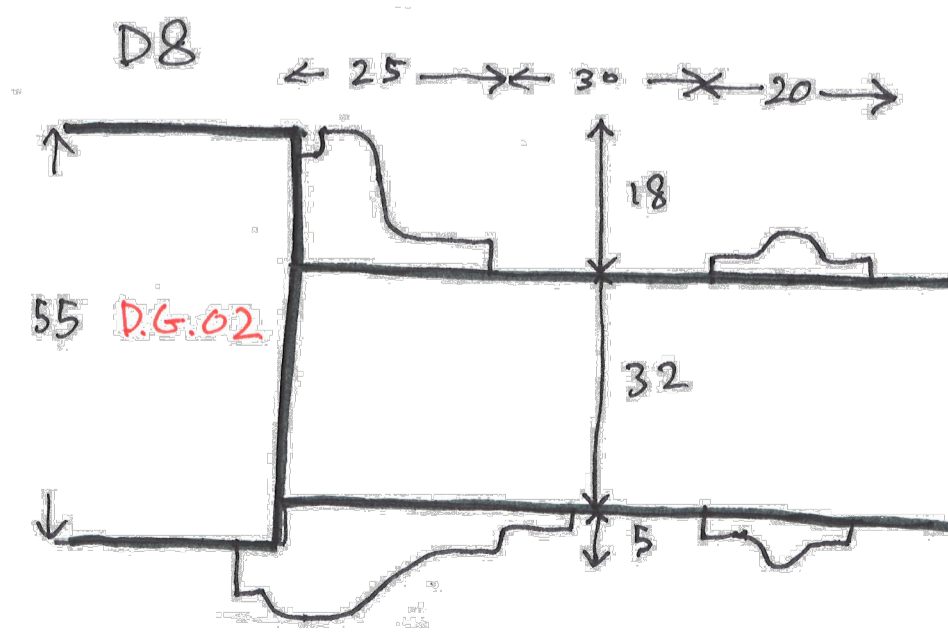

D8 1:1 Approximate Section Through Door Panel

Revision	Date	Initial	Amendment
A	13 10 14	AJL	First Issue
B	16 10 14	JB	Coordinated to updated door elevations, fire door sections added.
C	28 11 14	AJL	Planning issue

Notes
 No dimensions are to be scaled from this drawing. The contractor / manufacturer is responsible for checking all dimensions and querying any discrepancies.
 This drawing is the property of Bisset Adams Ltd.
 Copyright is reserved by Bisset Adams Ltd. and the drawing is issued on condition that it is not copied, reproduced, retained or disclosed to any unauthorised person, either wholly or in part, without written consent.

	Royal Holloway, University of London BEDFORD SQUARE-7011 Door Elevations, Sheet 1	
	Scale: 1:20 & 1:1 Date: 07 10 14 Drawing: RL001 BEDFORD SQUARE-7011-C	Status: Preliminary Drawn: AJL Checked: ---

+44(0)20 7259 0440
 www.bissetadams.co.uk
 info@bissetadams.co.uk
 71 Central Street, London EC1V 8BU

BISSET ADAMS