


PROPOSED PLAN 1:50



CROSS SECTIONAL ELEVATION S2- 1:20

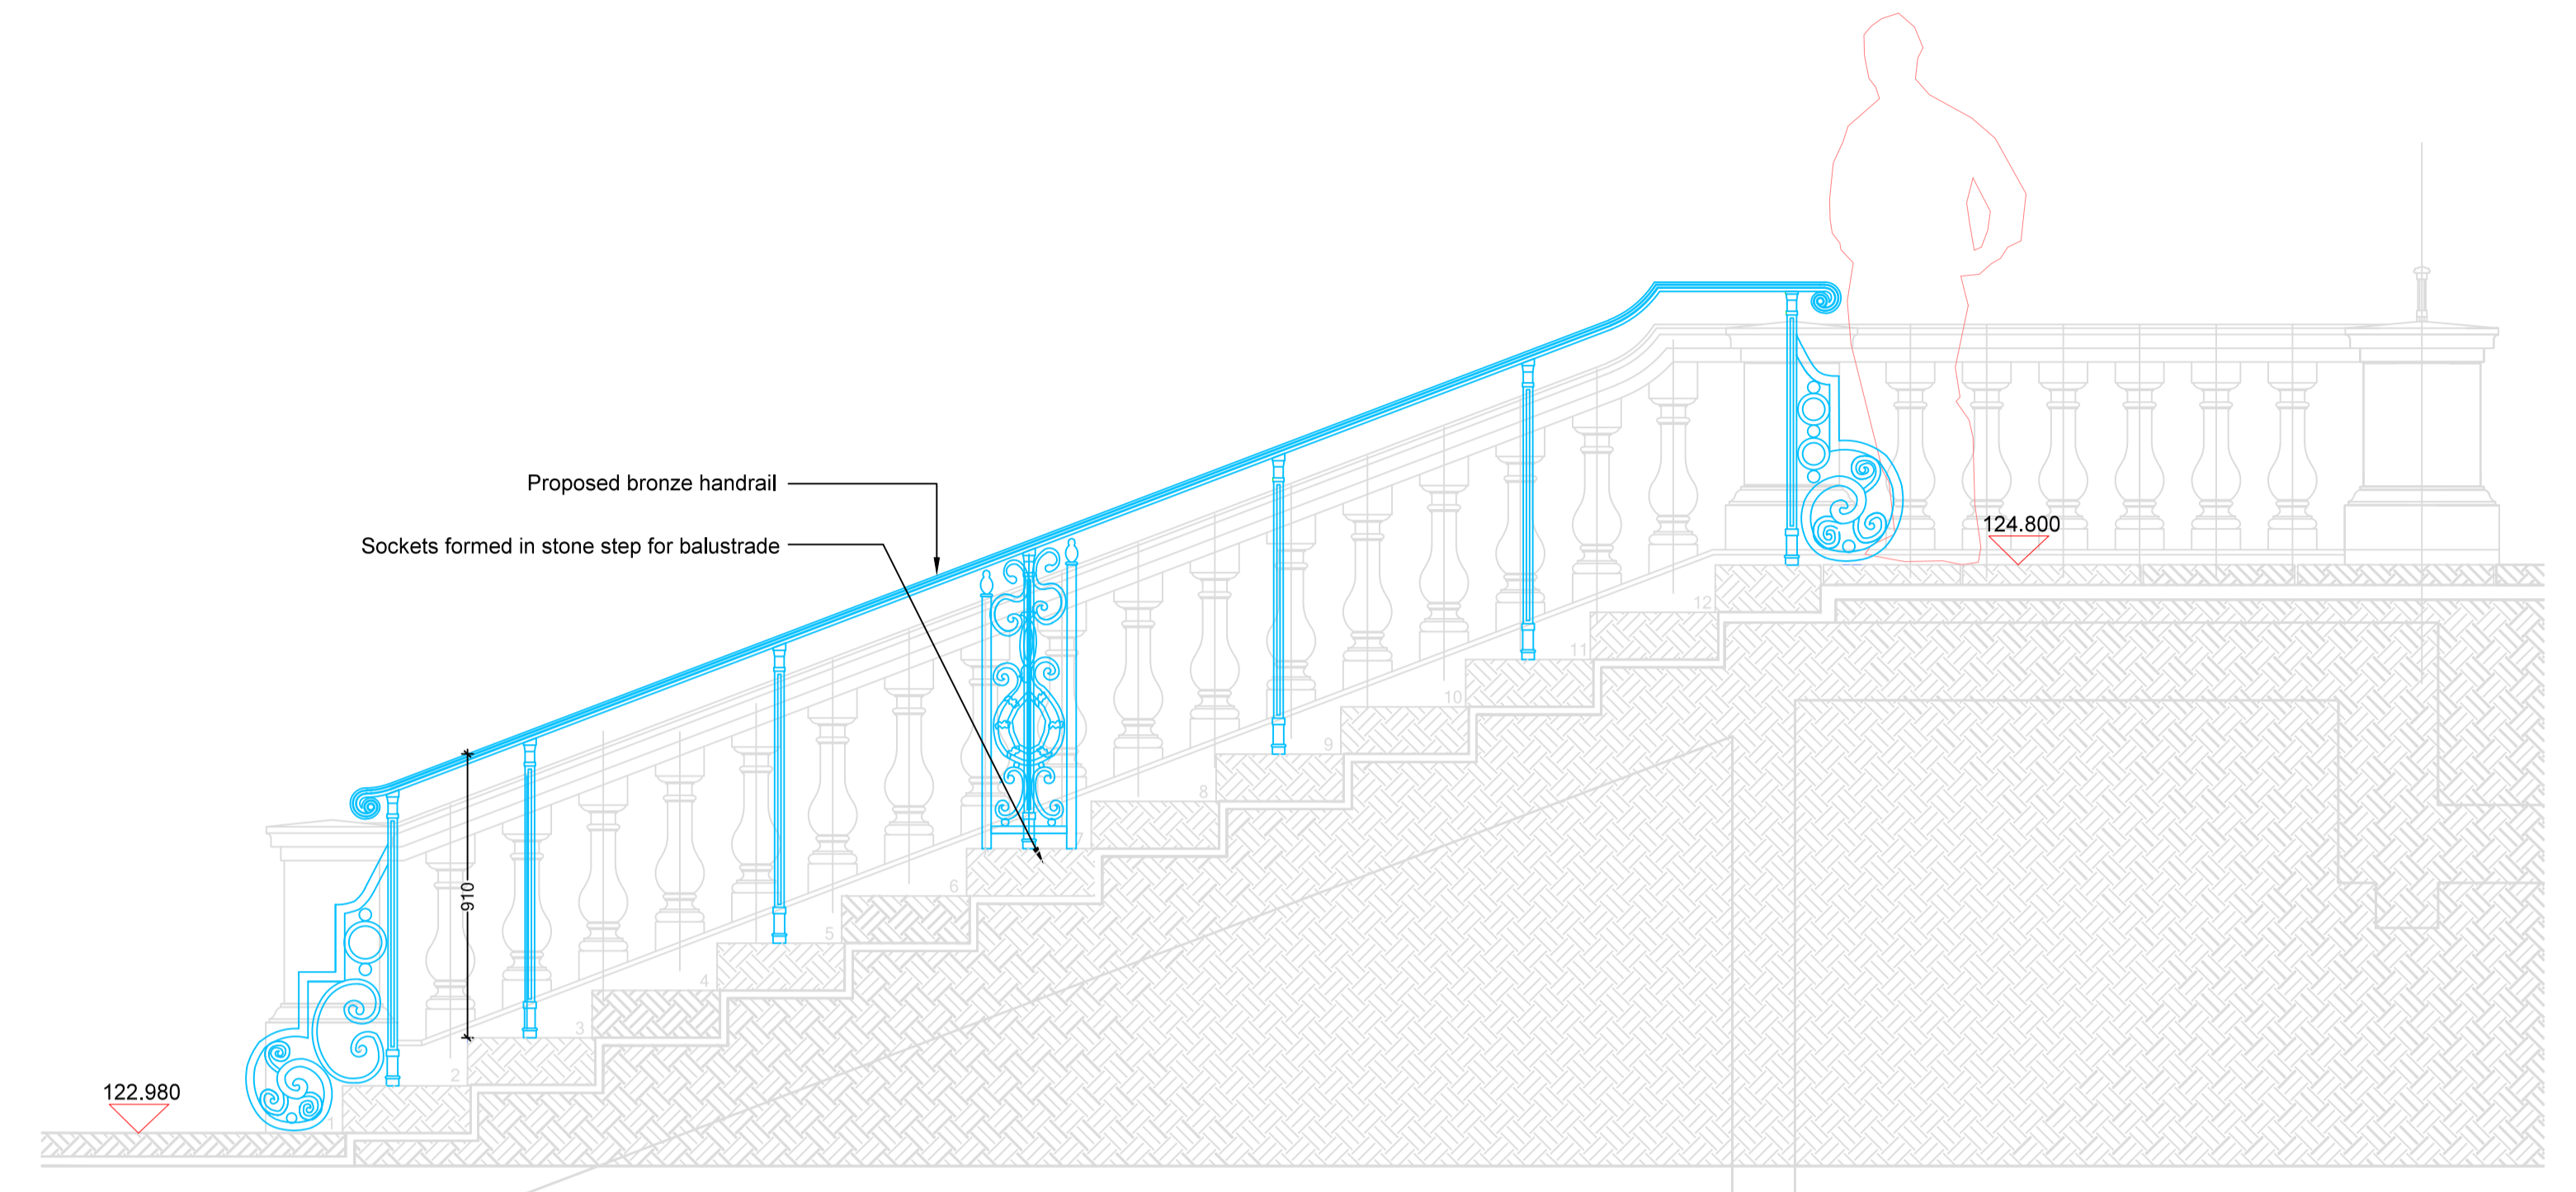

ELEVATION E1- 1:20

NO.	REVISION	DATE	BY	CHKD.

General notes:
 1. This drawing is to be read in conjunction with other C&M landscape drawings and specifications.
 2. Any discrepancies between sources of information should be immediately notified to the Landscape Architect for clarification.
 3. Do not scale off this drawing.
 4. All dimensions in mm unless otherwise stated.

COLONNADE STEPS
 PROPOSED HANDRAIL

PROJECT H
 EXTERNAL WORKS

As shown (A1)
 18.11.2014
 TN

601-P-1328-000

**colvin&
 moggridge**

The Old House, 2 Wellesley Court Road
 Croydon, Surrey CR0 1LE
 t +44 (0)20 8688 9083 f +44 (0)20 8686 5844
 e croydon@colmog.co.uk www.colmog.co.uk