

PROPOSED ROOFLIGHT

STUDY

MID 19TH CENTURY
ROOF EXTENSION WITH
VERTICAL SLATE HANGING
AND ZINC FLAT ROOF.

FOURTH

THIRD


SECOND

FIRST

GROUND

BASEMENT

LOWER BASEMENT

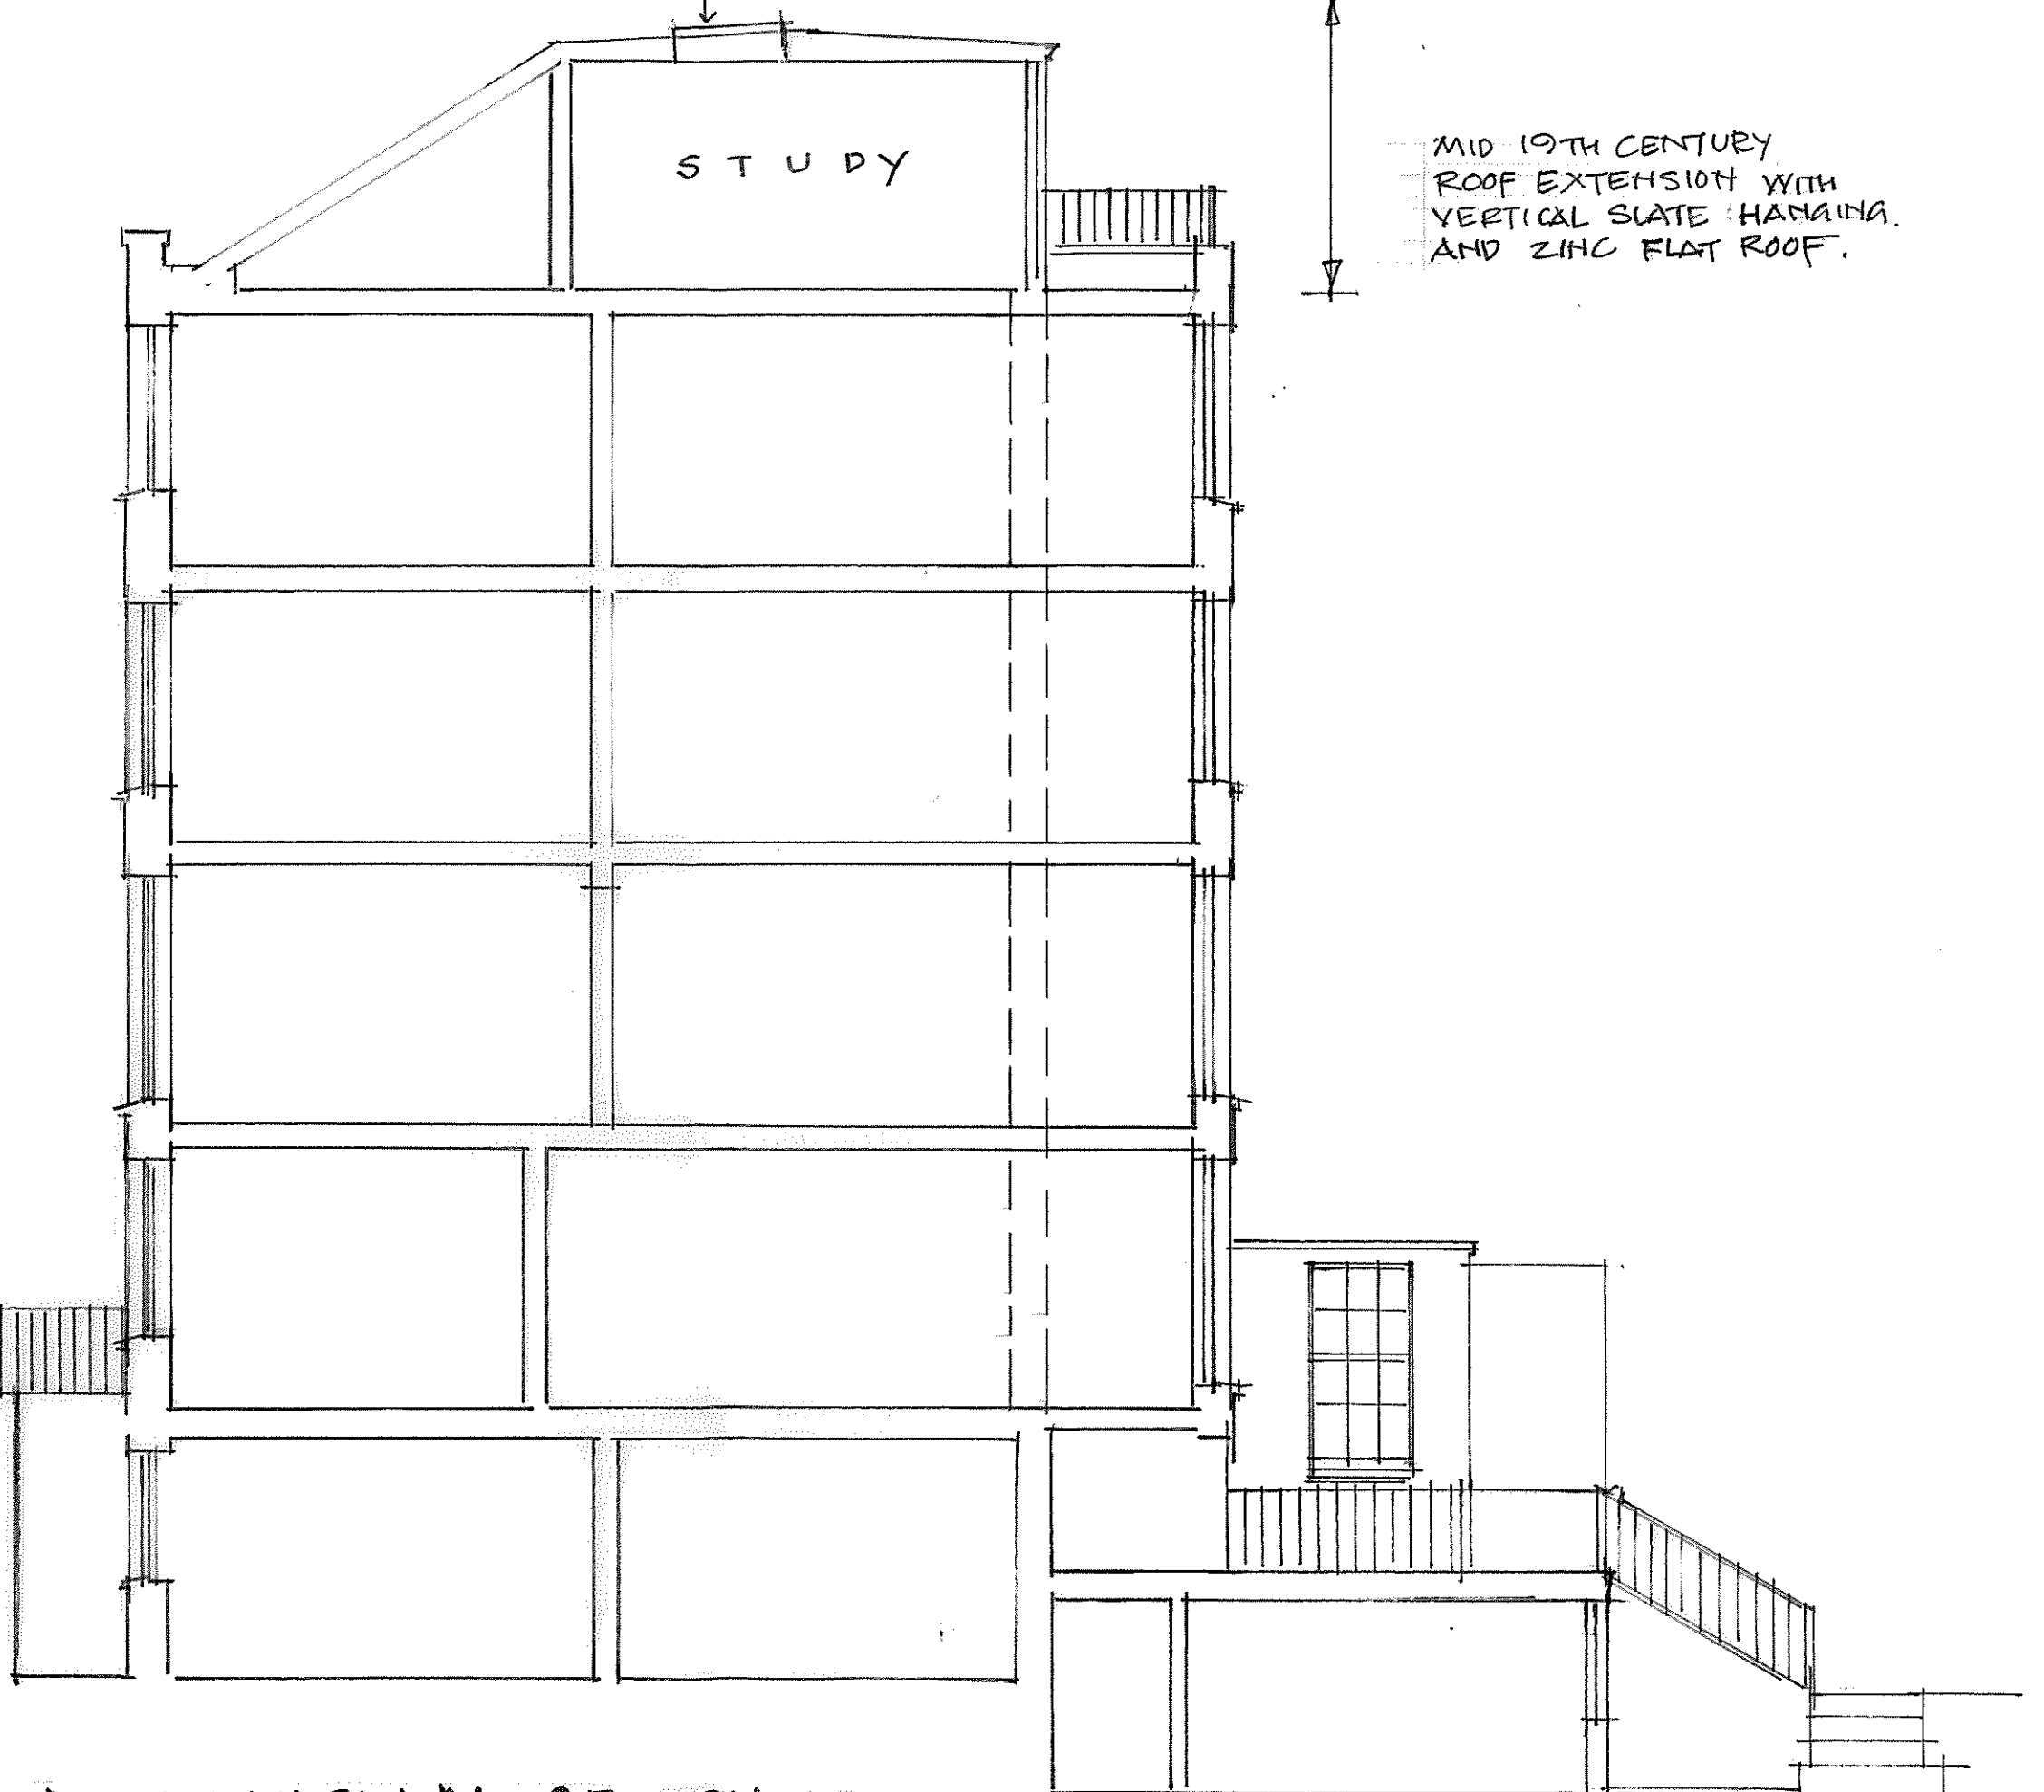

LONGITUDINAL SECTION 1:50

LINCOLN CAMPBELL QUINN ASSOC LTD

16 CHURCH ROW