


ROOF TO BE TRIMMED
OUT TO SUIT RAFTER
POSITIONS.

1200

PAINTED MATCH
BOARDING TO LINING

APPROX 400 MM
DEPENDS ON ROOF THICKNESS

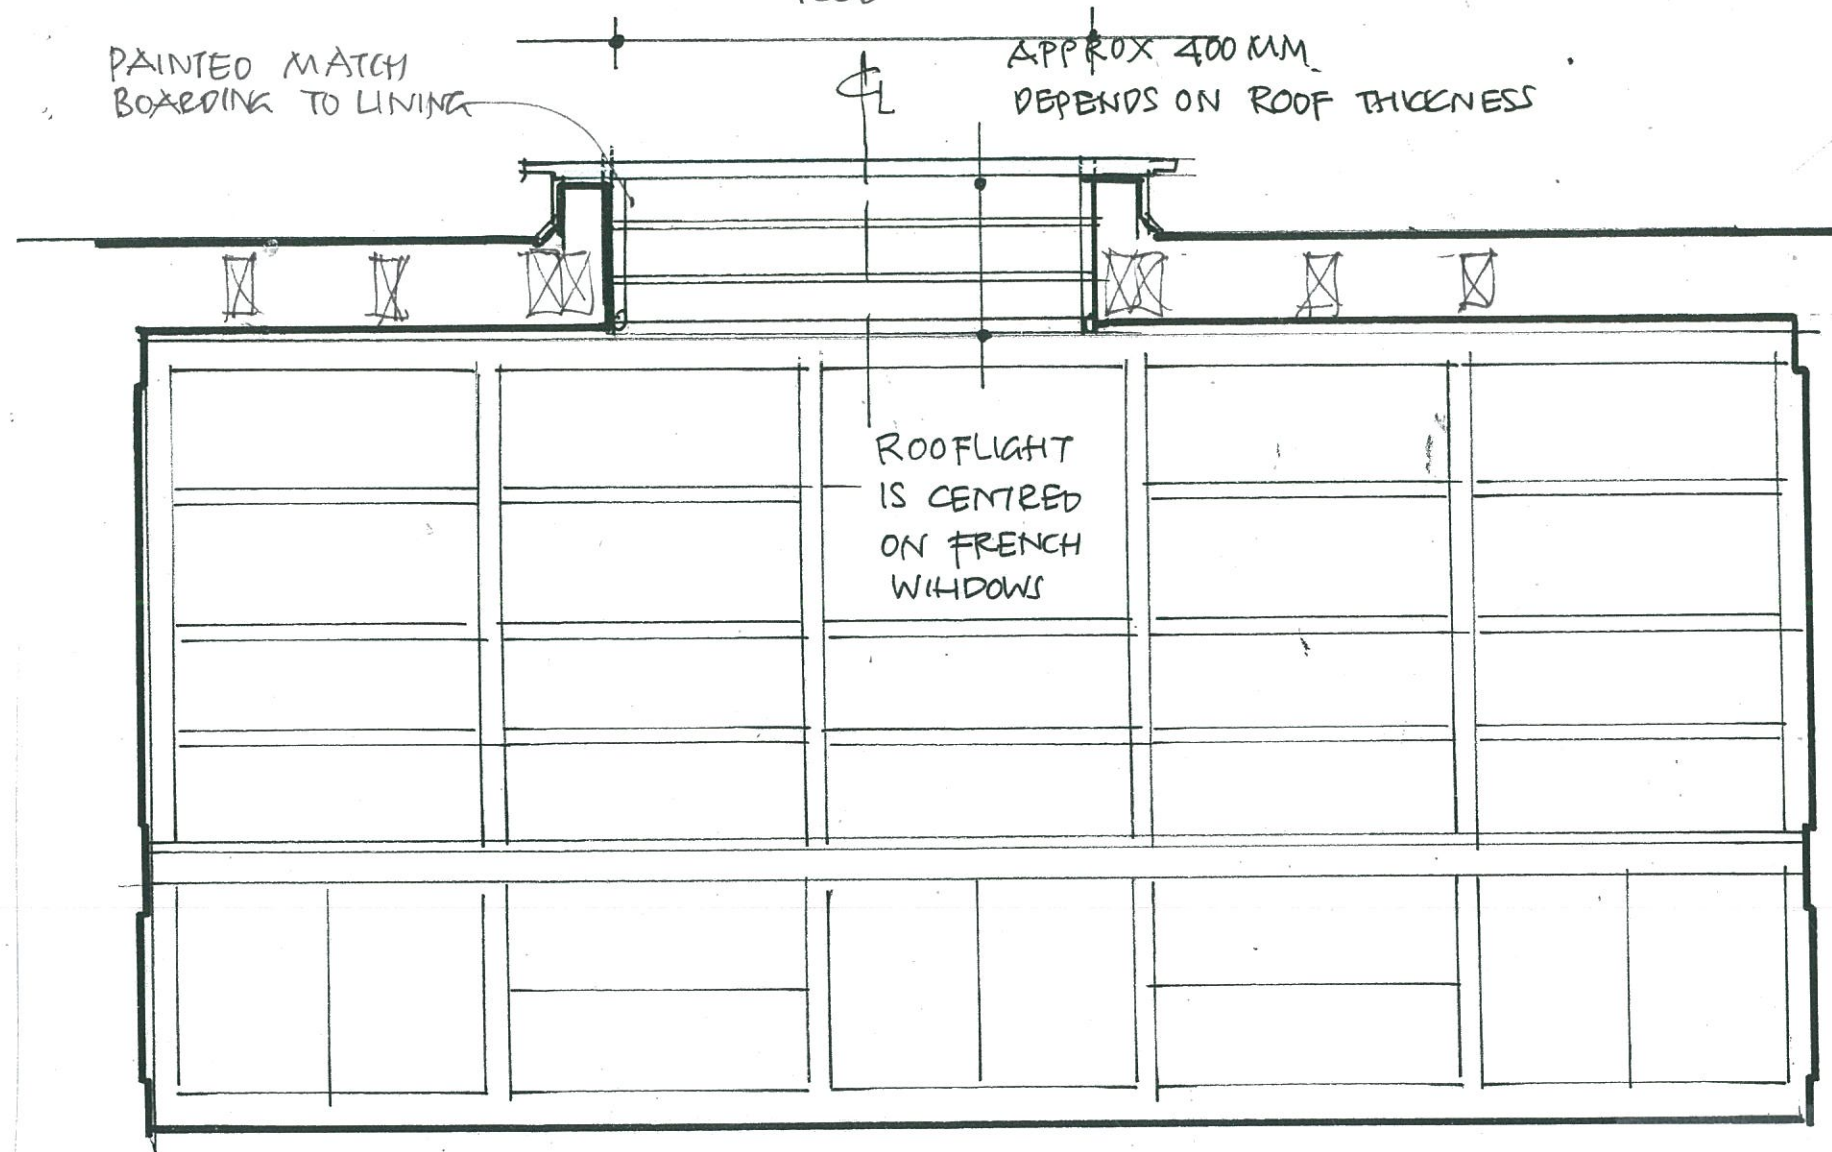

ROOFLIGHT
IS CENTRED
ON FRENCH
WINDOWS

ELEVATION TO BOOKCASES. 1:20

Lincoln Campbell Quinn Associates Ltd.
Architecture & Conservation.

4 Ella Mews, Cressy Road
London NW3 2NH
Tel: +44 (0)20 7485 7442
Fax: +44 (0)20 7267 9779
e-mail: mail@lincolnandcampbell.com

Project:—
16 CHURCH RDW

Drawing:—
PROPOSED ROOFLIGHT
HILTONS STUDY SECTION

Scale	Drawn	Checked	Date
1:20			June 14

Job No	Drg No	Rev