


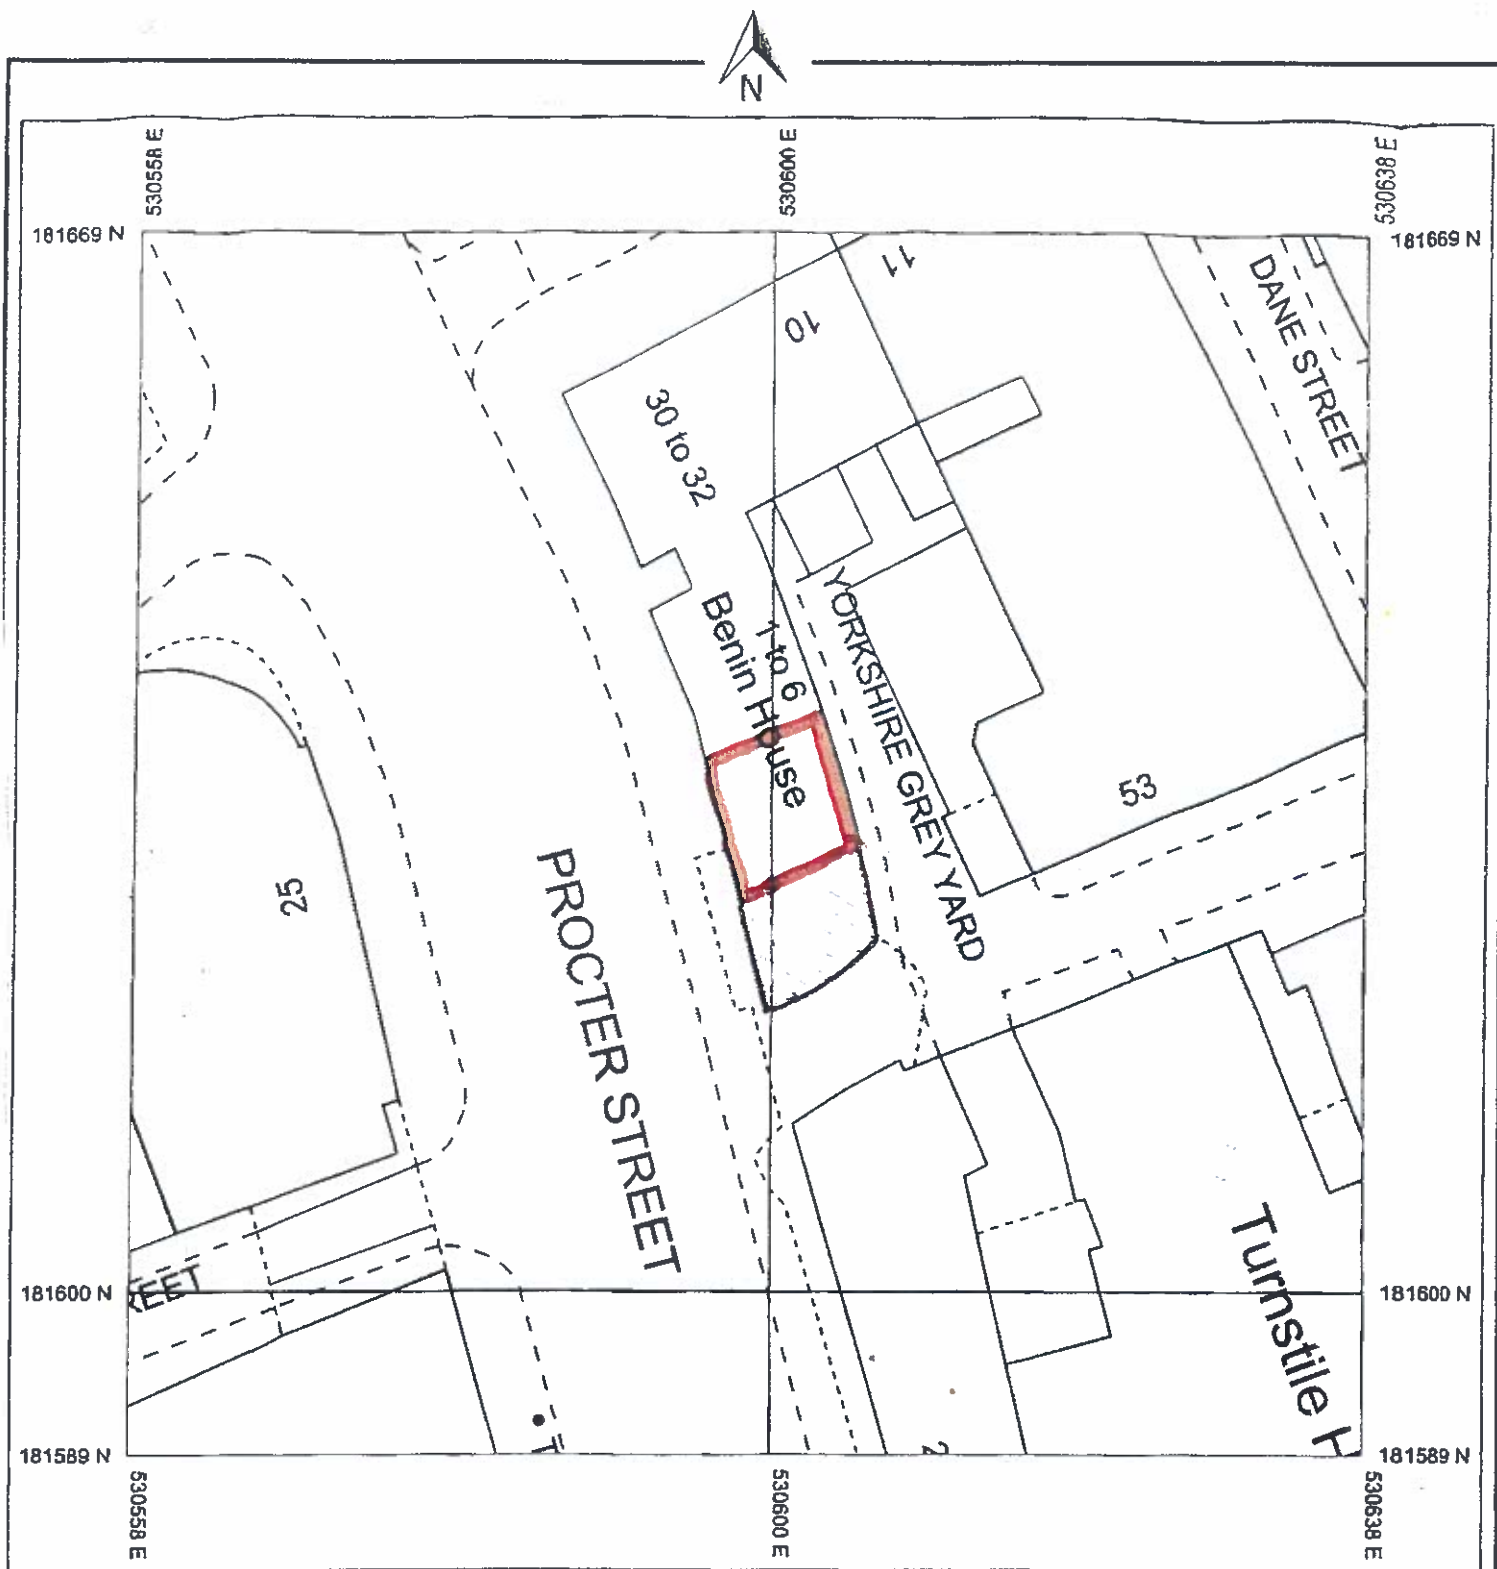

**APPLICANT: MR M HUTTER,
SMILEPOD LTD**

**SITE: 6 EAGLE HOUSE,
16 PROCTOR STREET,
HOLBORN WC1V 6NX**

SCALE 1:500 NOVEMBER 2014

REPRODUCED FROM THE ORDNANCE SURVEY MAP
WITH THE PERMISSION OF THE CONTROLLER OF HMSO.
CROWN COPYRIGHT RESERVED. LICENCE NO. ES 847356

ROBINSON ESCOTT PLANNING

*Chartered Town Planners
Planning & Development Consultants*

**DOWNE HOUSE
303 HIGH STREET
ORPINGTON
KENT BR6 0NN**

TEL: 01689 836334 FAX: 01689 878091