
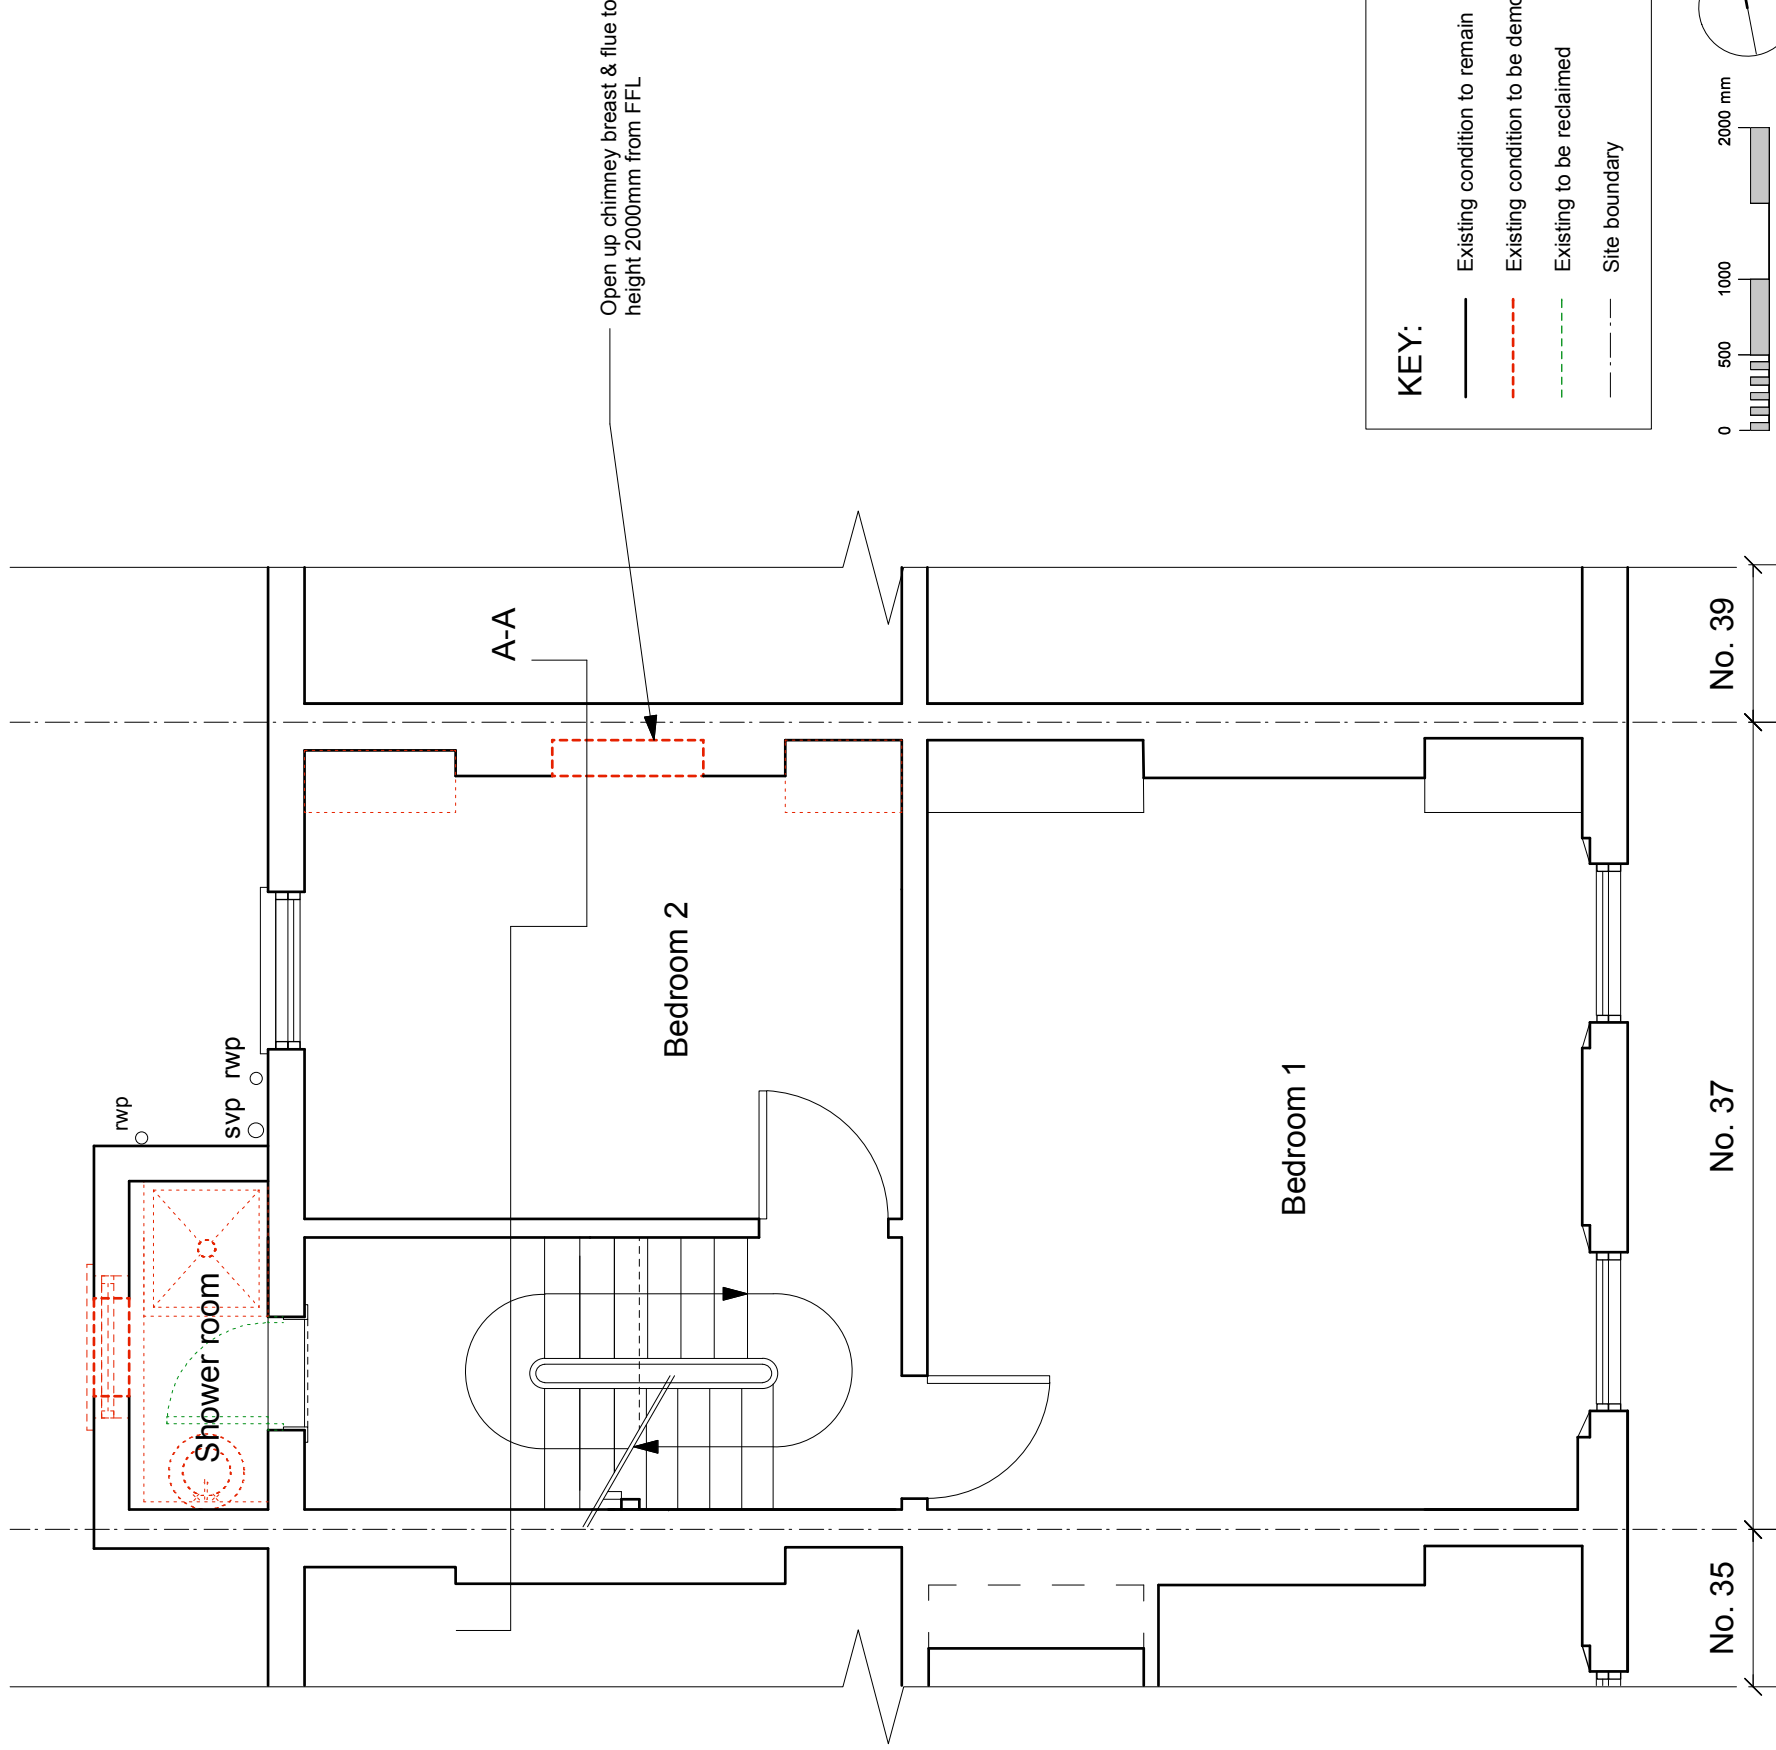


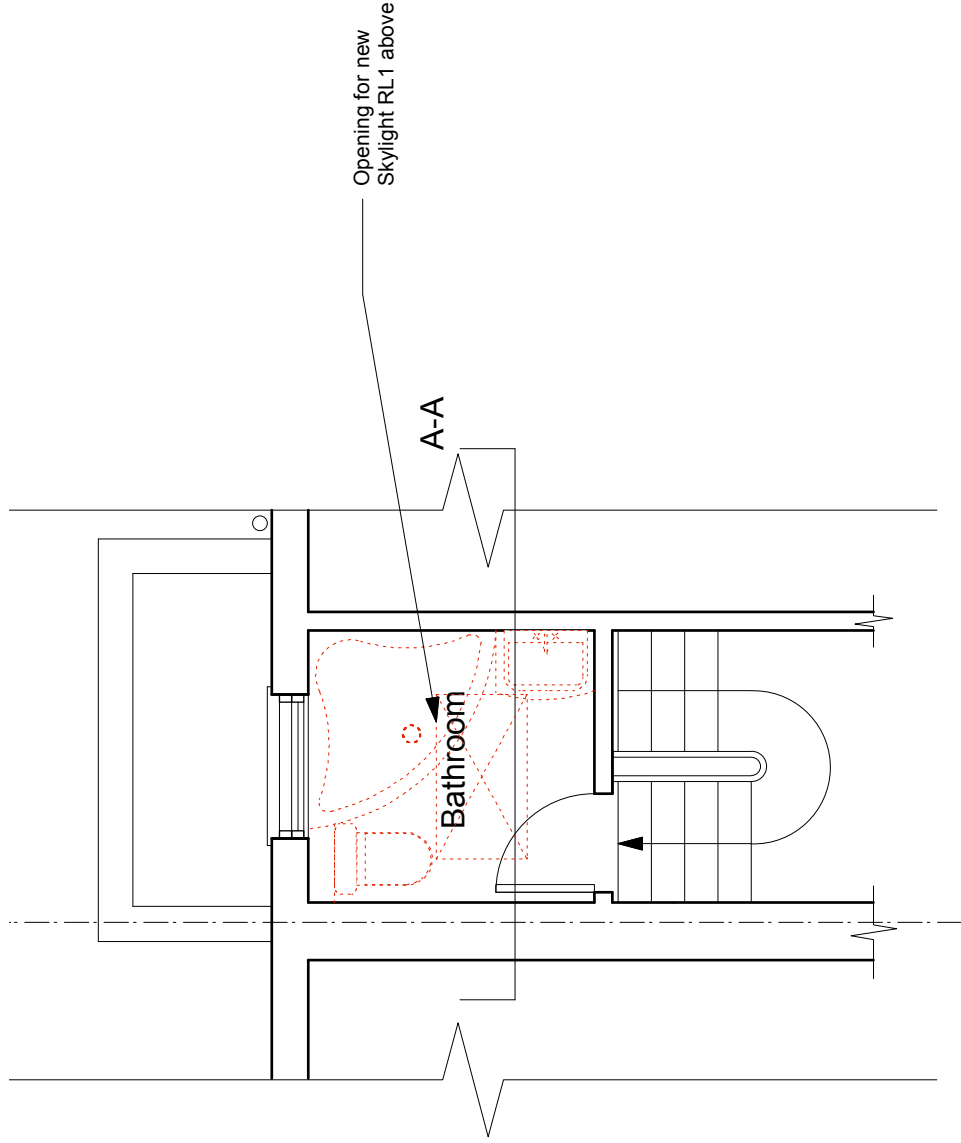

KEY:

- Existing condition to remain
- Existing condition to be demolished
- Existing to be reclaimed
- Site boundary

0 500 1000 2000 mm

N

TITLE:	Existing 2nd & 2nd Plus Floor Plans				NO:	A013	REV:	P3
	PROJECT:	37 Chalcot Crescent		SCALE:	1:50	PAPER:	A3	DATE:
					SANYA POLESCUK ARCHITECTS		8A BELSIZE COURT GARAGES LONDON NW3 5AJ T: 020 7431 8580 e-mail:enquiries@polescukarchitects.com	